


MICROFILMED

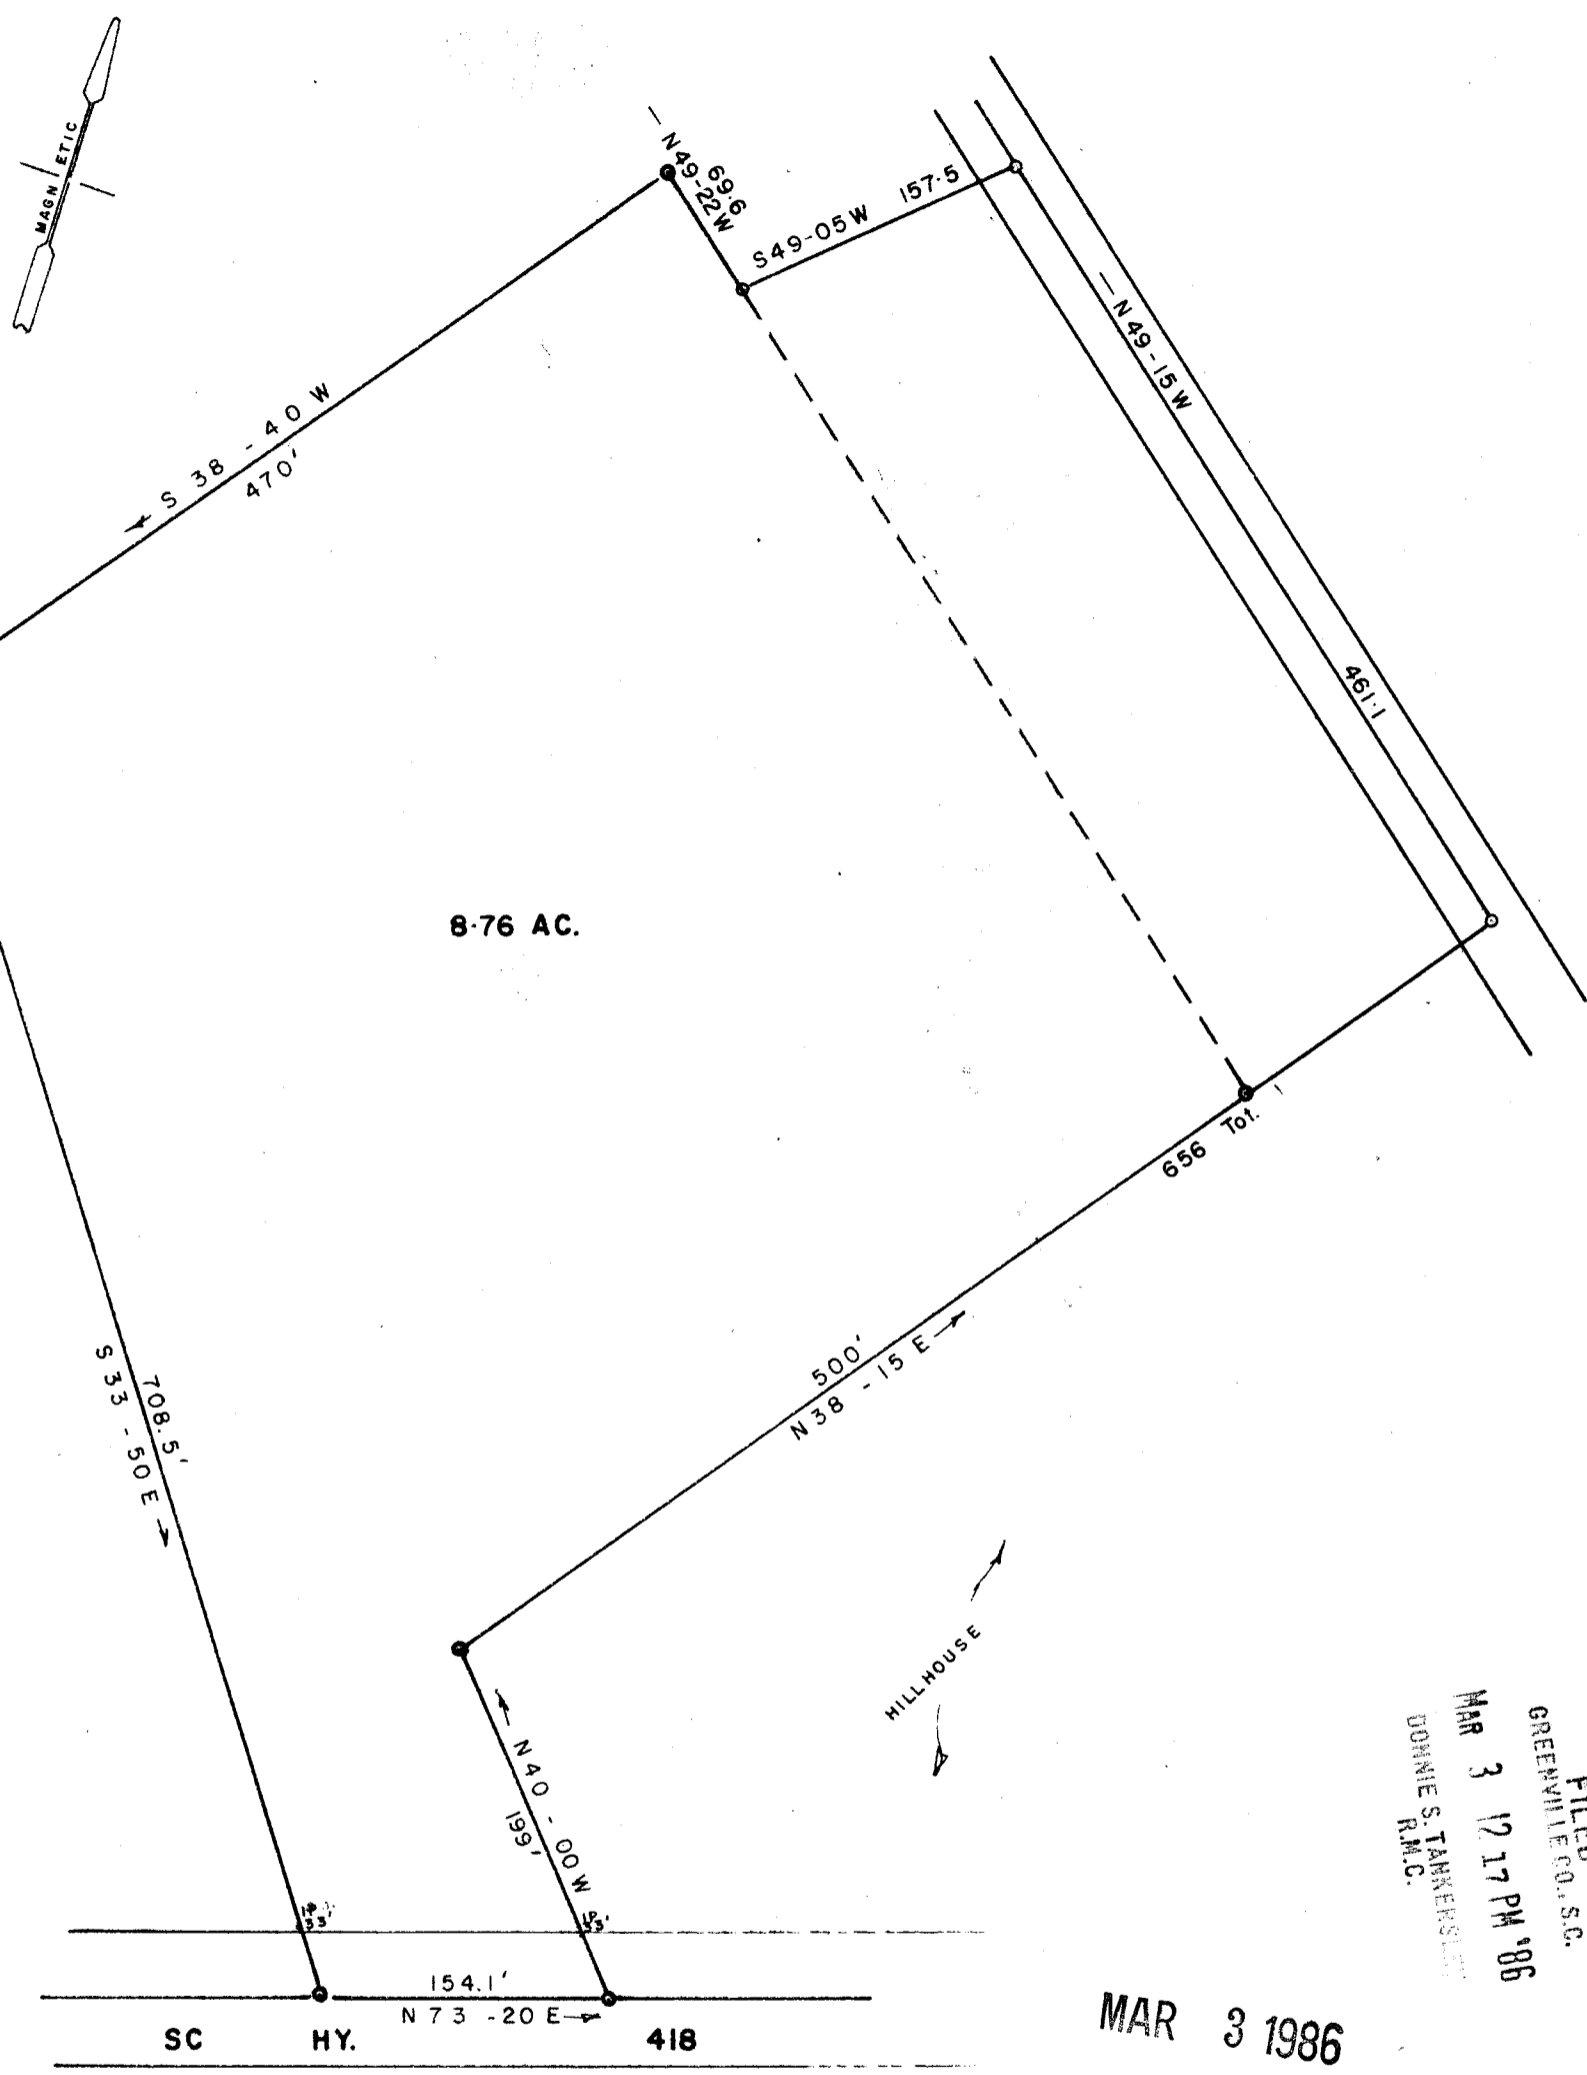

8.76 AC.

FILED  
 GREENVILLE CO., S.C.  
 MAR 3 12 17 PM '86  
 DONNIE S. TANKERSLEY  
 R.M.C.

MAR 3 1986


12-H 64

28628 ✓

PROPERTY OF

W. H. KING, EST.

GREENVILLE COUNTY, S.C.  
 SCALE 1"=100' FEB. 13, 1976  
 JAN. 7, 1986 - NO FIELD WORK THIS DATE  
 SEE PLAT BY W.J. RIDDLE 1950

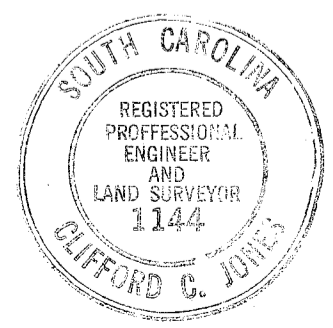

JONES ENGINEERING SERVICE

1004 E. PERRY RD. 21A01