



VICINITY MAP

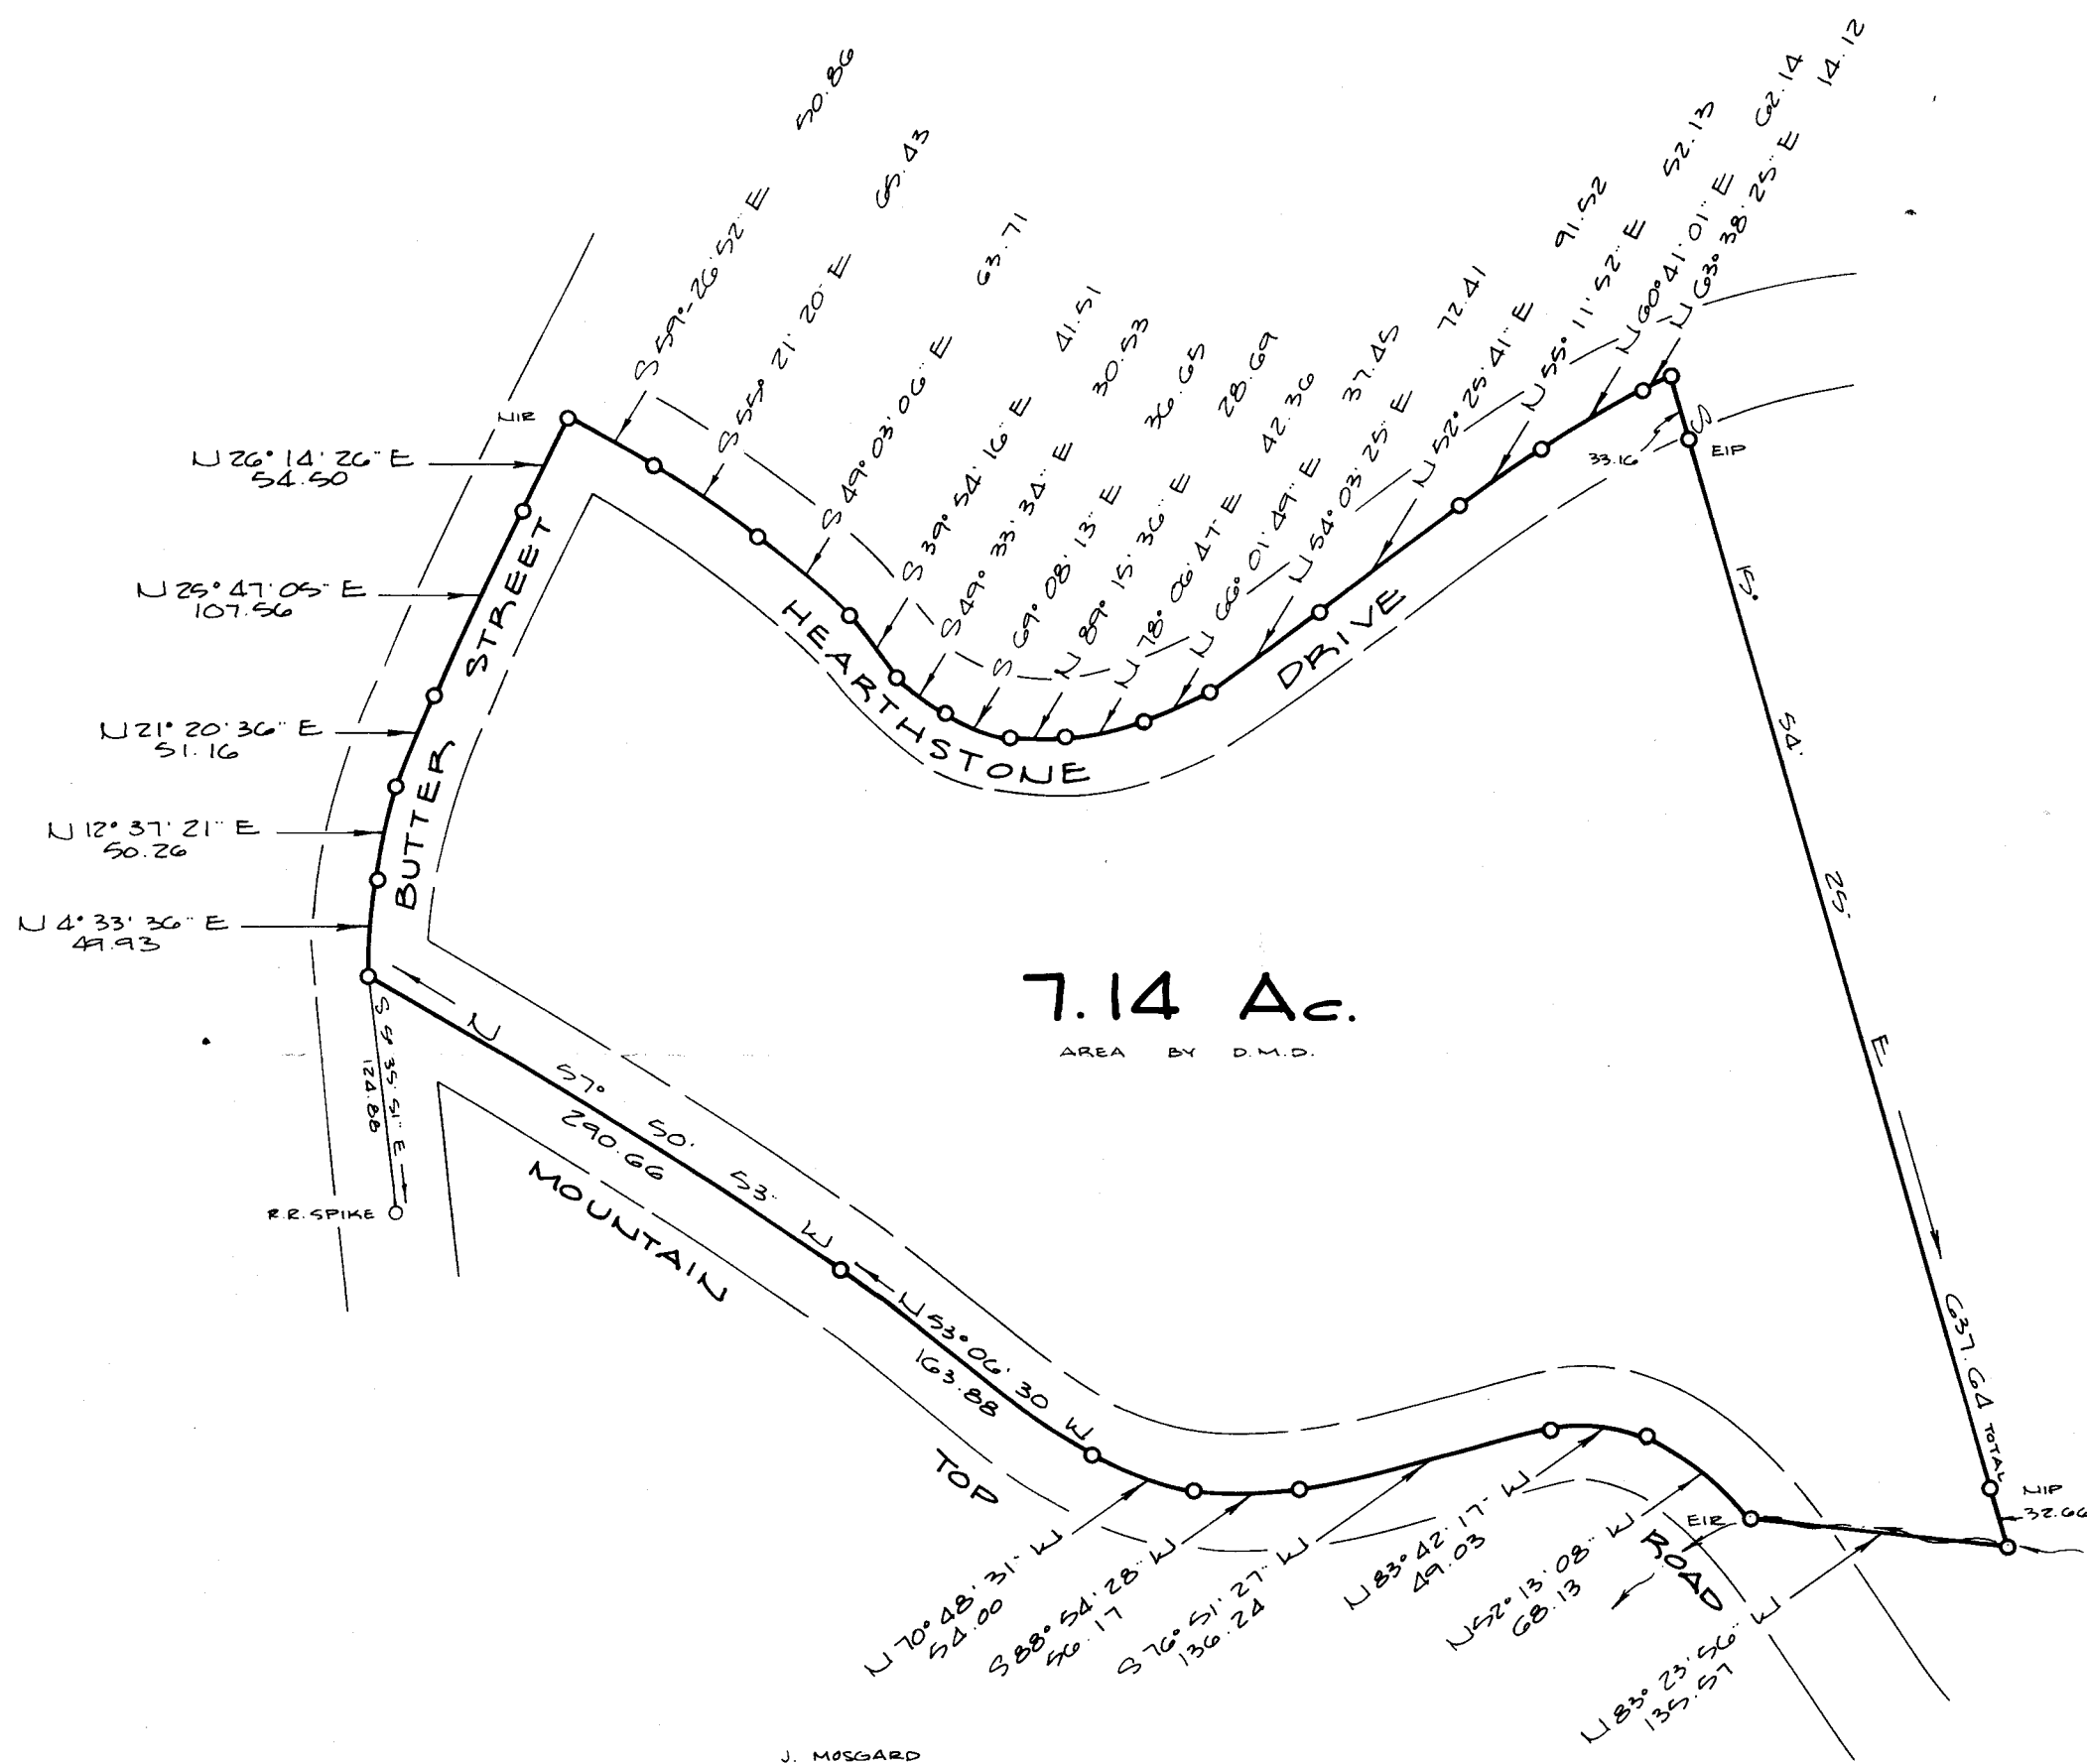

K. BARTLETT
624.9-1-1.5

J. MOSGARD
624.9-1-1

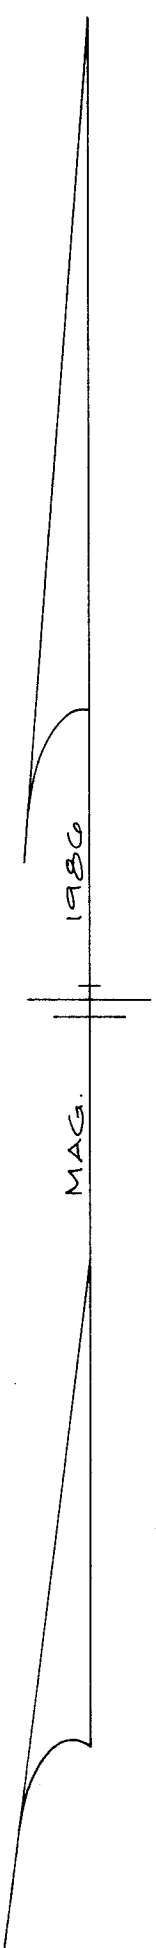

FILED
GREENVILLE CO., S.C.
MAR 10 2 53 PM '86
DORRIS S. TANKERSLEY
R.M.C.

KENNETH S. BARTLETT

GLASSY MTN. TWP., GREENVILLE COUNTY, SO. CAR.

LEGAL REFERENCE: D.B. 605 Pg. 439

SCALE: 1" = 100'



20 FEBRUARY 1986

SAM T. MARLOWE & ASSOCIATES

REG. LAND SURVEYOR NO. 5549

COLUMBUS, NO. CAR.

29513

12-H-73

MAR 10 1986

