

FILED  
GREENVILLE CO. S.C.  
MAR 31 3 38 PM '86  
DUNNIE S. TANKERSLEY  
R.M.C.



PROPERTY OF  
**VENTURE PROPERTIES, INC.**  
GREENVILLE COUNTY, S. C.

Scale 1" = 100' March, 1986

DALTON & NEVES CO., INC. ENGINEERS

121 MANLY STREET

GREENVILLE, S. C.

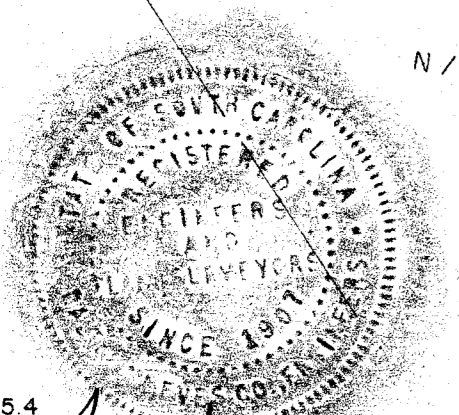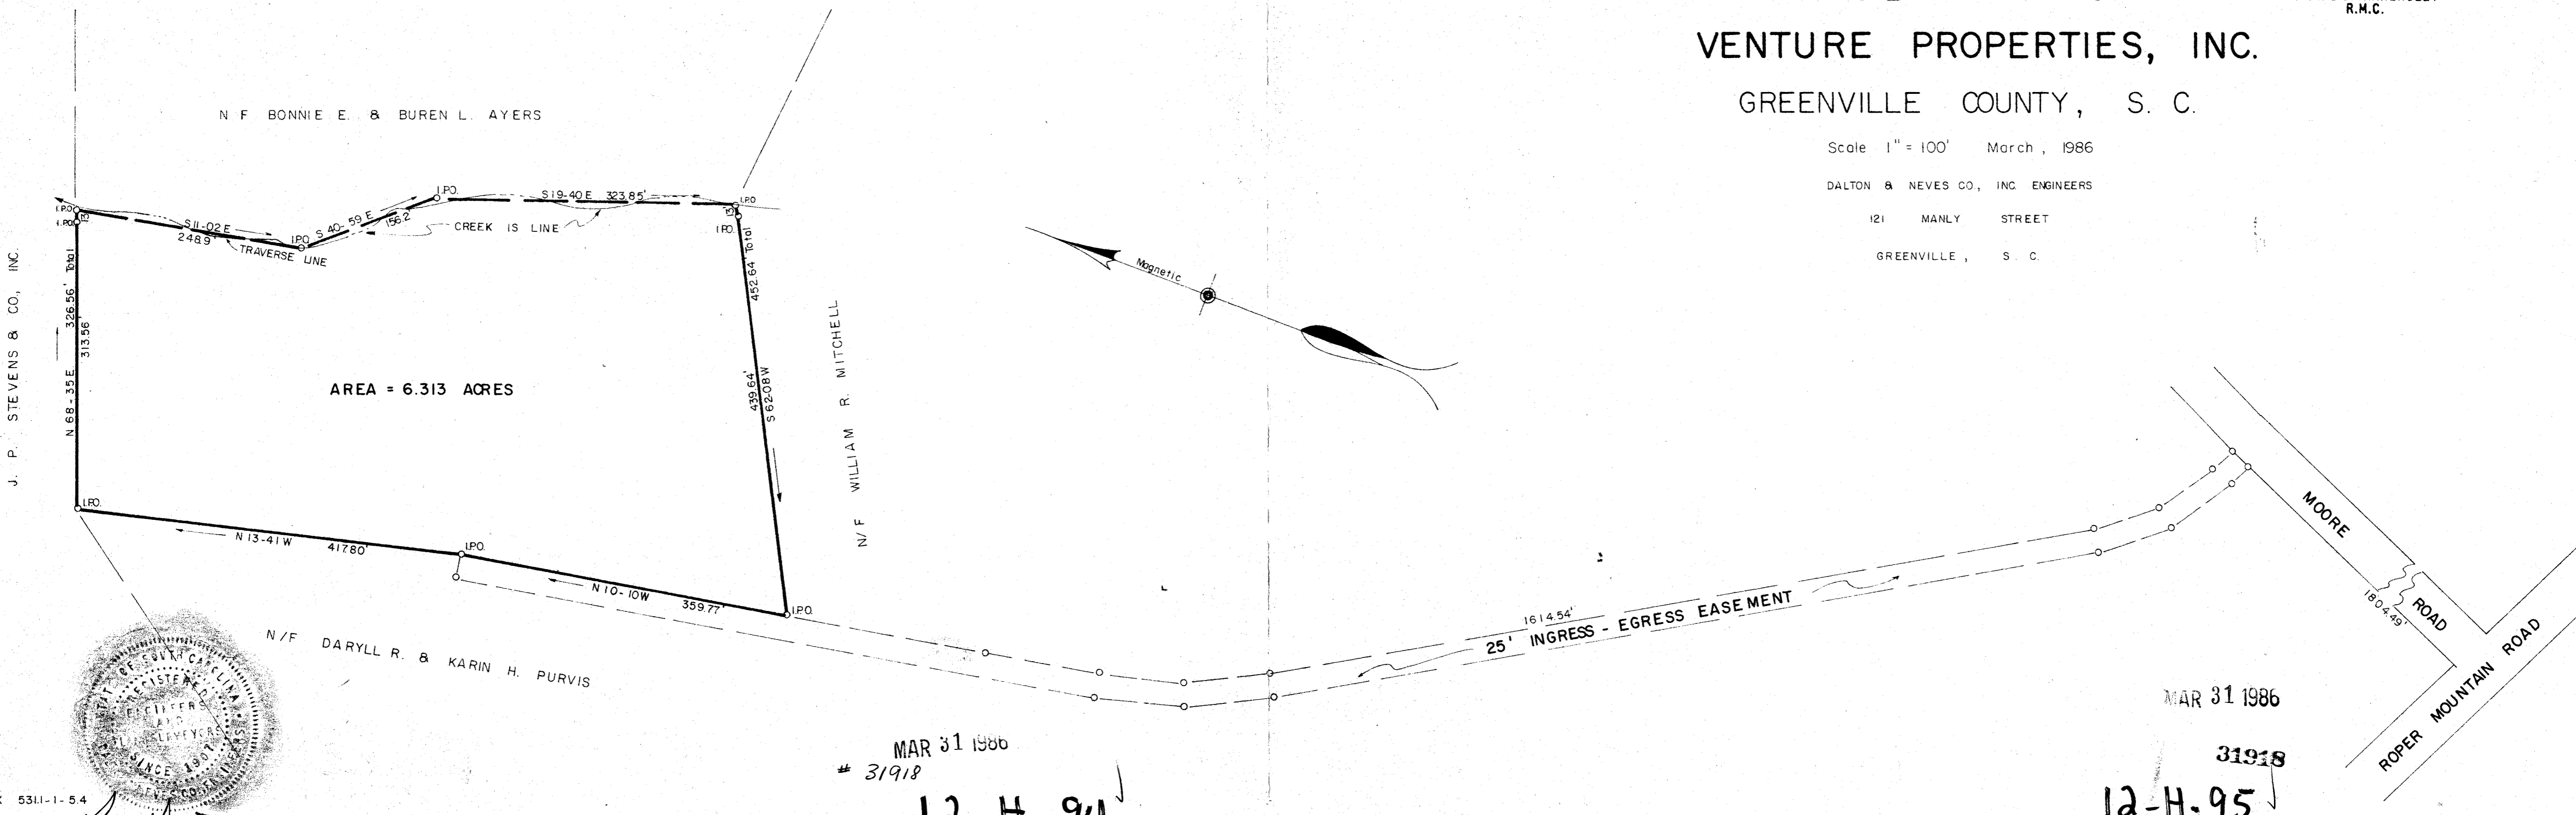

BLOCK BOOK 5311-1-5.4  
F.B. 504  
S.C. Reg. No. 916  
R.W. Dalton

MAR 31 1986  
# 31918  
12-H-94

MAR 31 1986  
31918  
12-H-95