


SURVEY FOR

GEORGE J. SCHNEIDER


LOCATED 6 MILES ± NORTHEAST OF MAULDIN

GREENVILLE COUNTY, SOUTH CAROLINA

1" = 100' DECEMBER 30, 1985

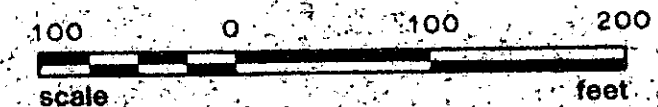

FILED  
GREENVILLE CO. S.C.  
JAN 16 4 49 PM '86  
DUNNIE S. HANKERSLEY  
R.M.C.

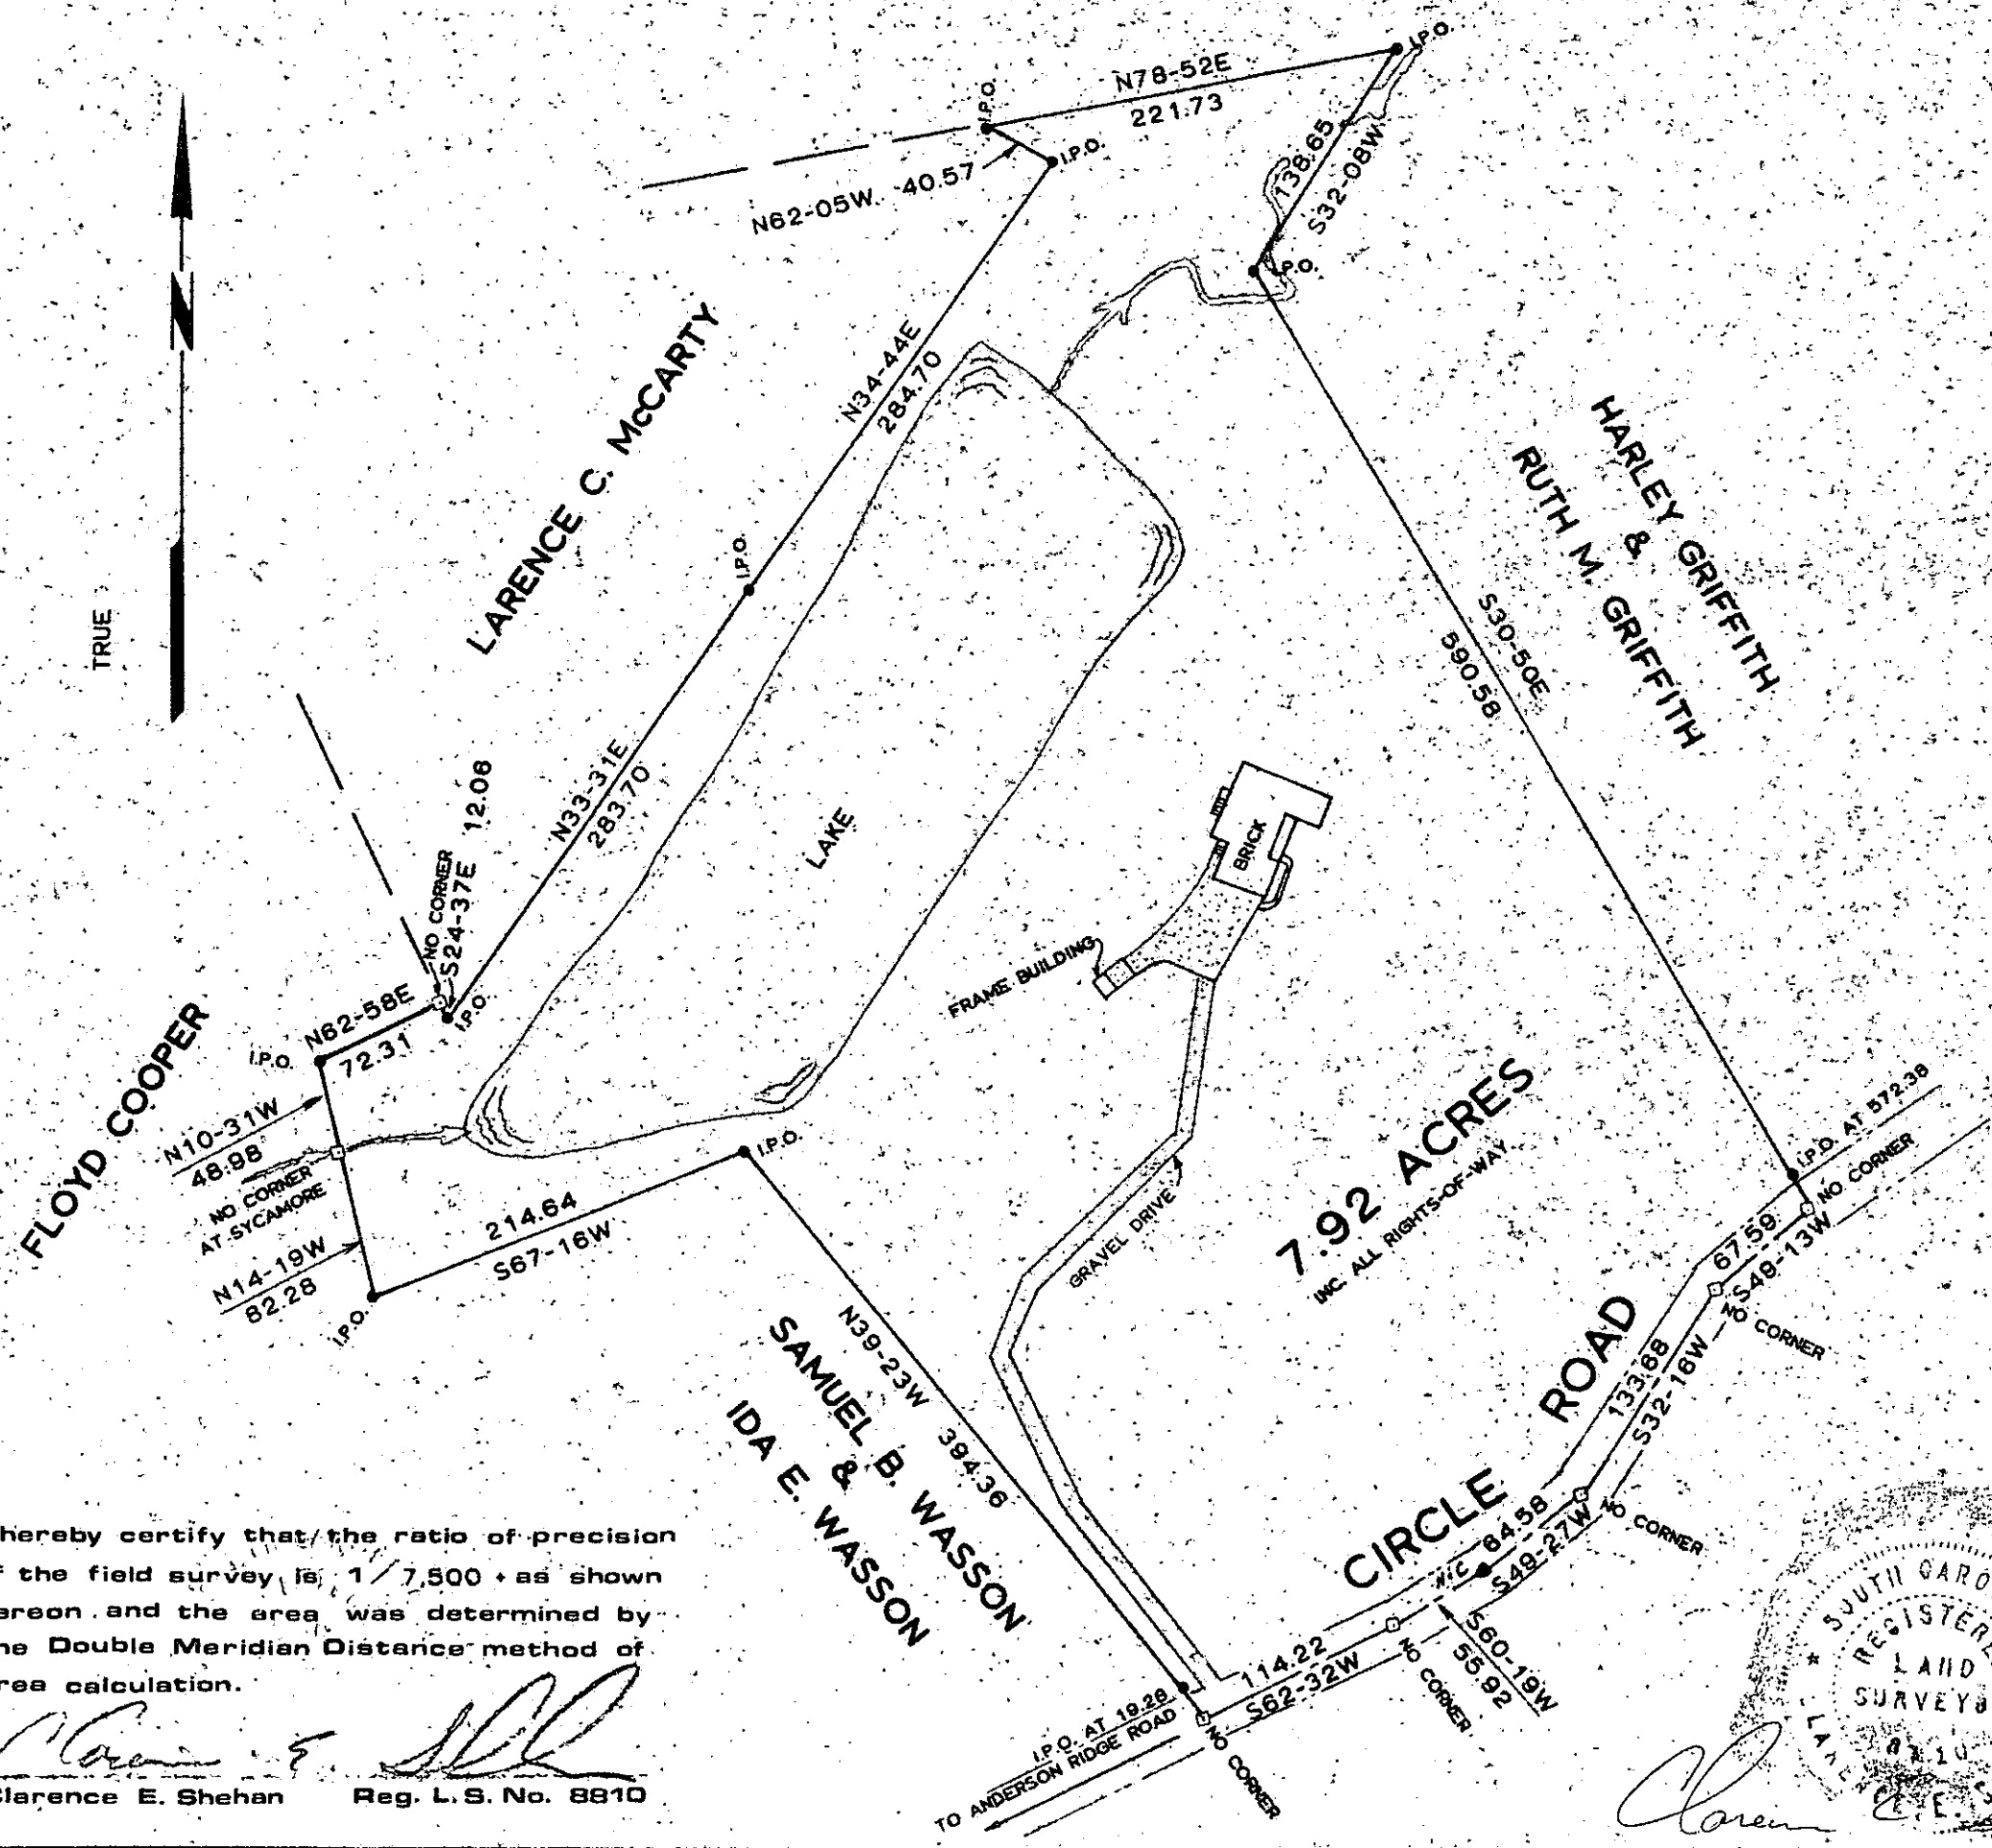

23678  
12-J-3

JAN 16 1986

I hereby certify that the ratio of precision of the field survey is 1 / 7,500 + as shown hereon and the area was determined by the Double Meridian Distance method of area calculation.

*Clarence E. Shehan*  
Clarence E. Shehan Reg. L. S. No. 8810

*Clarence E. Shehan*  
SOUTH CAROLINA  
REGISTERED  
LAND  
SURVEYOR  
JAN 16 1986  
C. E. SHEHAN

C. E. SHEHAN  
**SURVEYING**

REGISTERED LAND SURVEYOR NO. 8810  
305 B West Main Street  
Pickens, South Carolina 29671  
Phone: 803-878-9528

