



Legend : I.O. - - - Old Iron Pin
I.N. - - - New Iron Pin
O. Spike - - - Old R/R Spike
N. Spike - - - New R/R Spike

FILED
GREENVILLE CO., S.C.
FEB 28 4 34 PM '86
DONNIE S. TANKERSLEY
R.M.C.

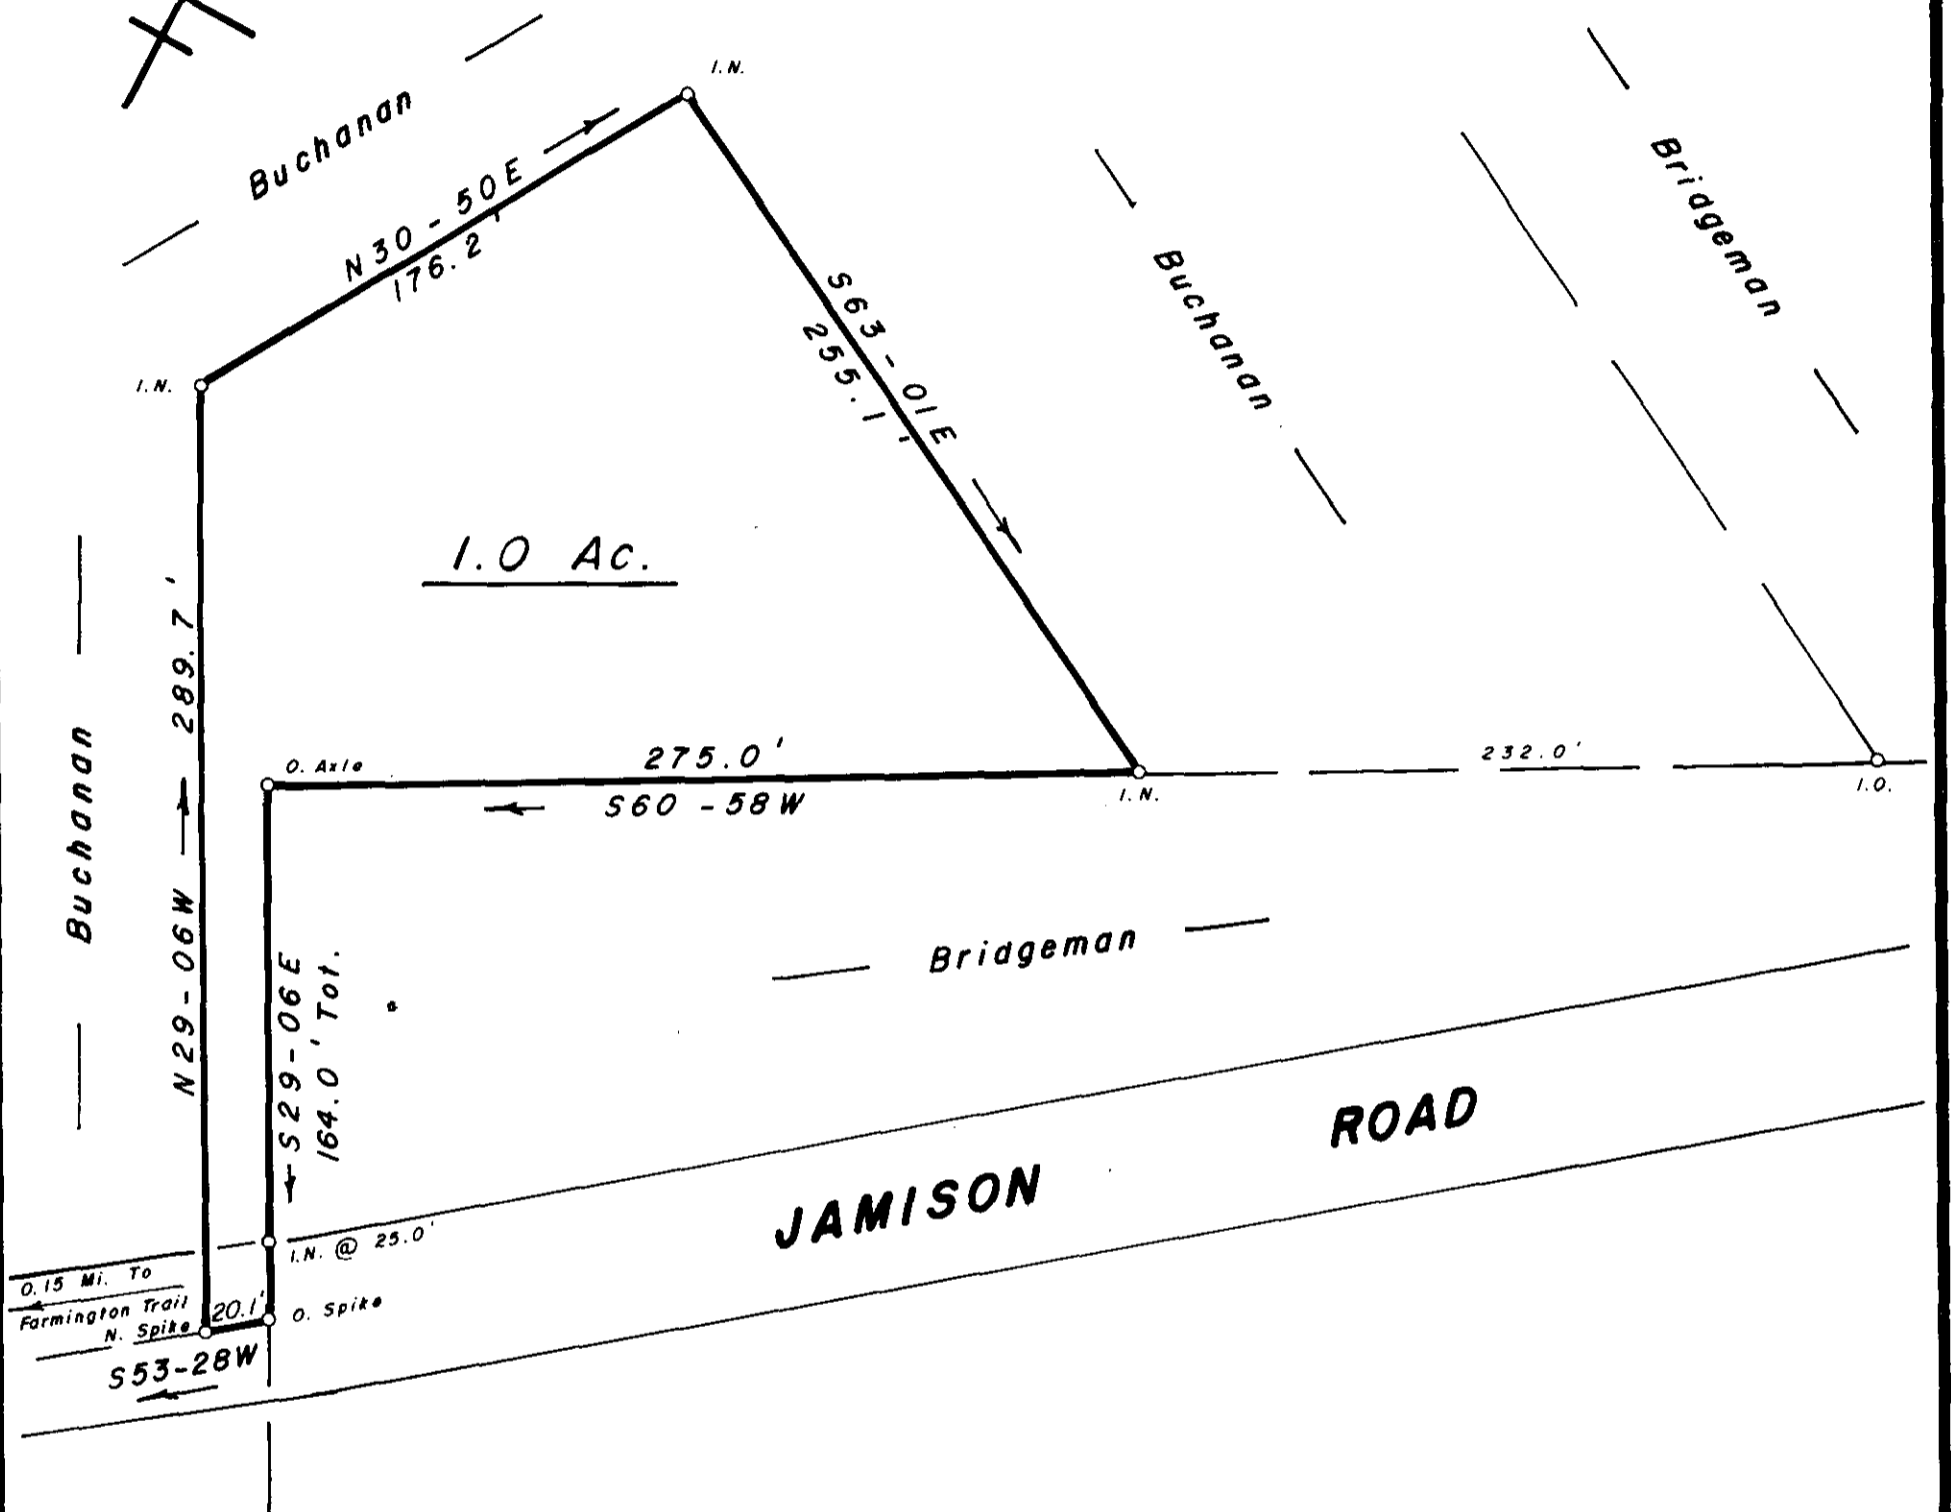

Location Map

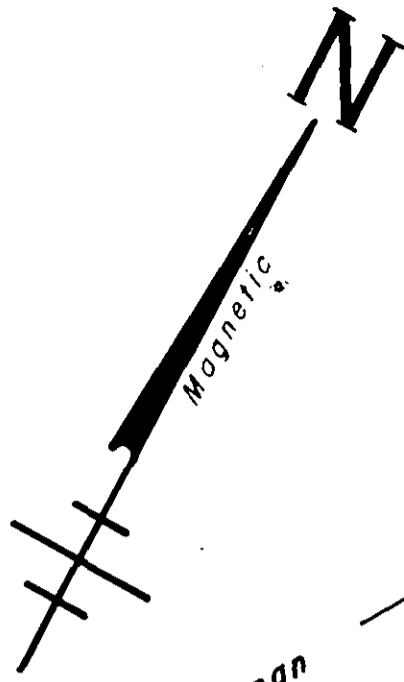


SURVEY FOR
TONY ANTHONY HARVEY
KIMBERY MARIE HARVEY
NEAR TRAVELERS REST GREENVILLE CO.
SOUTH CAROLINA
FEBRUARY 15, 1986 **FEB 28 1986**

✓ 12-J-81

28421

SCALE: 1" = 60'

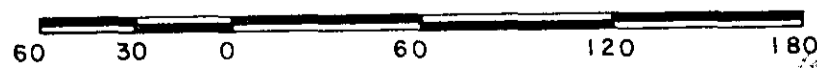

W. R. WILLIAMS, JR.
ENGR./SURVEYOR, Inc.
P. E. & L. S. No. 3979
15 S. MAIN STREET
TRAVELERS REST, S. C.
29690

"I hereby certify that the ratio of precision of the field survey is 1/5000, as shown hereon and the area was determined by P.M.D. method of area calculation."

GCTC [Signature] P. E. & L. S. No. 3979 5.00CD