



FILED
 GREENVILLE CO. S. C.
 APR 30 1 40 PM '86
 DONNIE S. TANKERSLEY
 R.M.C.

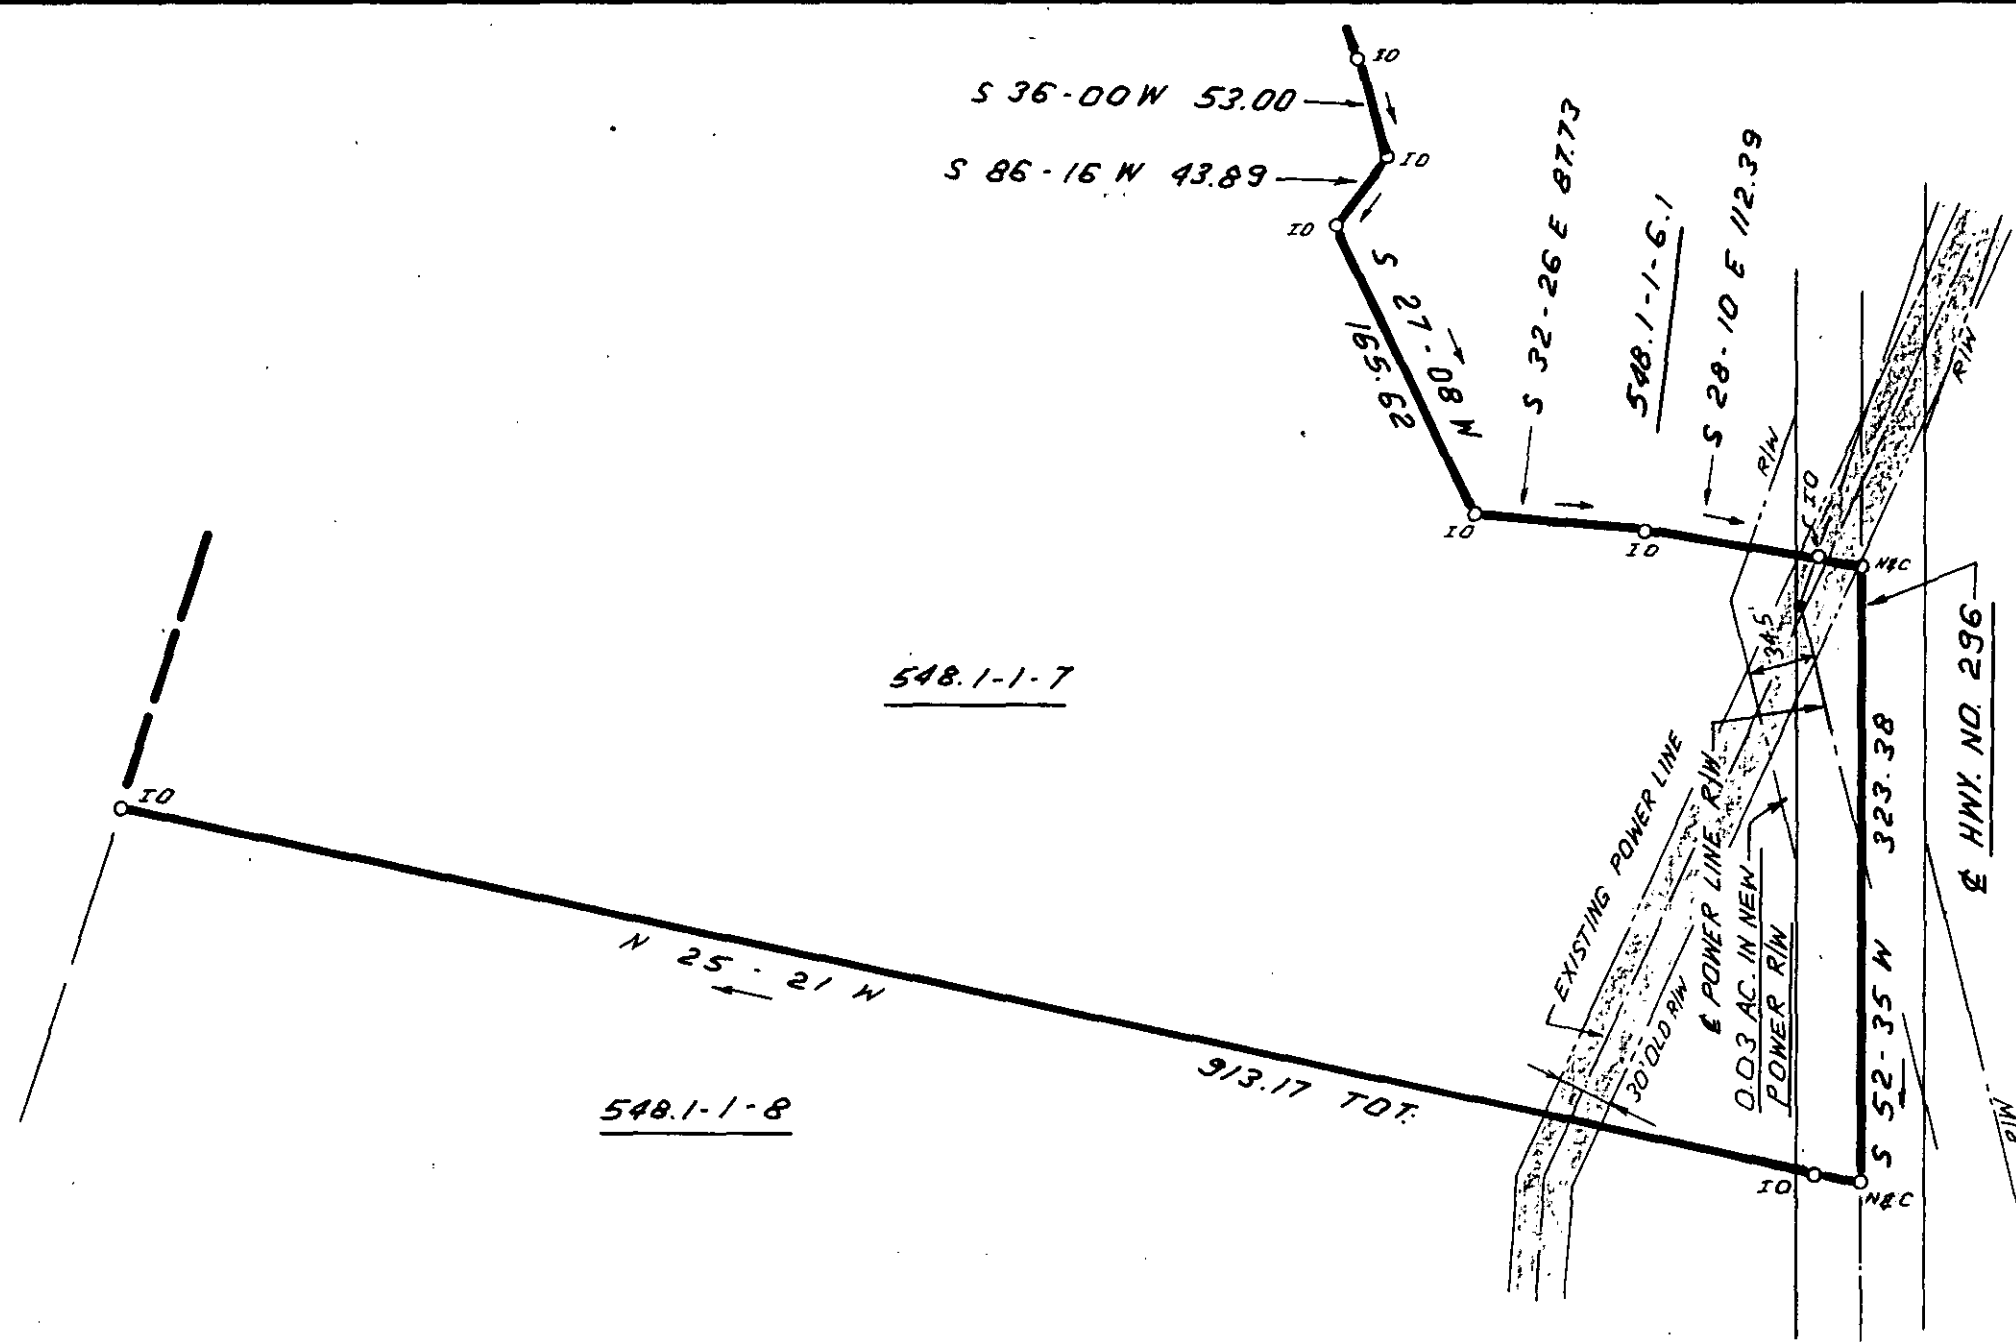

APR 30 1986

12-R-16 35743

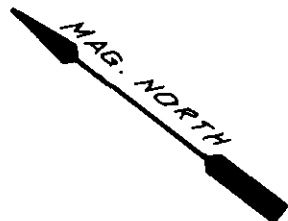

I HEREBY CERTIFY THAT THE RATIO OF PRECISION OF THE FIELD SURVEY IS 1: 5000 AS SHOWN HEREON AND THAT THE AREA WAS DETERMINED BY DMD METHOD.

RLS: JAMES R. FREELAND
 NO: 4781

**STATE OF SOUTH CAROLINA
 GREENVILLE COUNTY**

**LAURENS ELECTRIC COOPERATIVE
 TRANSMISSION LINE**

MORRIS & ANNETTE P. HAMBY TRACT

FREELAND & ASSOCIATES
 Engineers • Land Surveyors
 318 WEST STONE AVENUE.
 GREENVILLE, S.C.
 (803) 271-4924

PLAT BOOK	
DEED BOOK	
TAX MAP	548.1-1-7
PARTY CHIEF	J.E.C.
DRAWN	J.R.
DATE	1-14-85
DWG. NO.	12100-43