


ROCK HILL BAPTIST CHURCH NO. 1

FILED
GREENVILLE CO. S.C.
MAY 5 10 14 AM '86
DONNIE S. TANKERSLEY
R.M.C.

ROCK HILL BAPTIST
CHURCH NO. 1

GRAVE
YARD

MAG.

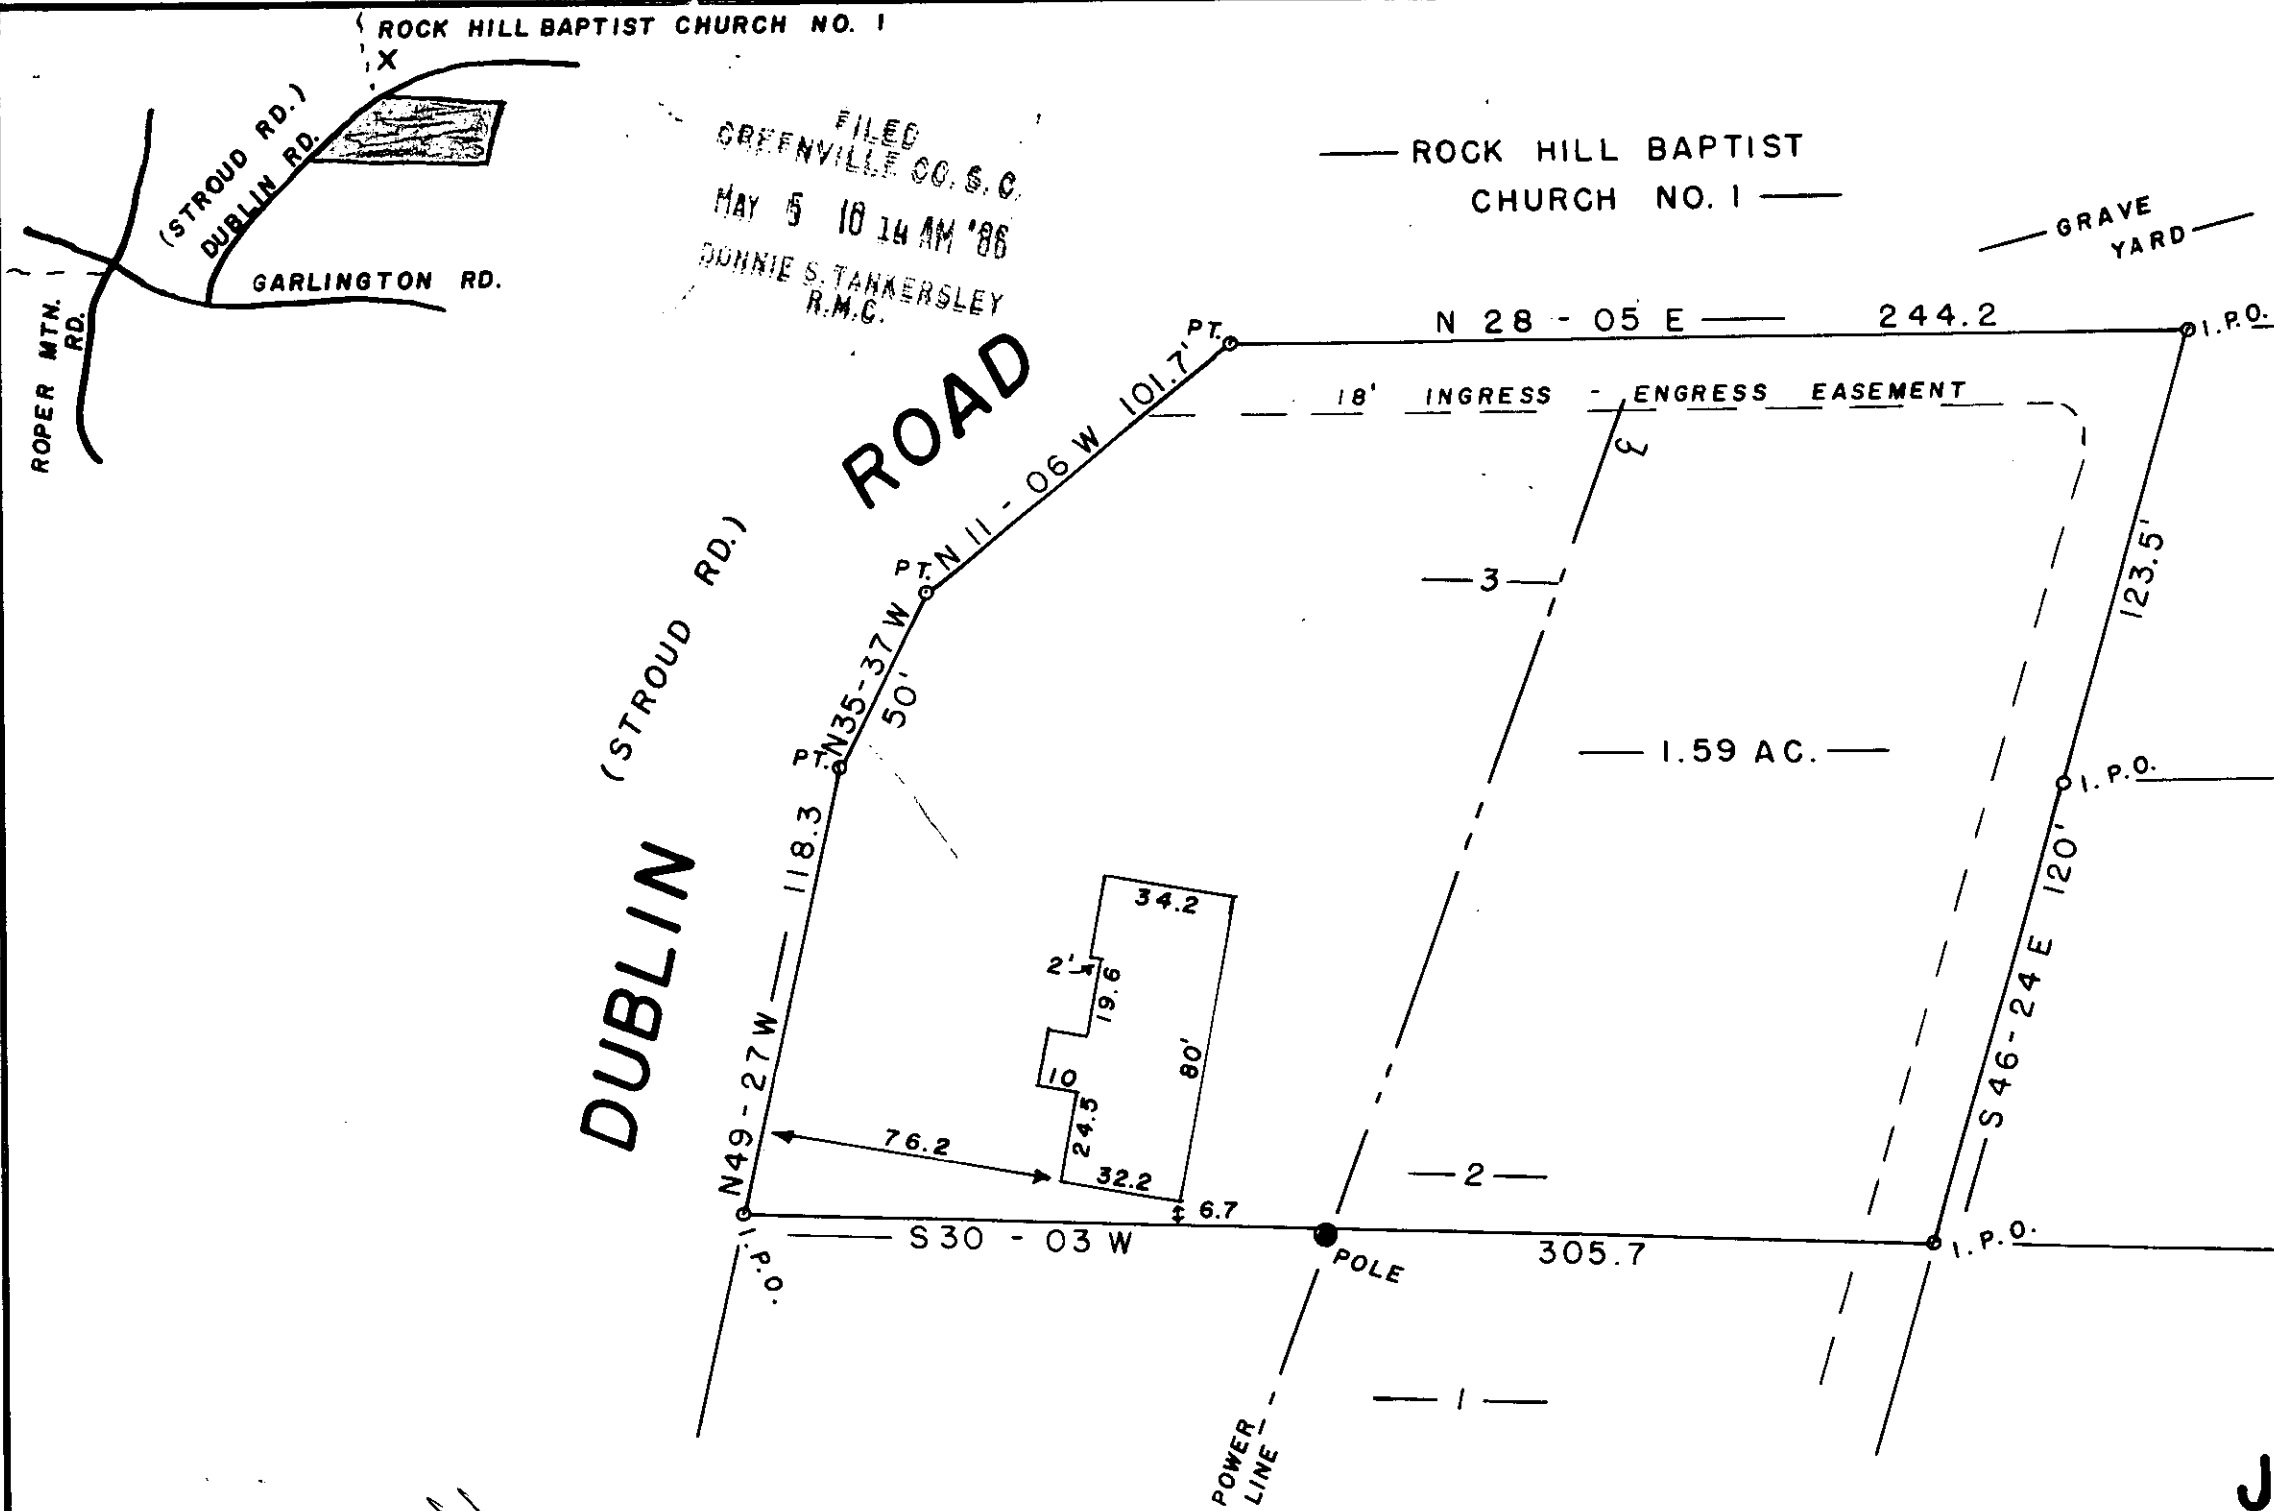

36333

12-R-30

MAY 5 1986

SURVEY FOR
JOHNNY S. EARLE
DOROTHY J. EARLE
GREENVILLE CO. SOUTH CAROLINA

WEBB SURVEYING & MAPPING GROUP
P.O. BOX 4756 - 29608




SCALE 1" = 50 FT.
DATE MARCH 1986

- I HEREBY CERTIFY THE RATIO OF PERECSON OF THE FIELD SURVEY IS 1/ 7500 THE AREA WAS DETERMINED BY D.M.D. CALCULATION
- I HEREBY CERTIFY THAT THE PROPERTY LINES AND ANY IMPROVMENTS ARE CORRECT AND NO VISIBLE ENCROACHMENTS EXIST UNLESS OTHERWISE SHOWN
- THIS PROPERTY IS SUBJECT TO ANY EASEMENTS OR RIGHT OF WAYS OF RECORD OR NOT OF RECORD
- THIS PRO. IS NOT WITHIN A FLOOD HAZARD AREA

REF. PLAT BOOK ZZ PAGE 163

B.B.R. 533.3 - 1 - 16.3, 16.4

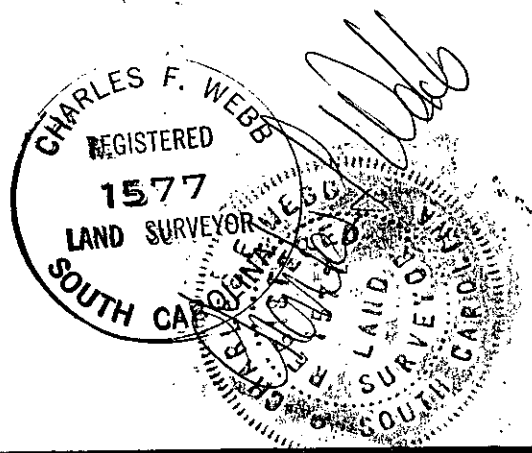

500 3
21A01
THE PRINT MACHINE, INC. N66301

MICROFILMED

5-128