
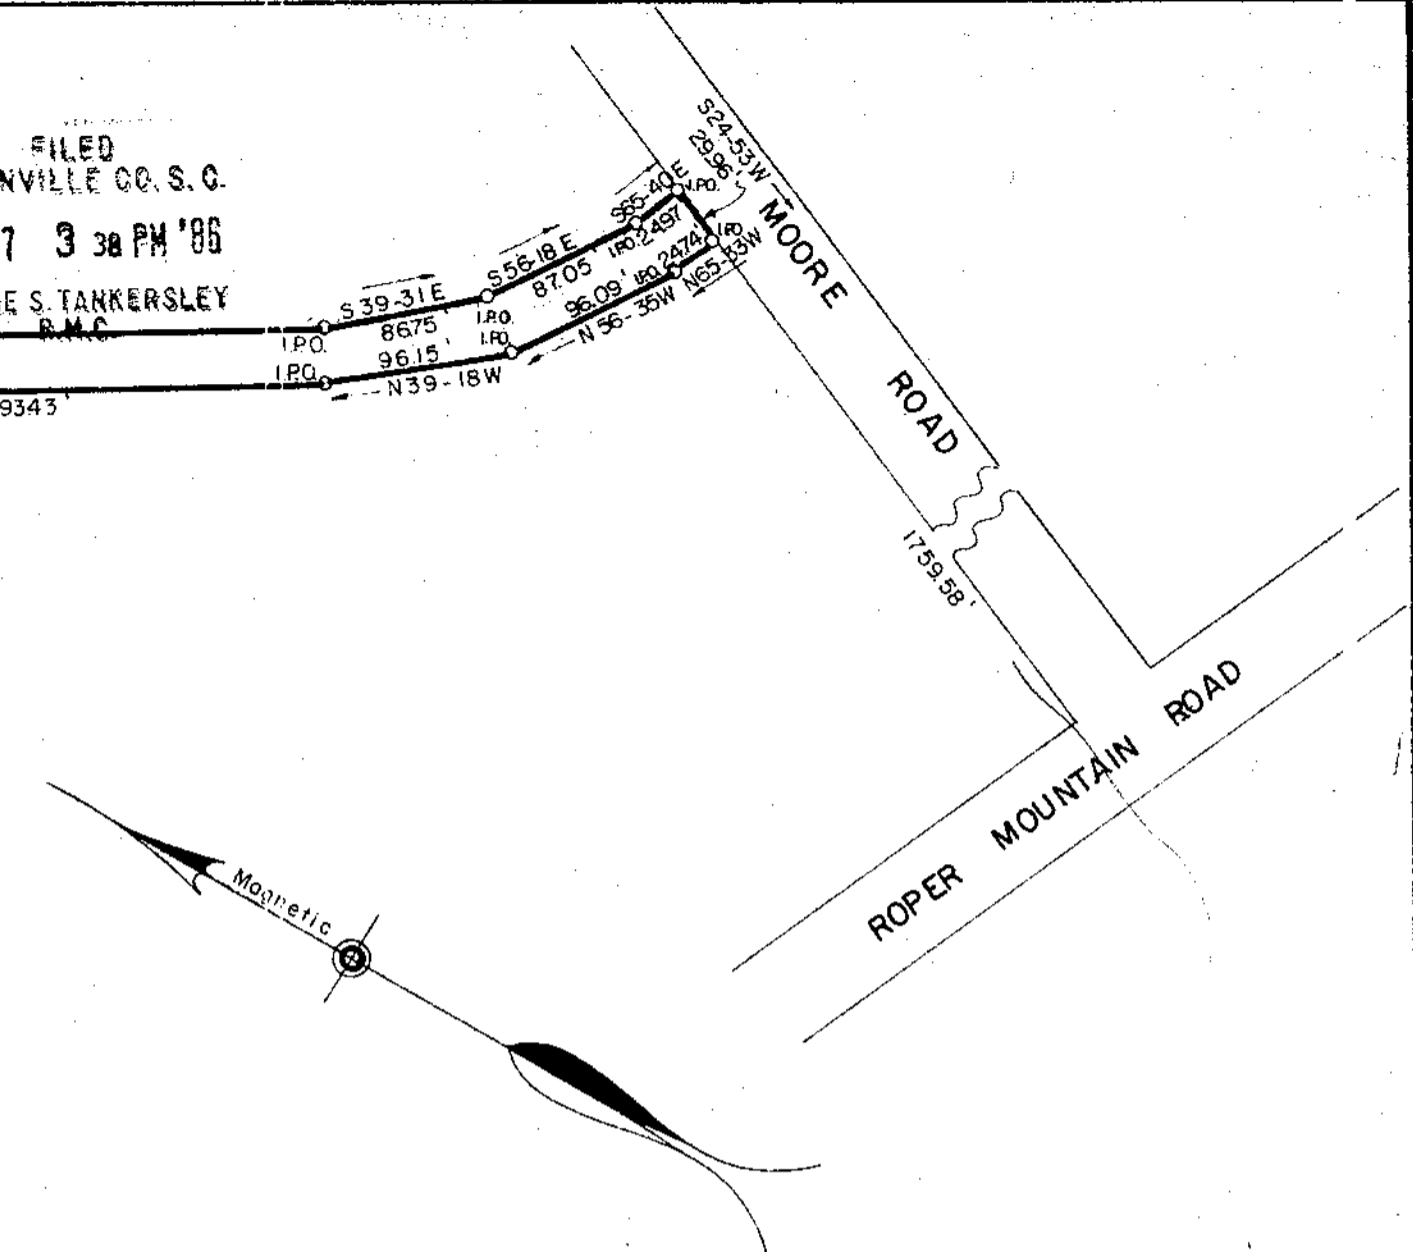


N / F DARYLL R. & KARIN H. PURVIS

FILED  
GREENVILLE CO. S. C.  
MAY 7 3 38 PM '86  
DONNIE S. TANKERSLEY  
R.M.C.

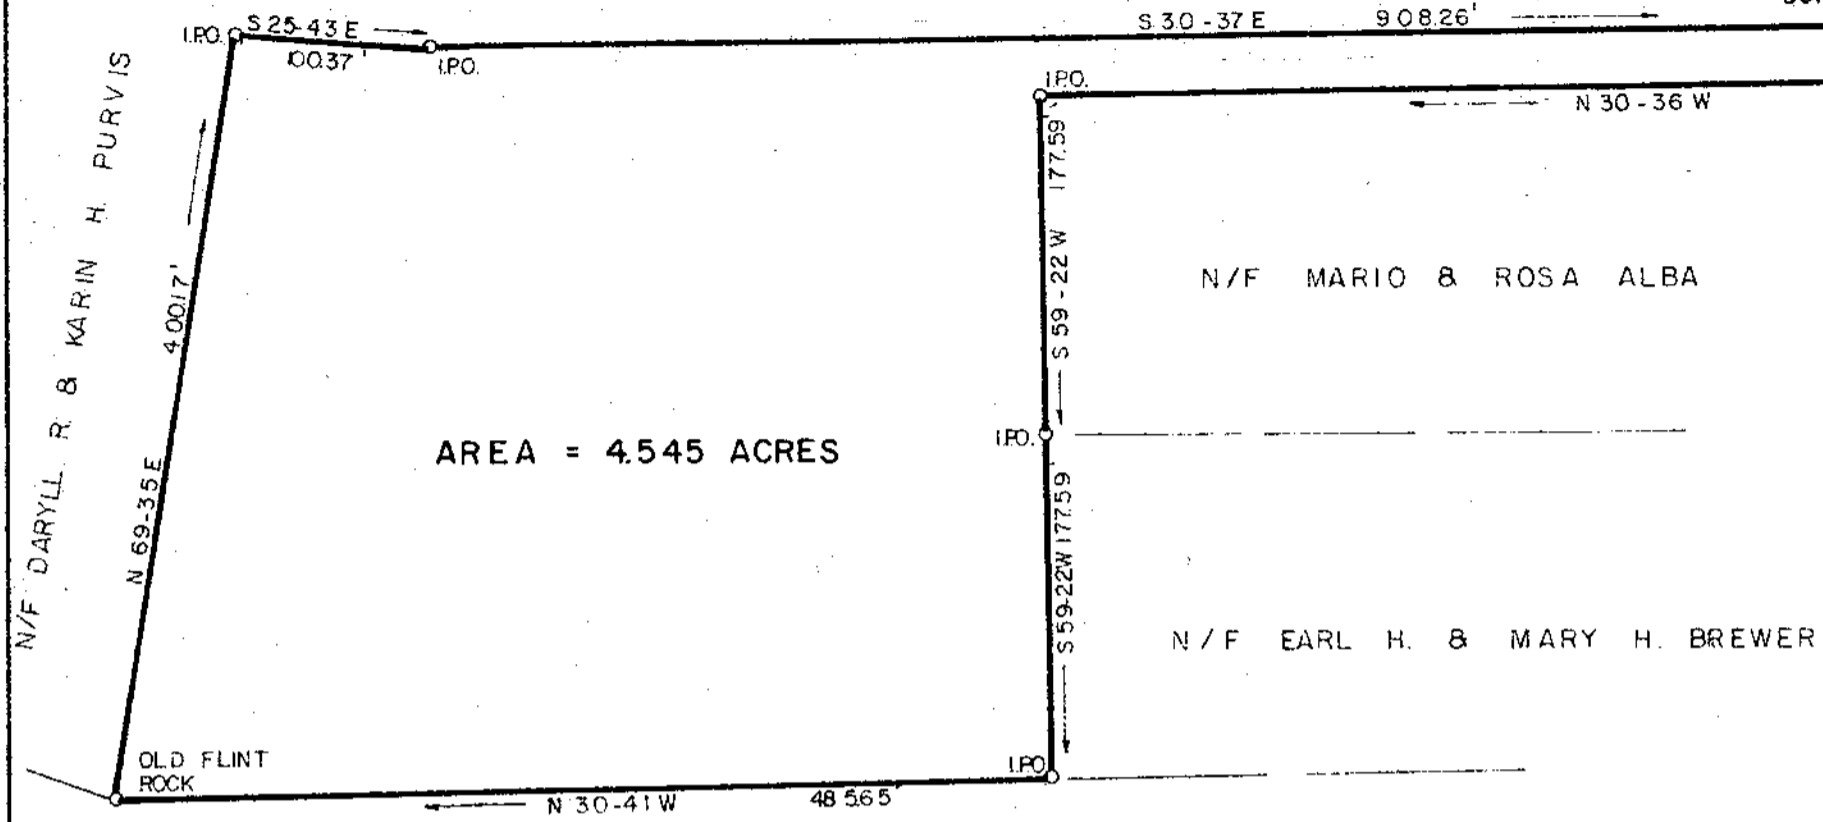

J. P. STEVENS & CO., INC.

PROPERTY OF  
**VENTURE PROPERTIES, INC.**  
 GREENVILLE COUNTY, S. C.

Scale 1" = 100' March, 1986

DALTON & NEVES CO., INC. ENGINEERS

121 MANLY STREET

GREENVILLE, S. C.

12-R-38

36802

MAY 7 1986

