
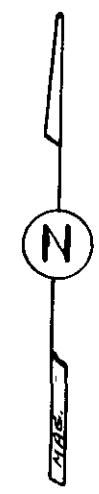


FILED
GREENVILLE CO. S.C.
MAY 16 3 38 PM '86
DONNIE S. TANKERSLEY
R.M.C.

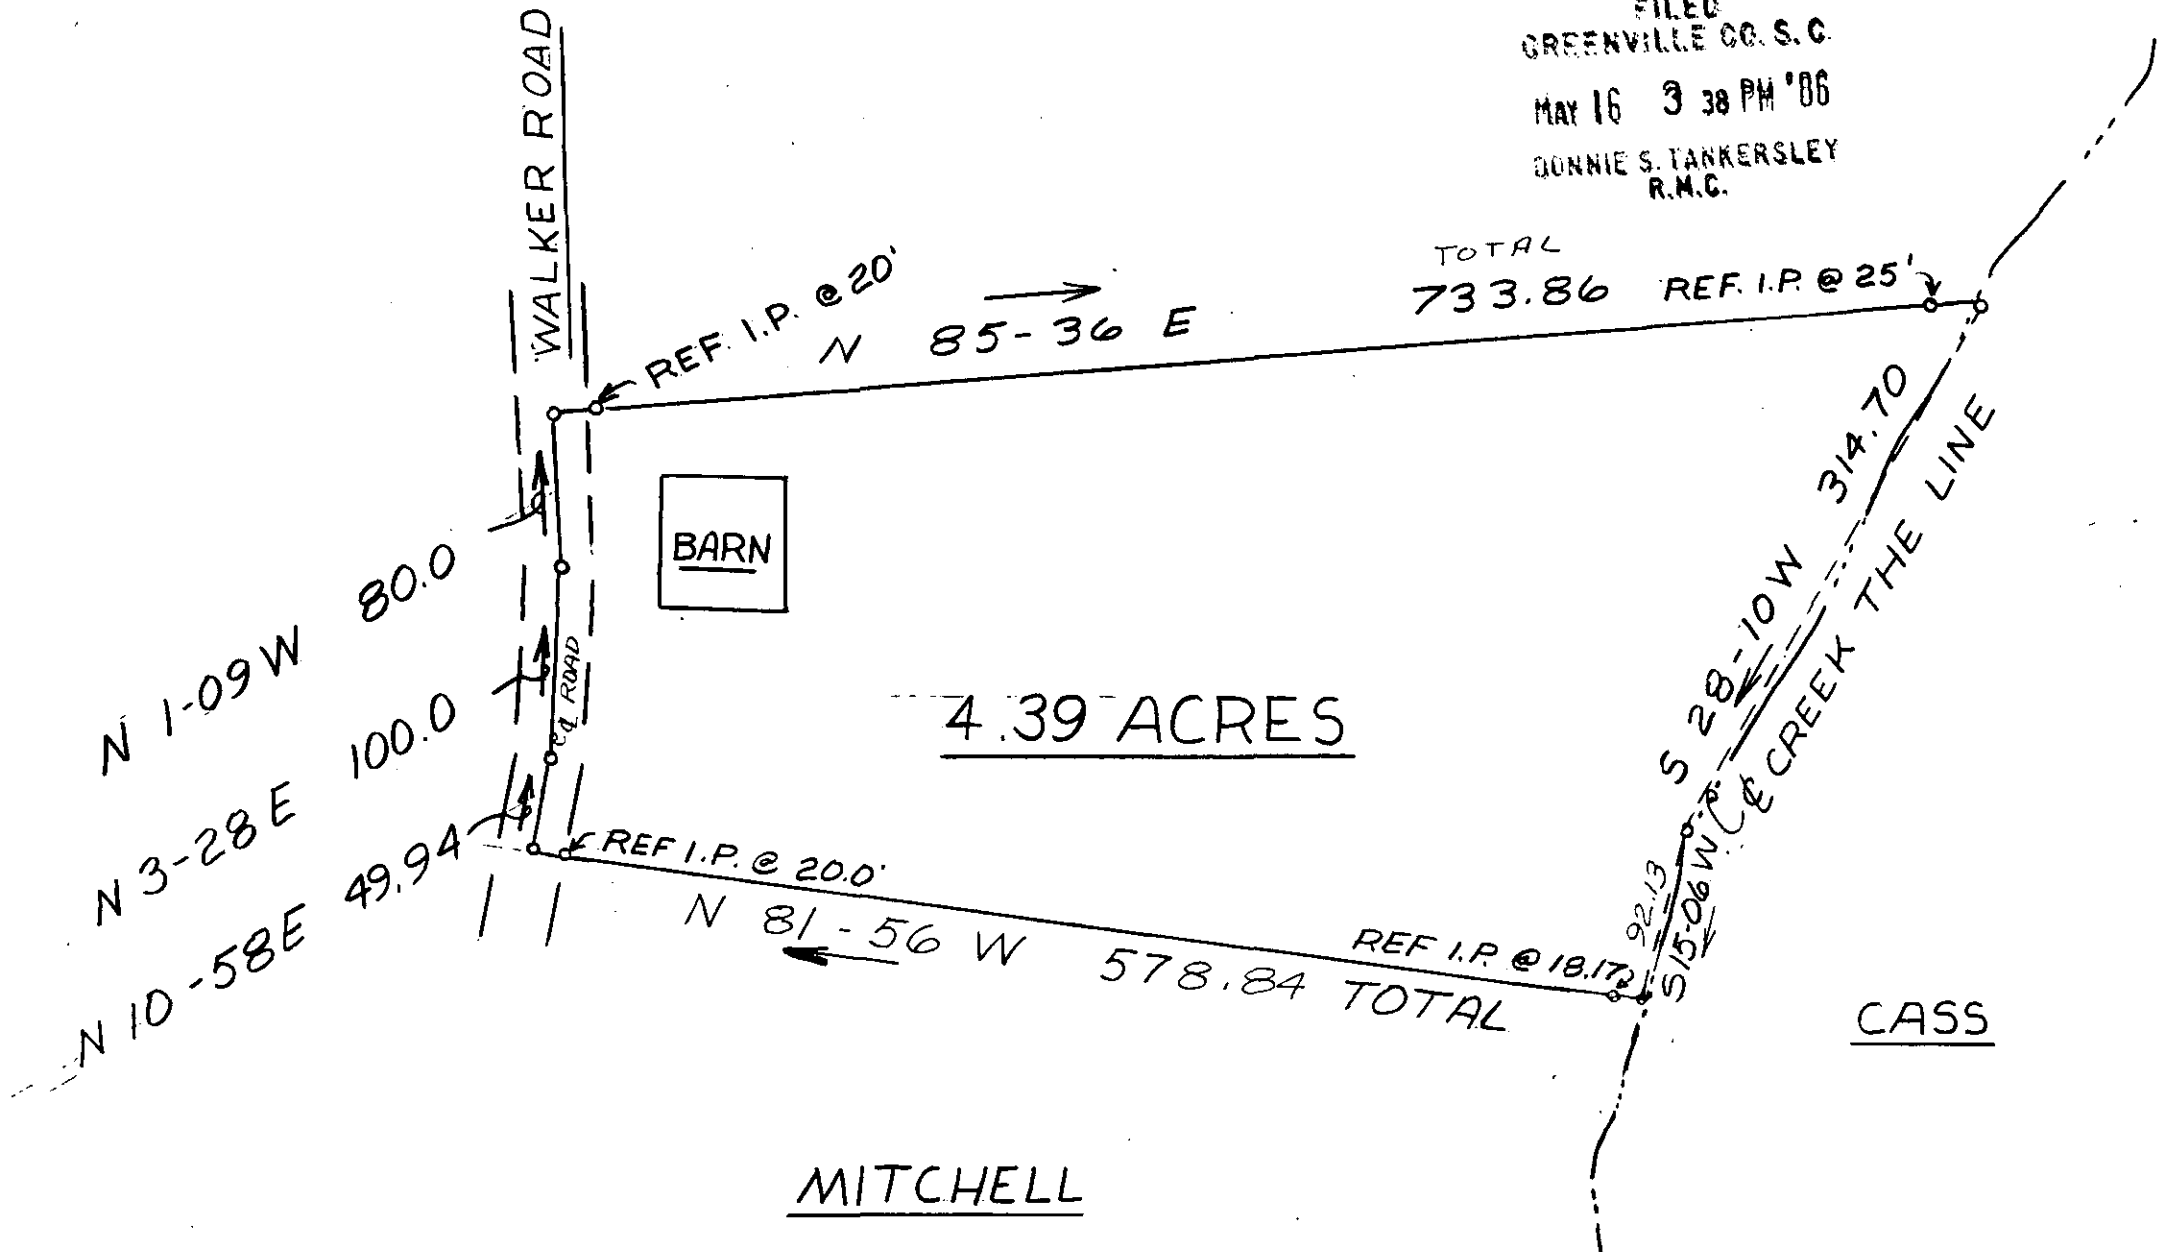



38074

12-R-63
MAY 16 1986

REVISED MAY 25, 1981

I hereby certify that the ratio of precision of the field survey is 1/5,000 as shown hereon and the area was determined by DMD Method.

James R. Freeland
James R. Freeland RLS & PE 4781

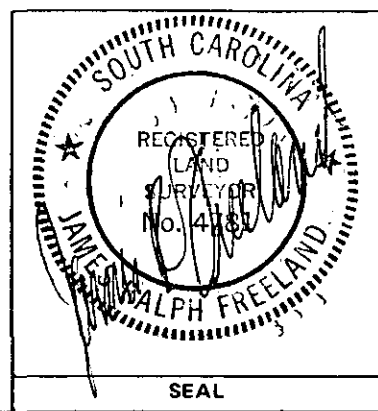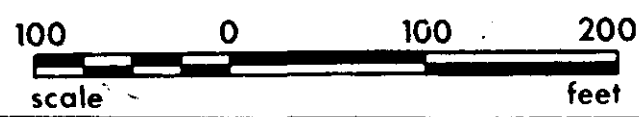

STATE OF SOUTH CAROLINA
GREENVILLE COUNTY

SURVEY
FOR

JAMES. E. MITCHELL

FREELAND & ASSOCIATES
Engineers • Land Surveyors
GREENVILLE, S.C.

SURVEY BH
DRAWN KS
CHECK JRF
SCALE 1" = 100'
DATE 3-24-81
DWG. NO. 6310-B

MICROFILMED

0810
1 MY16 86 008
5.0000