



FILED
 GREENVILLE CO., S.C.
 JUL 16 3 04 PM '86
 DONNIE S. TANKERSLEY
 R.M.C.

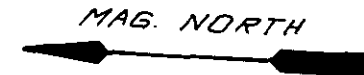

JUL 16 1986 ✓
 12-2-6 2325

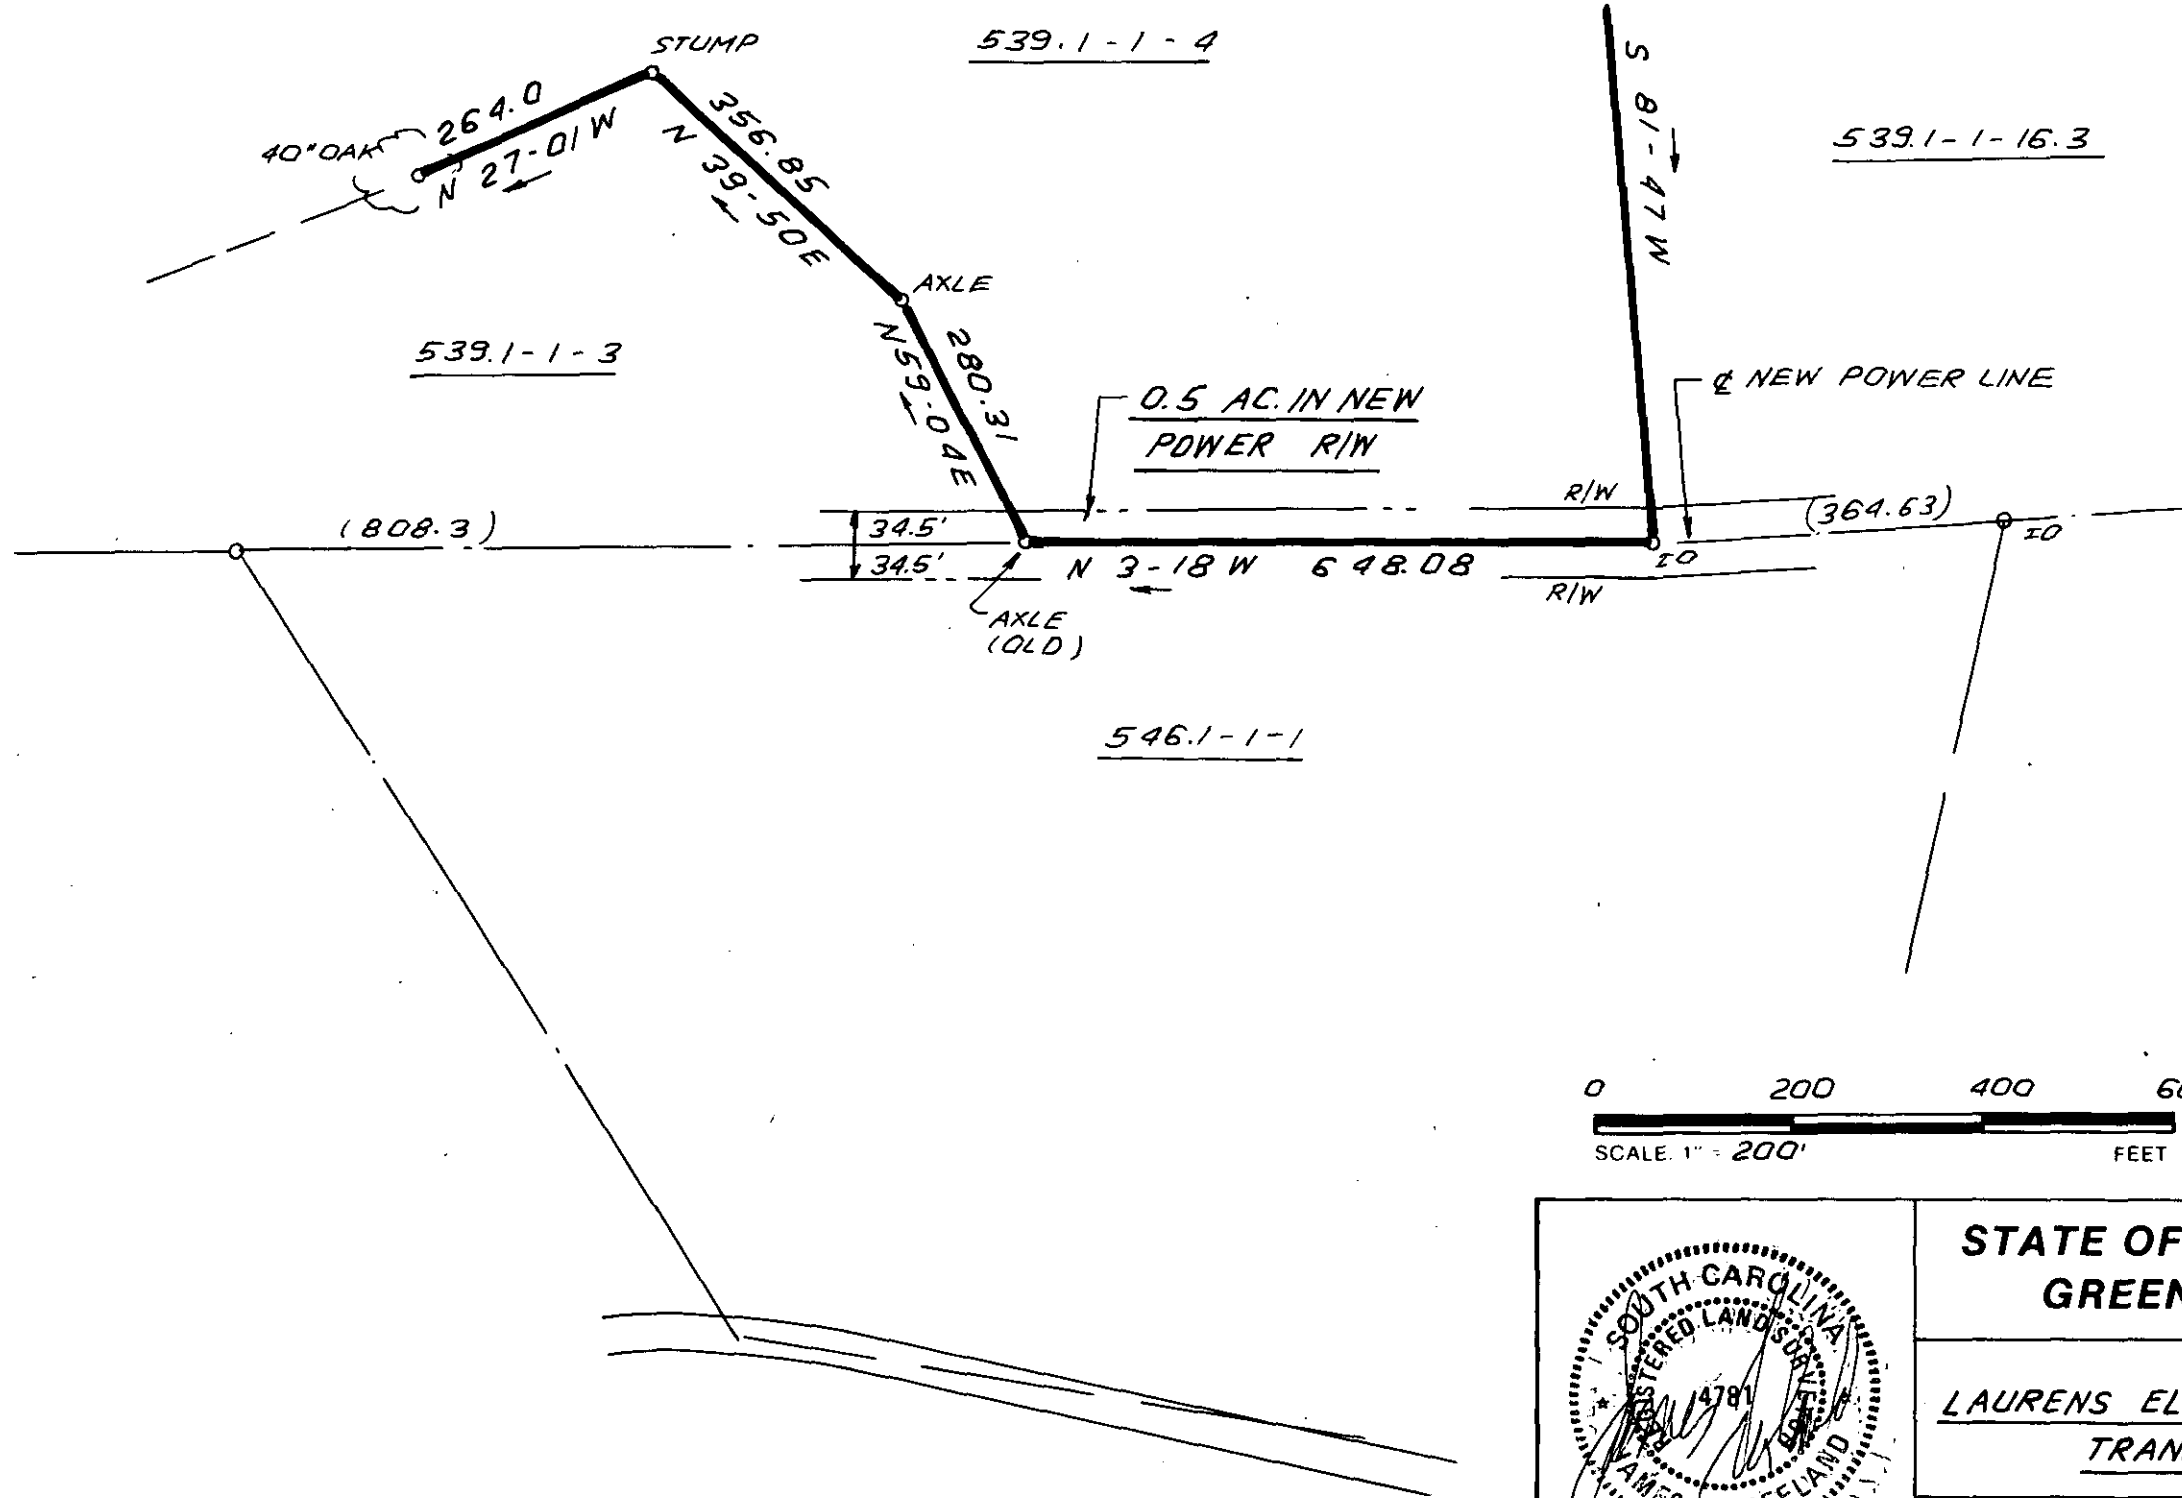

I HEREBY CERTIFY THAT THE RATIO OF PRECISION OF THE FIELD SURVEY IS 1:5000 AS SHOWN HEREON AND THAT THE AREA WAS DETERMINED BY DMD METHOD.

	STATE OF SOUTH CAROLINA GREENVILLE COUNTY	FREELAND & ASSOCIATES Engineers • Land Surveyors 318 WEST STONE AVENUE. GREENVILLE, S.C. (803) 271-4924
	LAURENS ELECTRIC COOPERATIVE TRANSMISSION LINE	PLAT BOOK DEED BOOK TAX MAP PARTY CHIEF <i>M.L.C.</i> DRAWN <i>I.R.</i>
	MARIE PIKE MORROW TRACT	DATE <i>JUNE -18-86</i> DWG. NO. <i>12,100-60</i>

RLS: JAMES R. FREELAND
 NO: 4781

MICROFILMED

THE PRINT MACHINE, INC. N41289

MICROFILMED