



Location Map

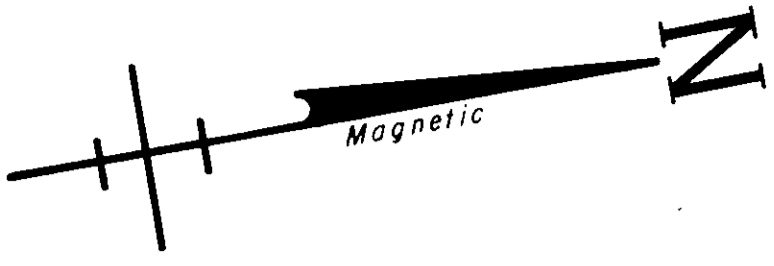

FILED  
GREENVILLE CO. S.C.  
JUL 22 3 47 PM '86  
DONNIE S. TANKERSLEY  
R.M.C.

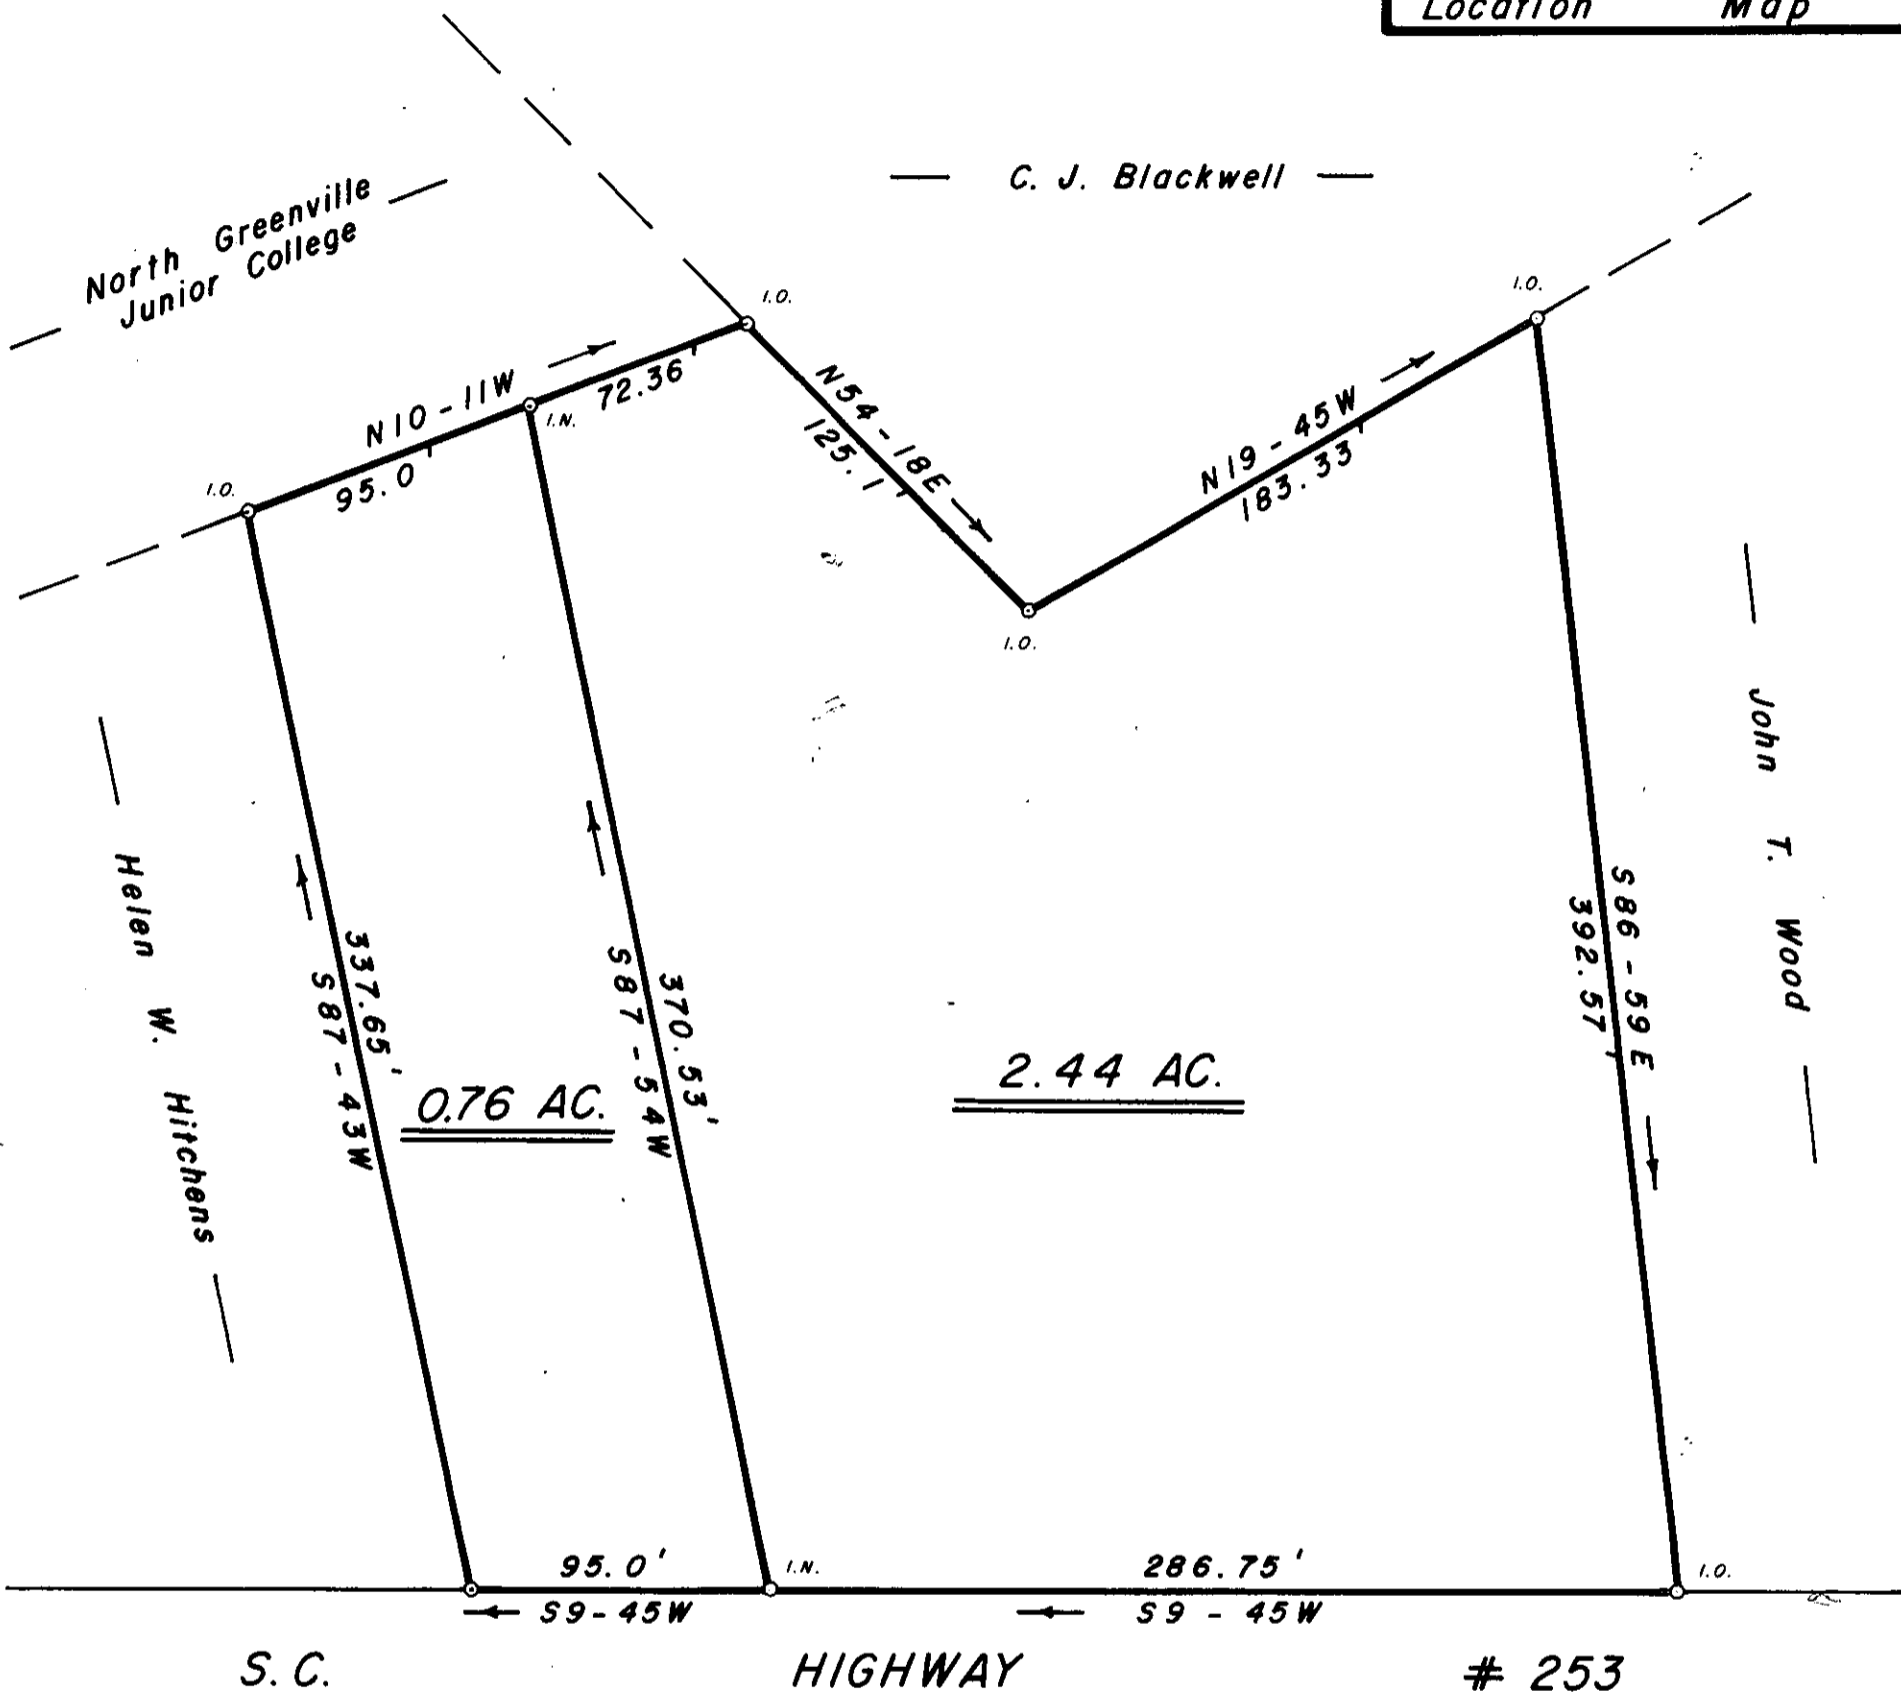


ECTO - 1 JUL 22 86 172

**SURVEY FOR**  
**T. P. WOOD**  
**TIGERVILLE GREENVILLE CO.**  
**SOUTH CAROLINA**

**MAY 28, 1986**  
**12-Z-17 3153**

SCALE: 1" = 60'

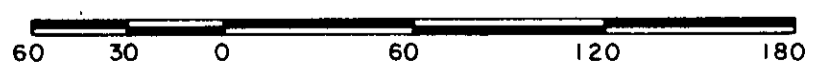

W. R. WILLIAMS, JR.  
ENGR./SURVEYOR, Inc.  
P. E. & L. S. No. 3979  
15 S. MAIN STREET  
TRAVELERS REST, S. C.  
29690

"I hereby certify that the ratio of precision of the field survey is 1/5000 as shown hereon and the area was determined by DMD method of area calculation."

*W. R. Williams* P. E. & L. S. No. 3979