
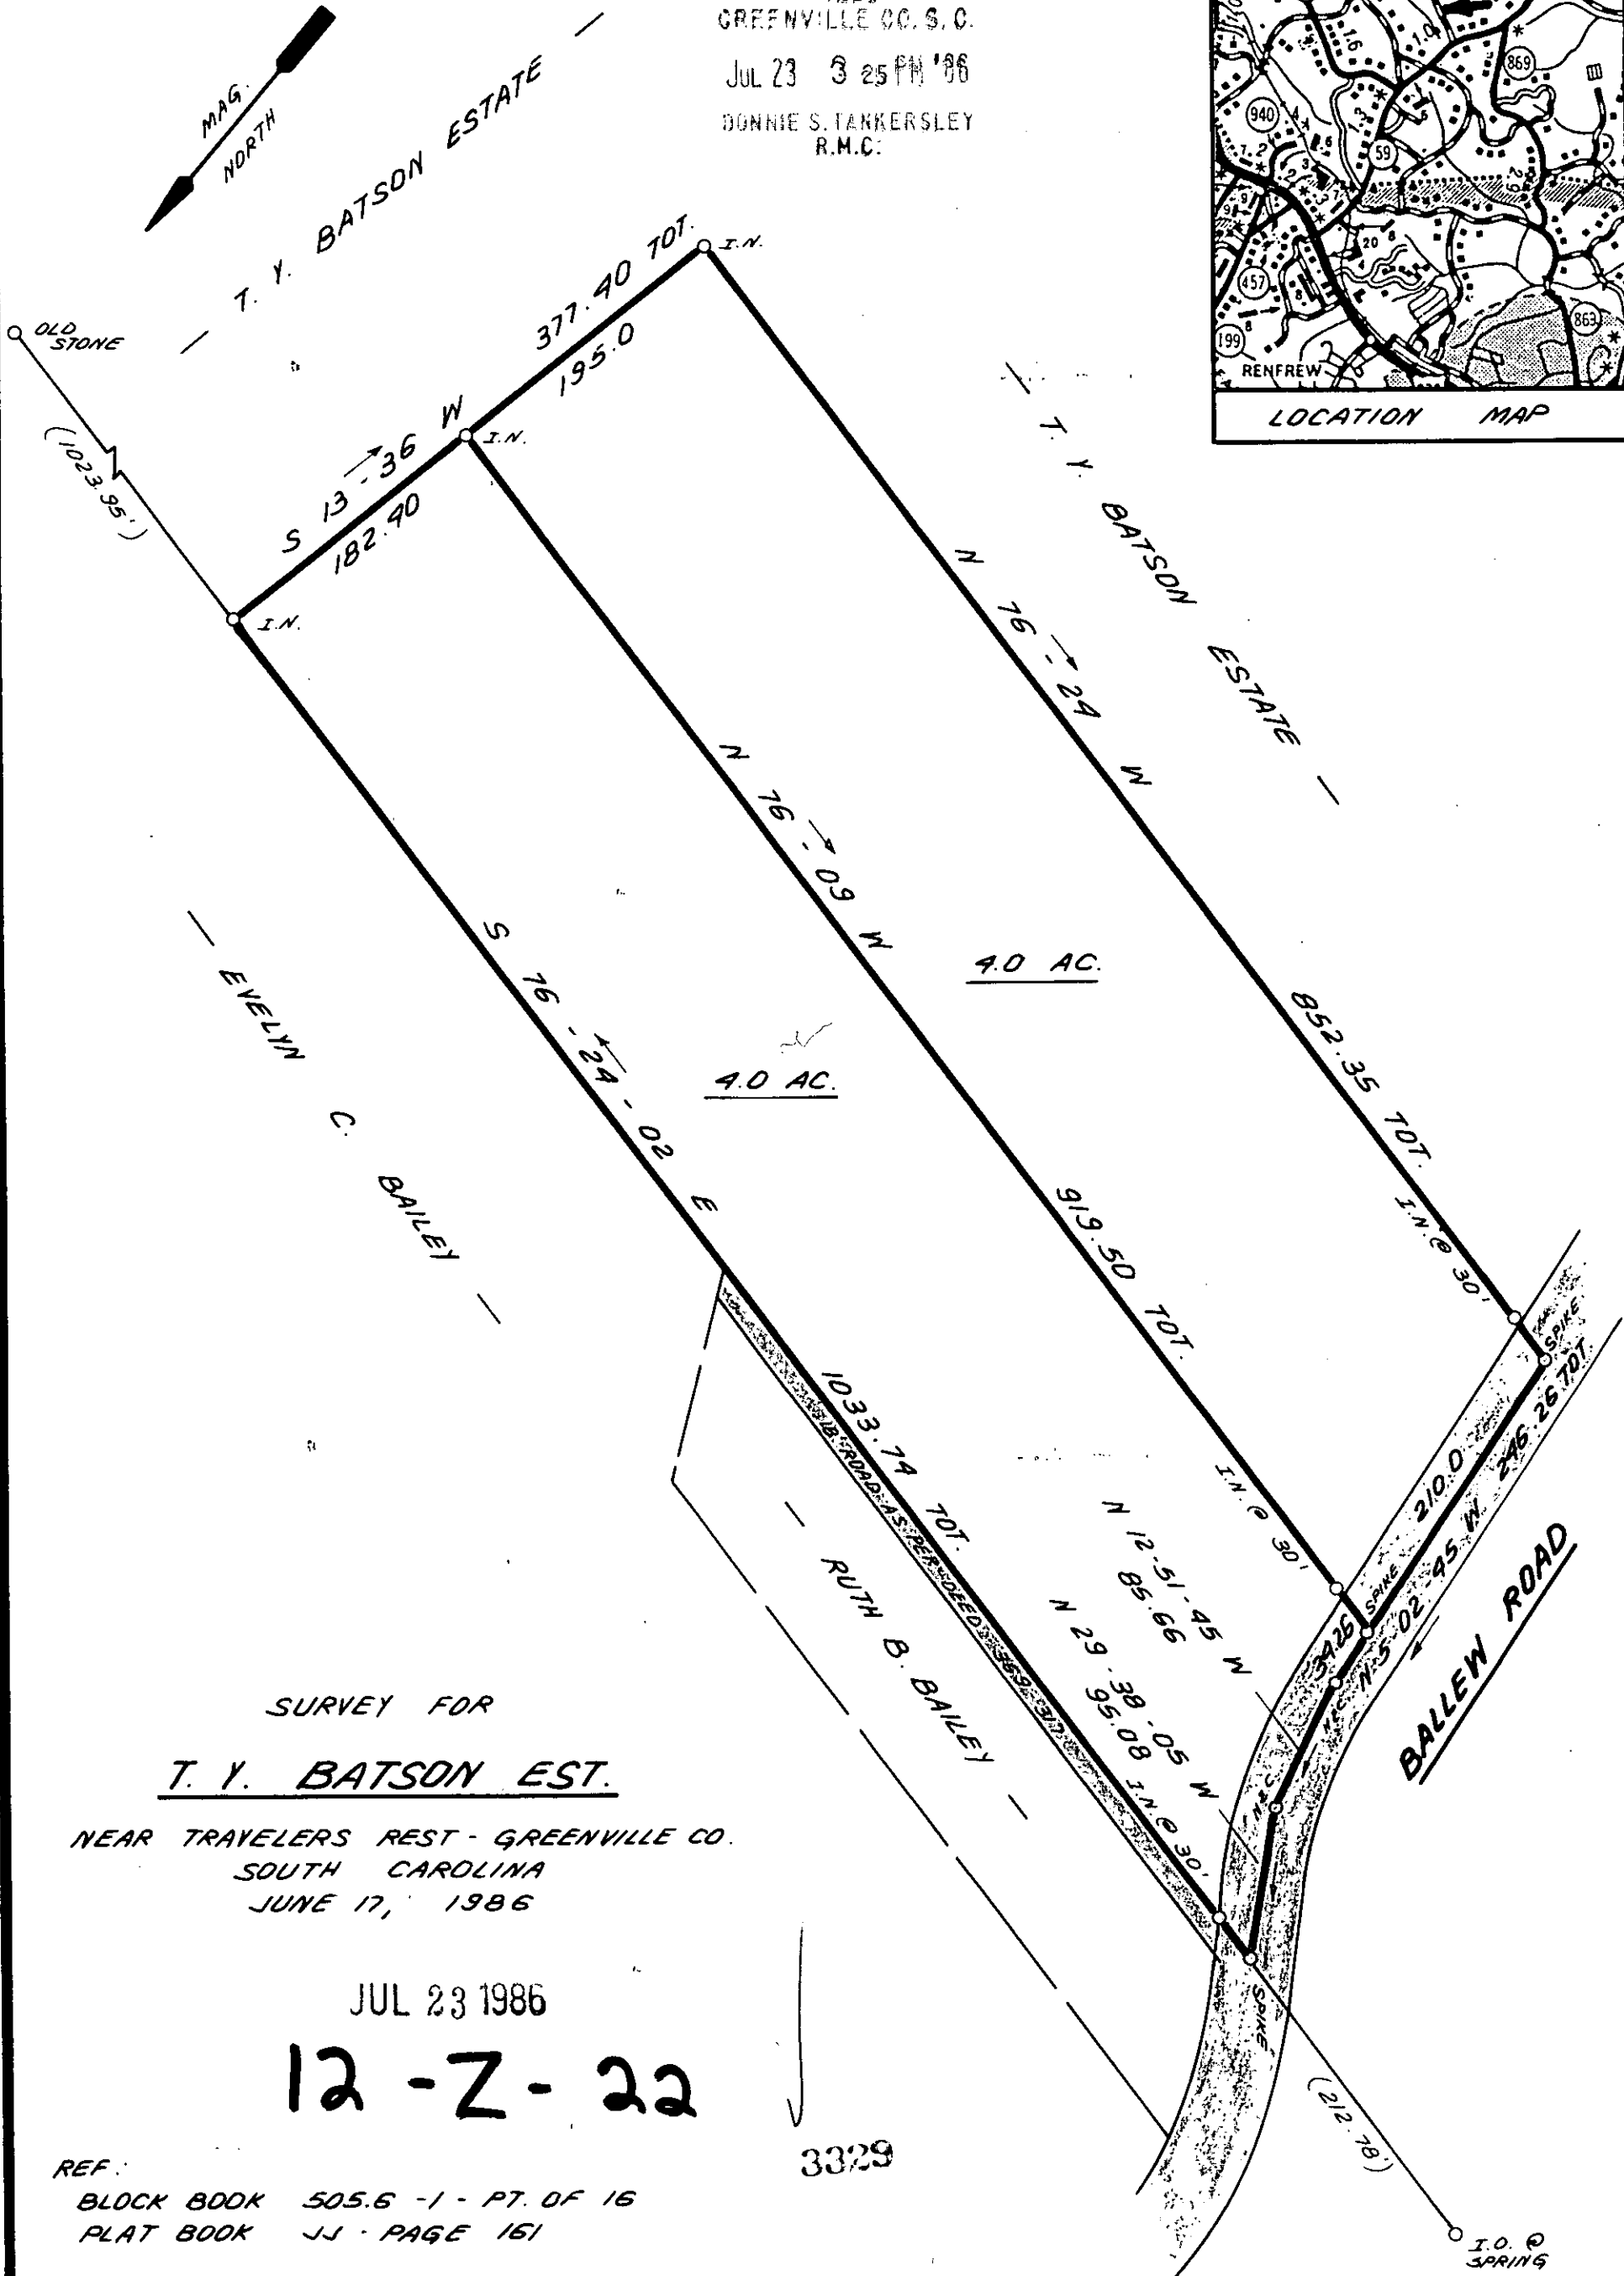


FILED
GREENVILLE CO. S. C.
JUL 23 3 25 PM '86
DONNIE S. TARKERSLEY
R.M.C.

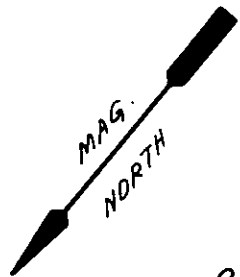

SURVEY FOR
T. Y. BATSON EST.

NEAR TRAVELERS REST - GREENVILLE CO.
SOUTH CAROLINA
JUNE 17, 1986

JUL 23 1986

12-Z-22

REF:
BLOCK BOOK 505.6 -1 - PT. OF 16
PLAT BOOK JJ - PAGE 161

3329

SCALE: 1" = 100'



W. R. WILLIAMS, JR.
ENGR. / SURVEYOR, Inc.
P. E. & L. S. No. 3979
15 S. MAIN STREET
TRAVELERS REST, S. C.
29690

F.B. # 88

"I hereby certify that the ratio of precision of the field survey is 1/5000' as shown hereon and the area was determined by DMD method of area calculation."

W. R. Williams, Jr.
P. E. & L. S. No. 3979
JUL 23 1986 007