


FILED
GREENVILLE CO. S. C.
JUL 24 9 58 AM '86
JONNIE S. TANKERSLEY
R.M.C.

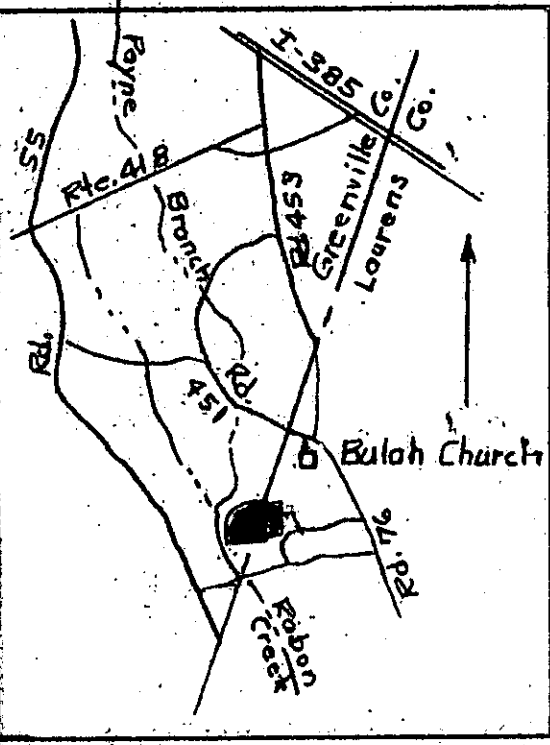

Location Map

Watershed
Creek

Greenville Co. +
Laurens Co.

Magnetic ↑


Rabon

Tiffany

Allison

Drive

Lakeview Acres

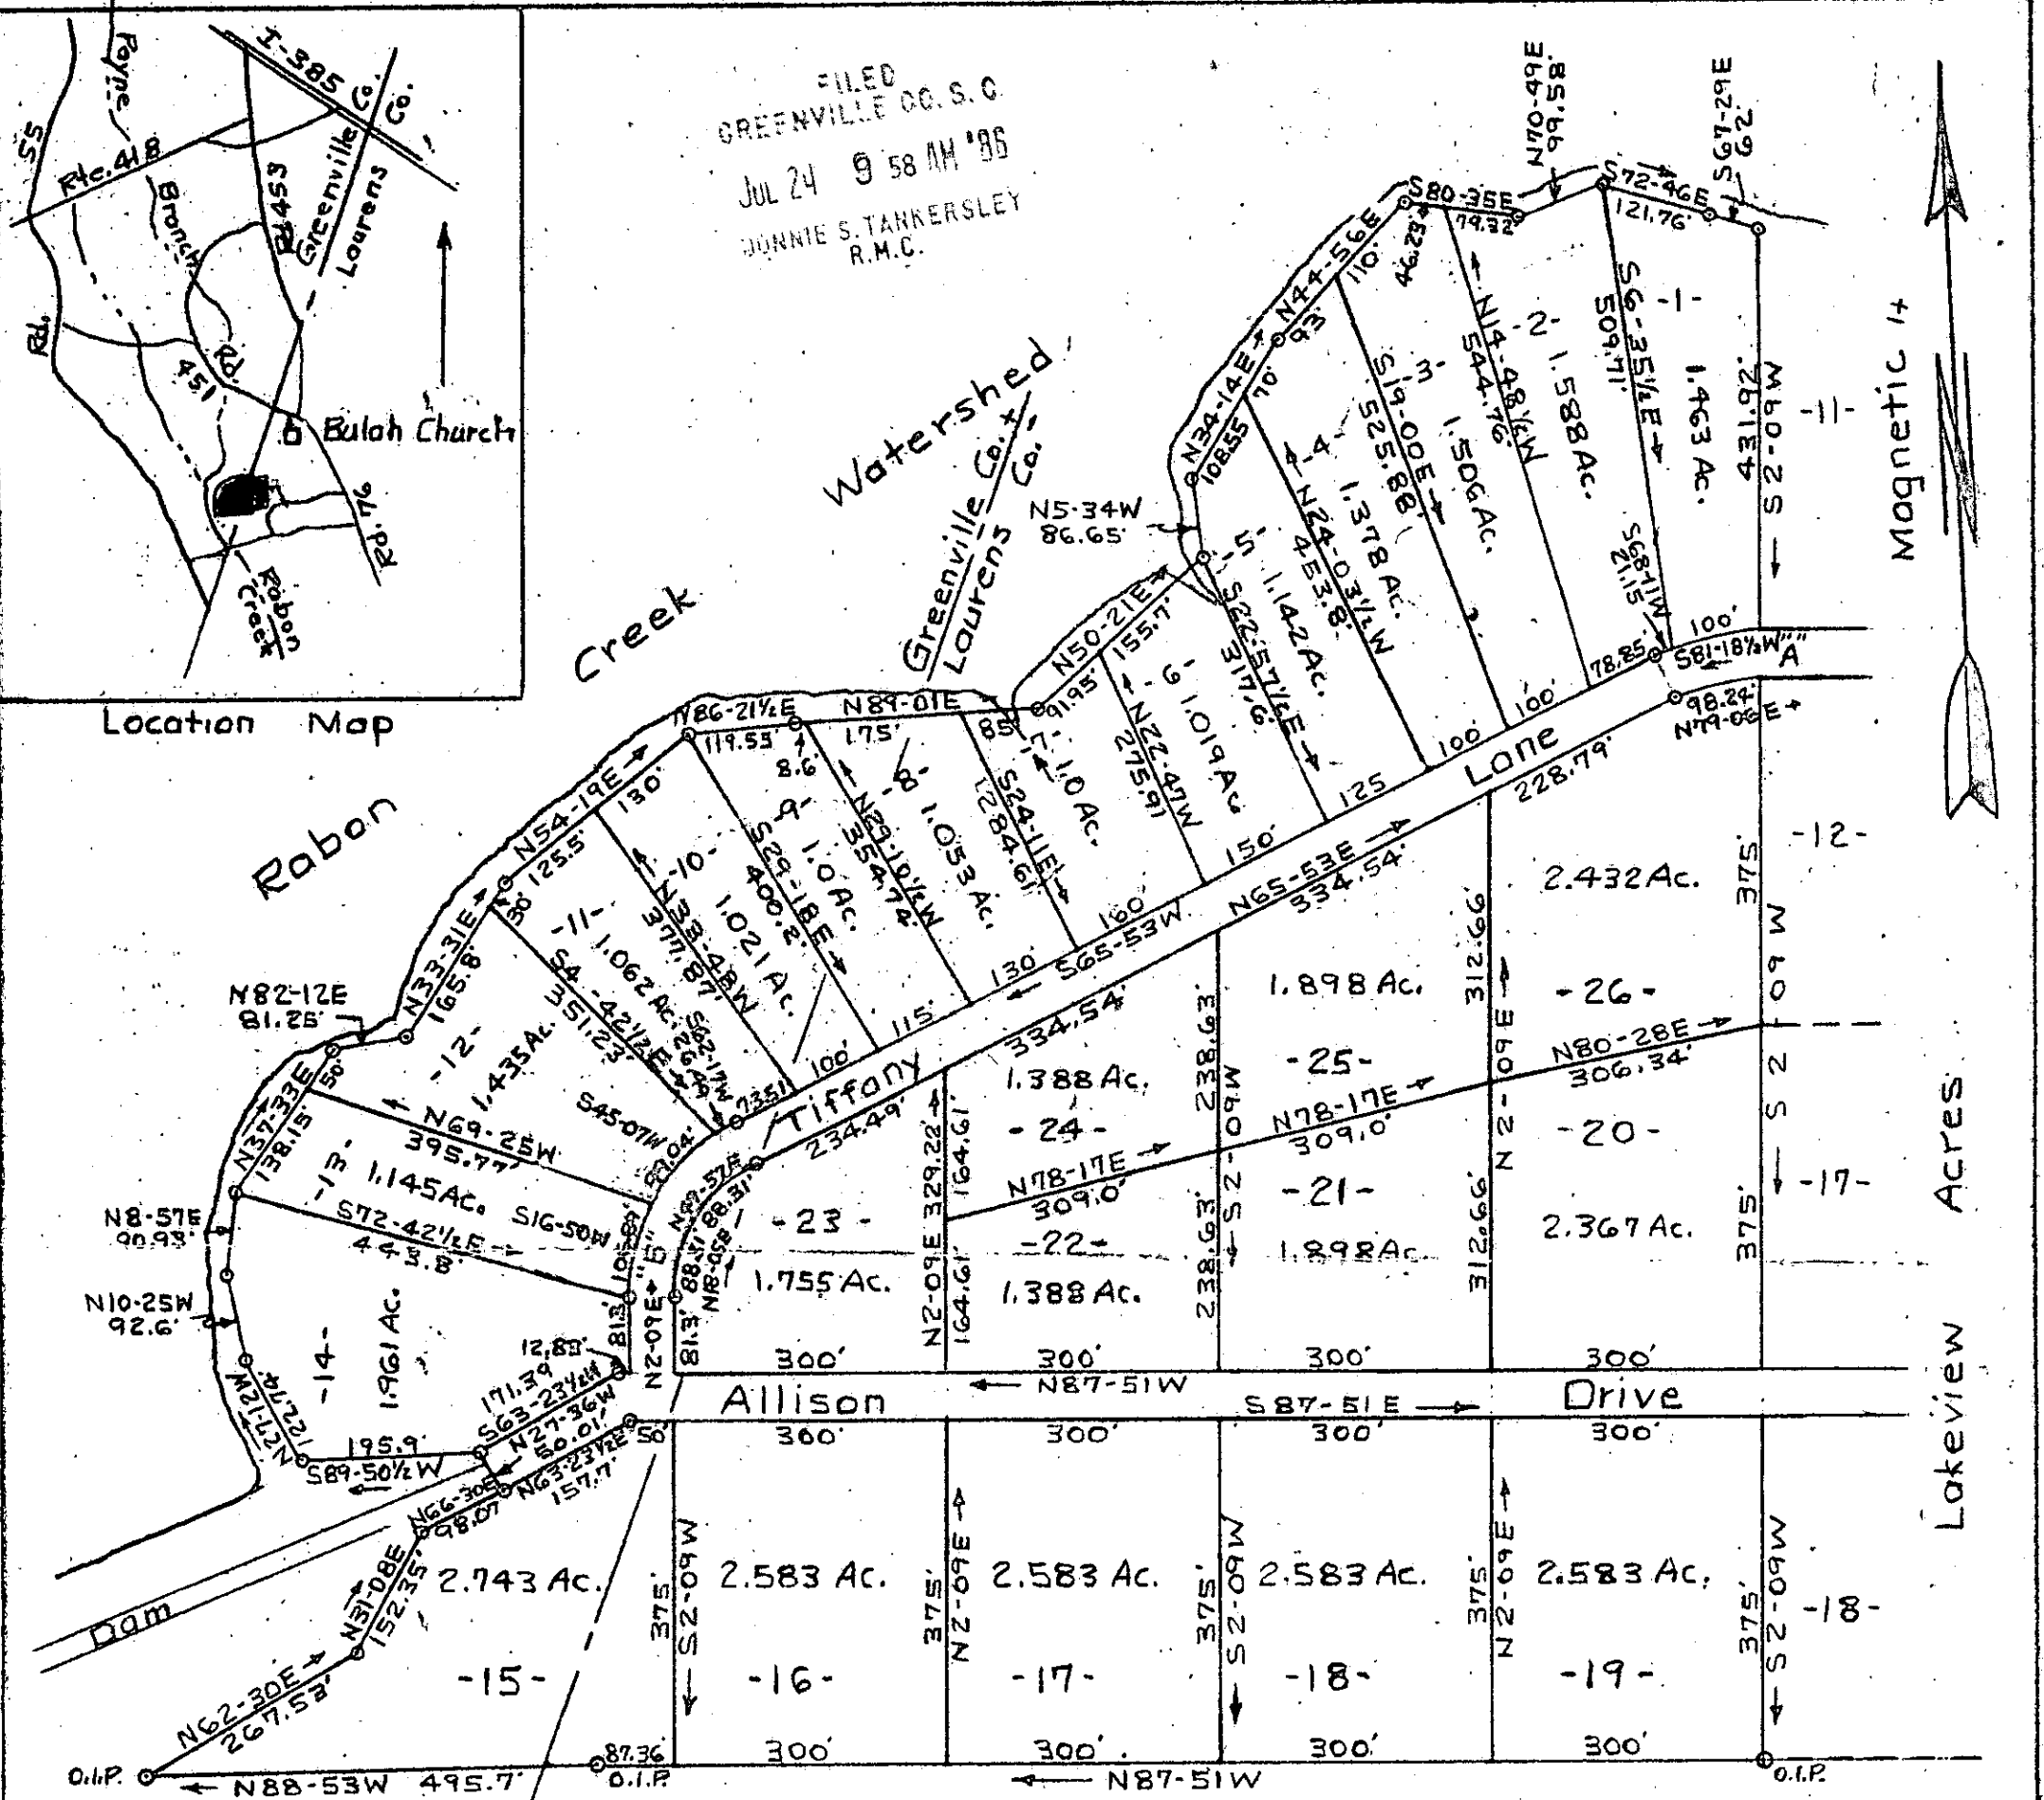

"B" Curves
Inside
Δ = 63°44'
D = 35.62
T = 100.0
L = 178.93
R = 160.85


Outside
Δ = 63°44'
D = 27.1737
T = 131.07
L = 234.54
R = 210.85

47.253 Acres

PLAT OF
LAKEVIEW ACRES - SEC. NO. 2

GREENVILLE & LAURENS CO.S. JUL 24 1986

Scale 1" = 200' June 1986
T.H. Walker Jr. Reg. L.S. 3182
300 Maple Dr. Mauldin, S. C.

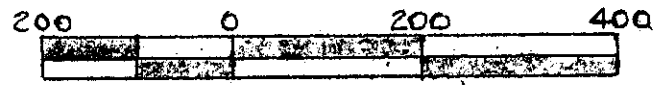

Error of closure exceeds 1/3000

"A" Curves
Inside
Δ = 26°16'
D = 26.738
T = 50.0
L = 98.24
R = 214.28

Outside
Δ = 26°16'
D = 21.6799
T = 61.66
L = 121.15
R = 264.28

This plot is not within the limits of the Greenville County Subdivision Regulation Jurisdiction and therefore recordation approval by the Greenville County Planning Commission is not required.
7-24-86
Greenville County Planning Commission

[Handwritten Signature]

3533
12-2-24

Note: Iron Pins at all Lot corners.

0070 -- 3 JUL 24 86 111

5.0001