
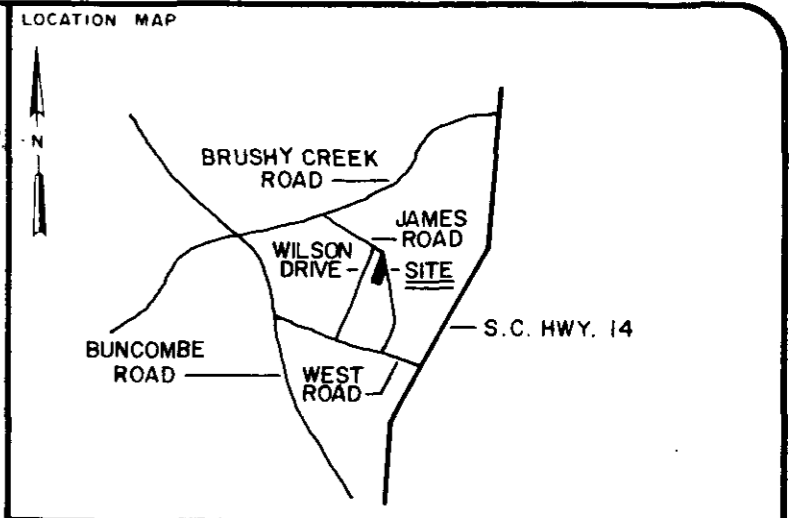


MICROFILMED

THE PRINT MACHINE, INC. NS3413

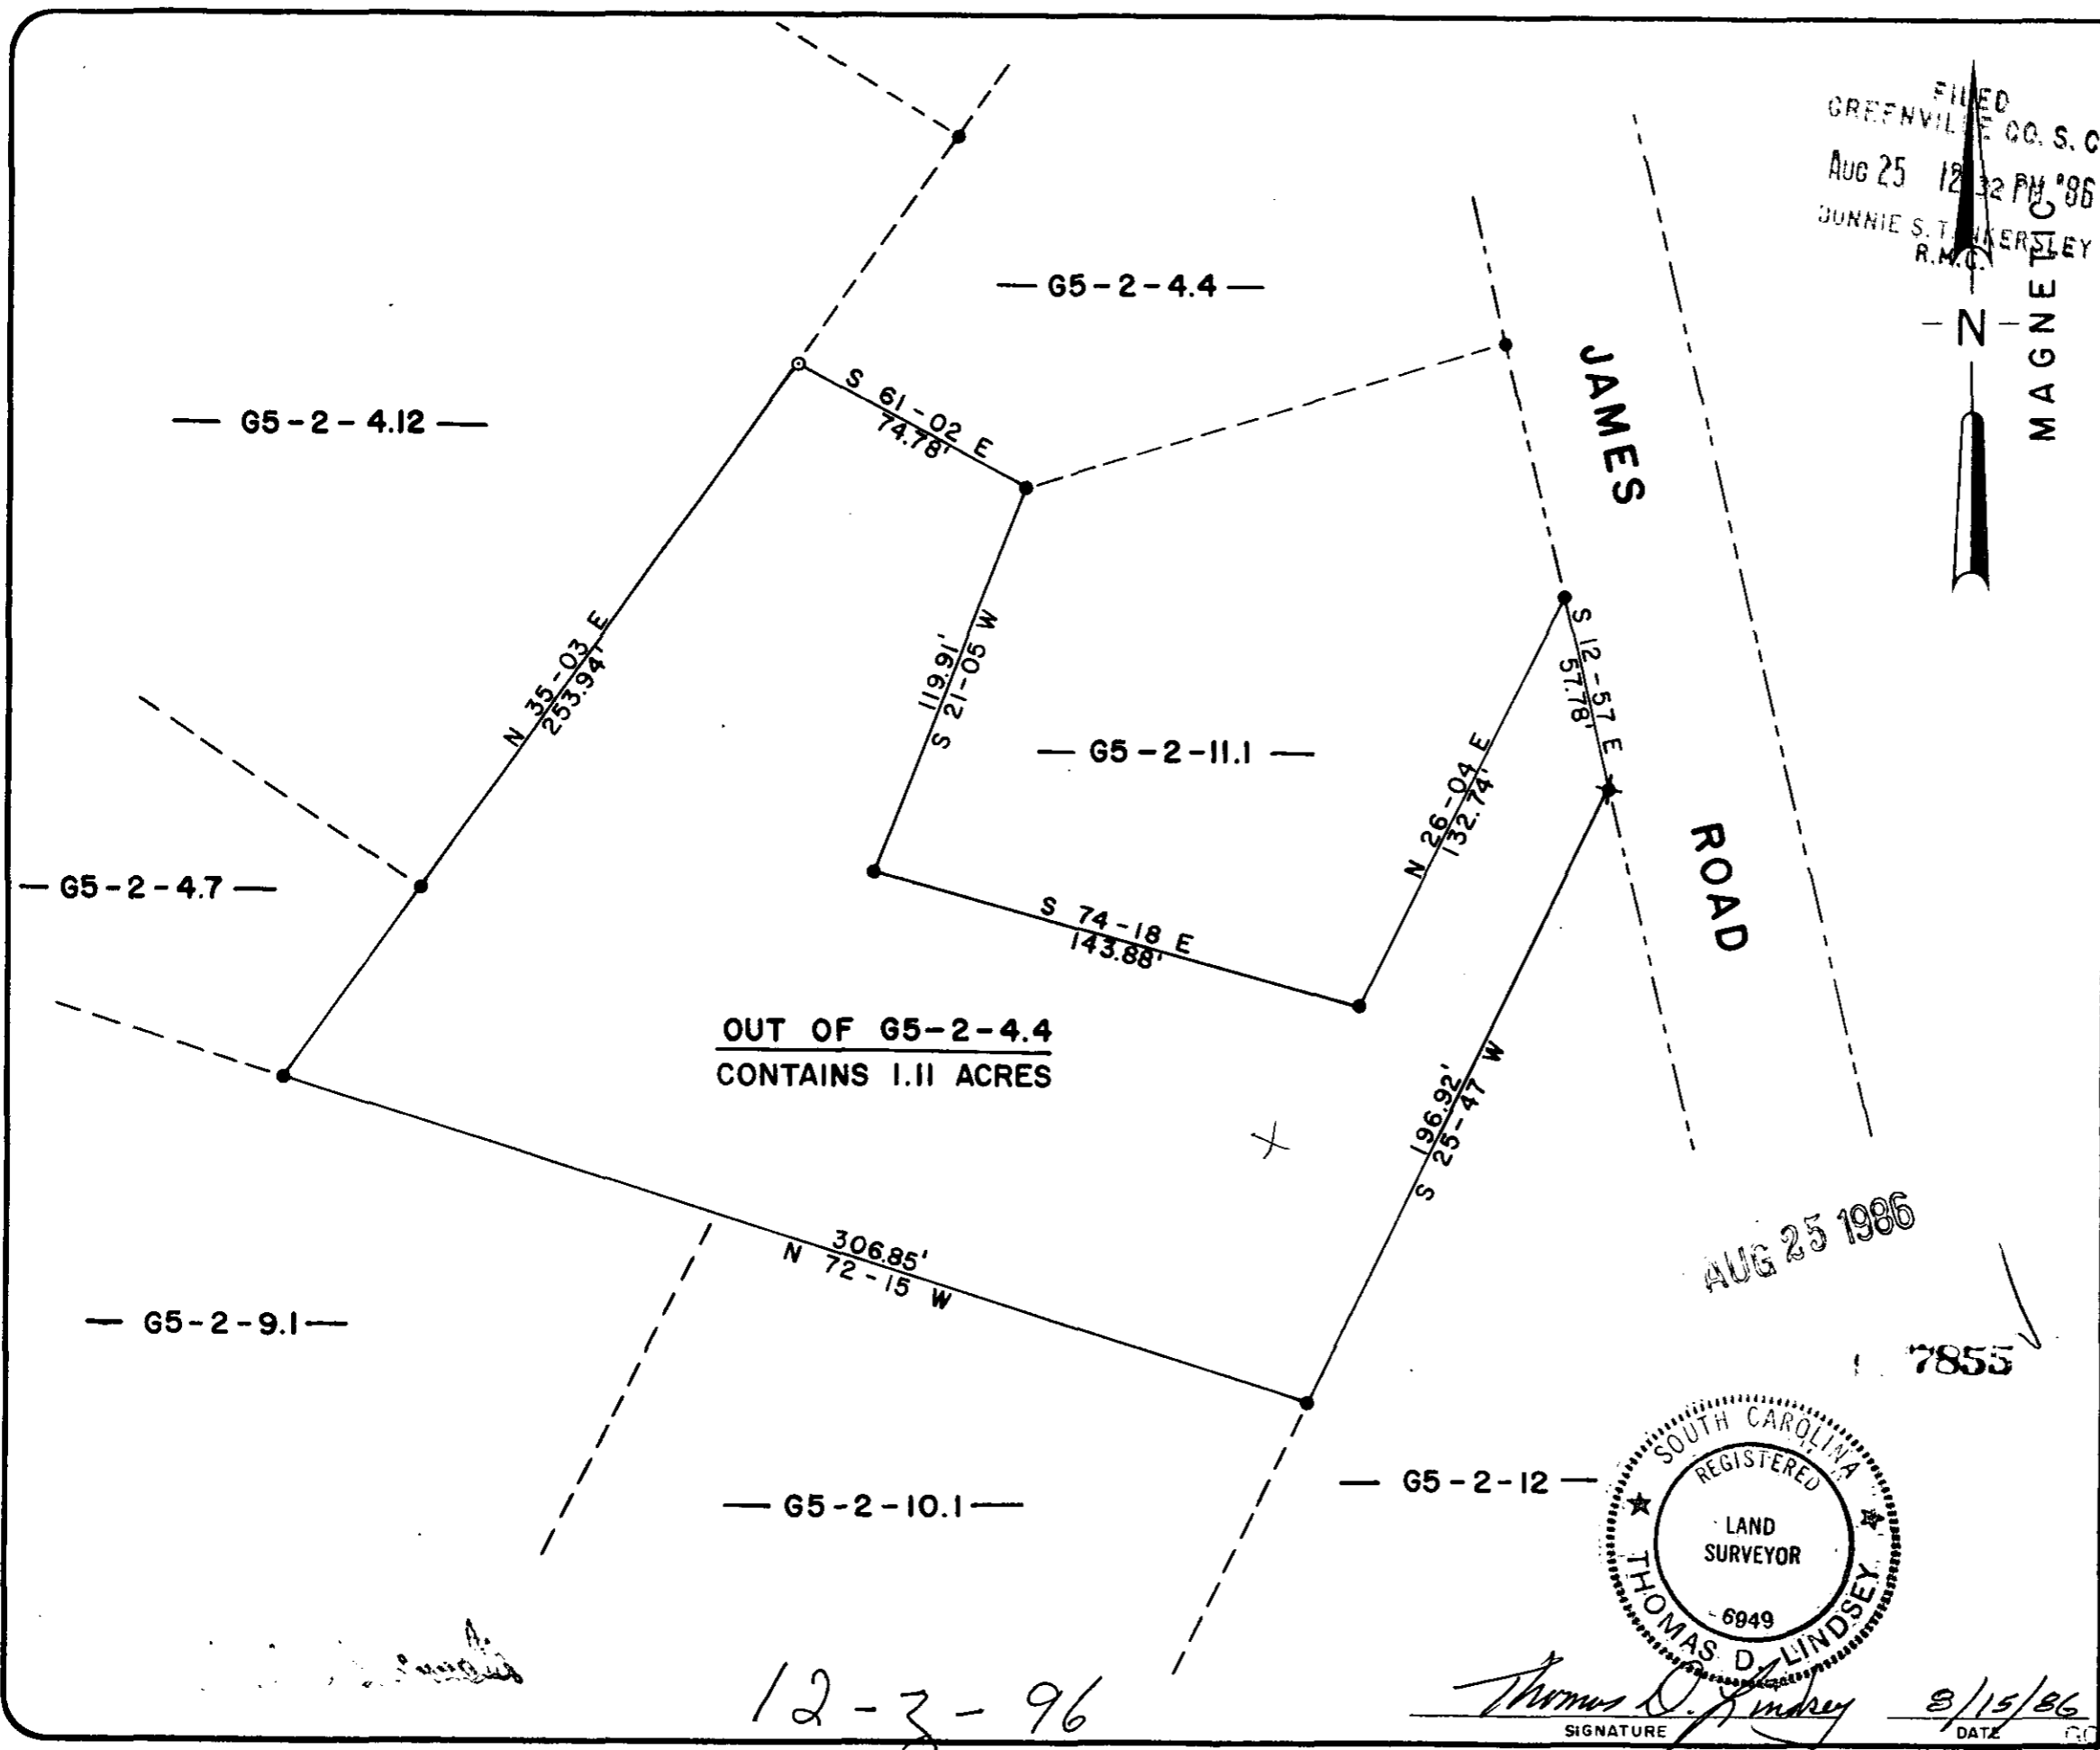

LEGEND

○	I.P. SET	◊	STONE
●	I.P. FOUND	⊙	R.R. SPIKE
⊕	NAIL & CAP SET	⊛	NAIL & CAP FOUND

I hereby certify that the ratio of precision of the field survey is 1/5000 as shown hereon and the area was determined by the coordinate method of area calculation

I hereby certify that the measurements as shown on this plat are correct and that there are no encroachments or projections other than shown.

This property is subject to all easements, zoning ordinances and rights of way, of record or not of record, if any.

REFERENCES: DEED BK. 807 P. 482
PLAT BK. GGG P. 346
TAX MAP G-5-2 OUT OF 4.4

PROPERTY OF
SYBLE M. ROBINSON

SURVEYED FOR
EVELYN H. BREZEALE ✓

GREENVILLE COUNTY SOUTH CAROLINA

1" = 50'
50' 0' 50' 100'
SCALE FEET

DRAWN	CHECK	DATE	JOB NO.	FB.
J.G.C.	T.D.L.	AUG. 4, 1986	1955	231

LINDSEY & ASSOCIATES
HWY. 253 RT. 1, TAYLORS S.C. 29687
LAND AND PHOTOGRAPHIC SURVEYORS