


SOUTHERN RY.
GREENVILLE, S.C.

NEAR BRANDON MILLS SPUR.


PLAN FOR CROSSING OF G.S. & A. RY.
UNDER
TRACKS OF SOU. RY.

SCALE, 1" = 200.

Nov. 1, 1911.

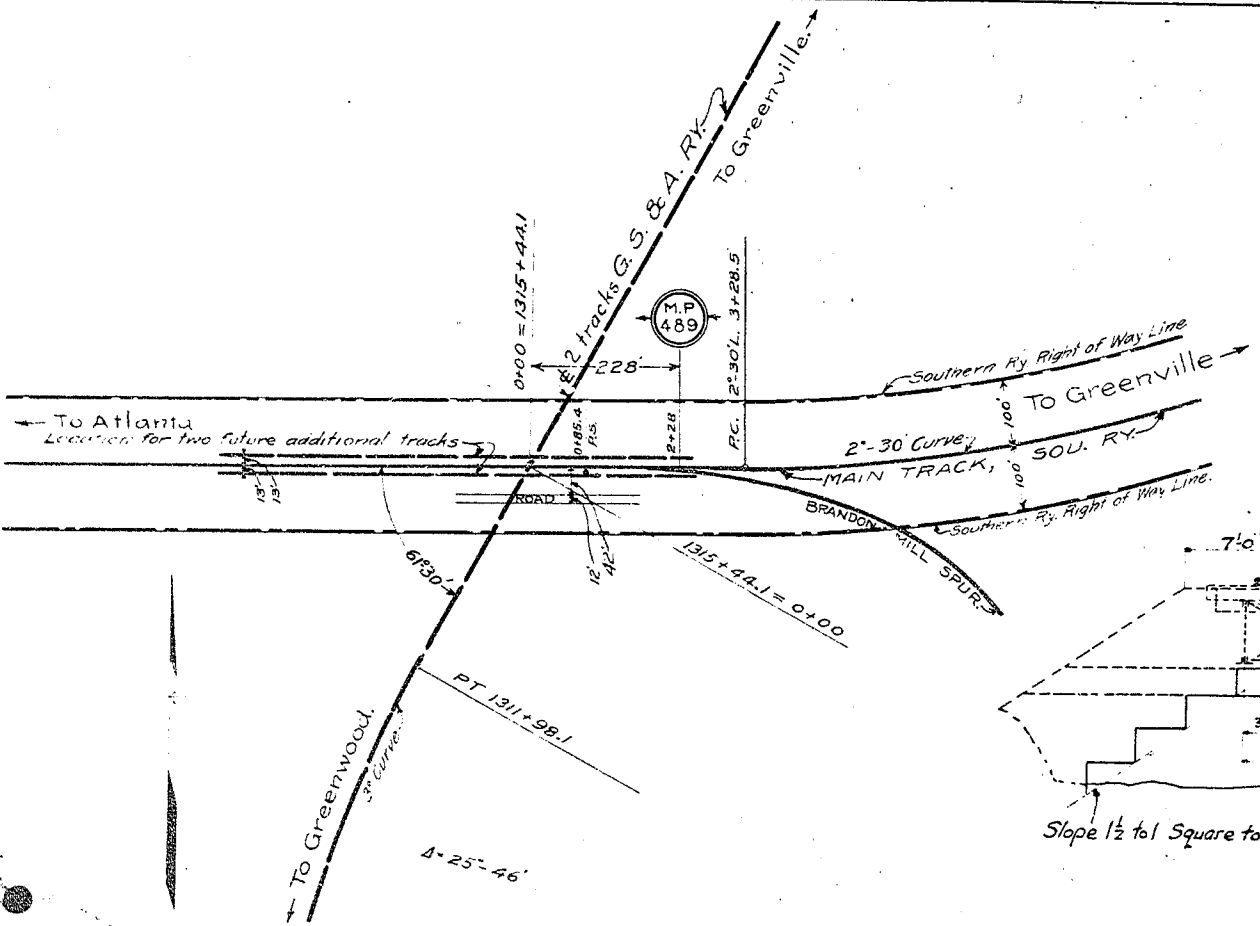

Note: Underpass to provide for one Sou. Ry. track now and two additional Sou. Ry. tracks in the future, when demanded.

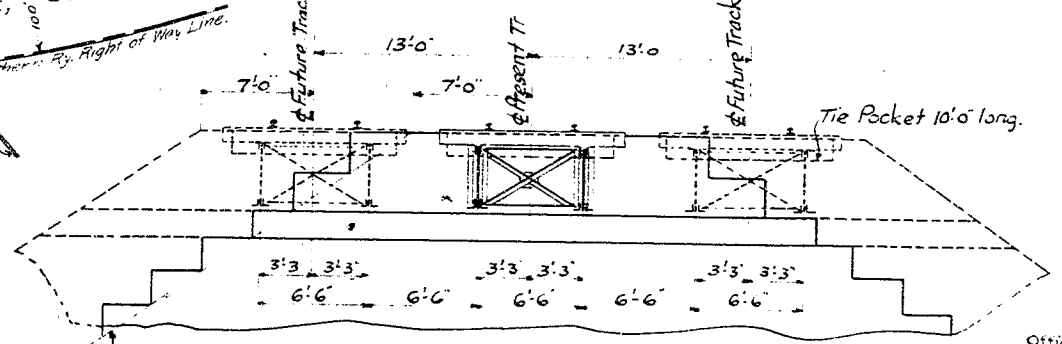

Slope 1 1/2 to 1 Square to track
Section through bridge
Scale 1/8" = 1'-0"

Office of
Chief Engineer M.W.S.S.,
Southern Ry.
Washington, D.C.