

Southern Railway  
CHARLOTTE DIVISION.

PROPERTY TO BE ACQUIRED FROM

**FARMERS AID SOCIETY**


Greenville County, S.C.

For Spartanburg Jct. - Central Double Track.

Scale: 1" = 200'  
Feb. 19, 1915.

R.F. Ezzell, P.A.E.  
W.O. Dyer, A.E.

Office of  
Principal Assistant Engineer,  
Charlotte, N.C.

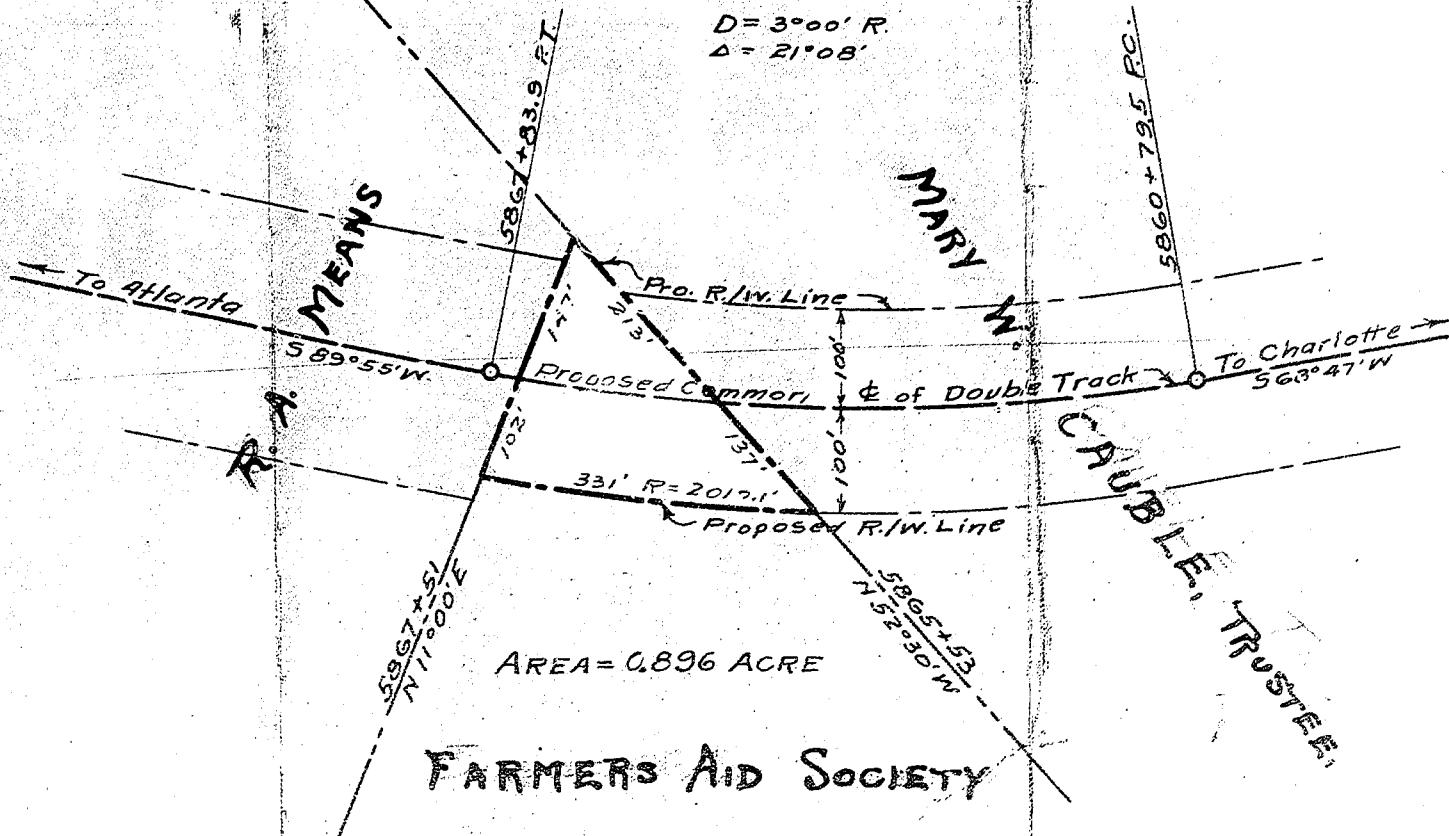

AREA = 0.896 ACRE

FARMERS AID SOCIETY