
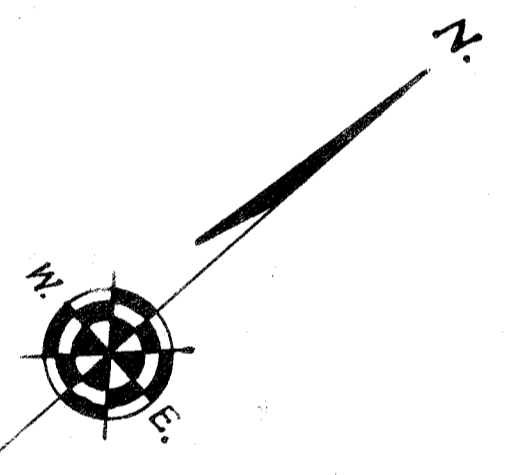


PROPERTY OF
J. C. HAWKINS • ESTATE
 3 MILES SOUTH OF TRAVELERS REST
 PARIS MOUNTAIN TOWNSHIP • GREENVILLE COUNTY
SOUTH CAROLINA
 NOVEMBER 7 • 1938
 SURVEYED SEPTEMBER 1938
 H. S. BROCKMAN SURVEYOR
 GREER S. C.

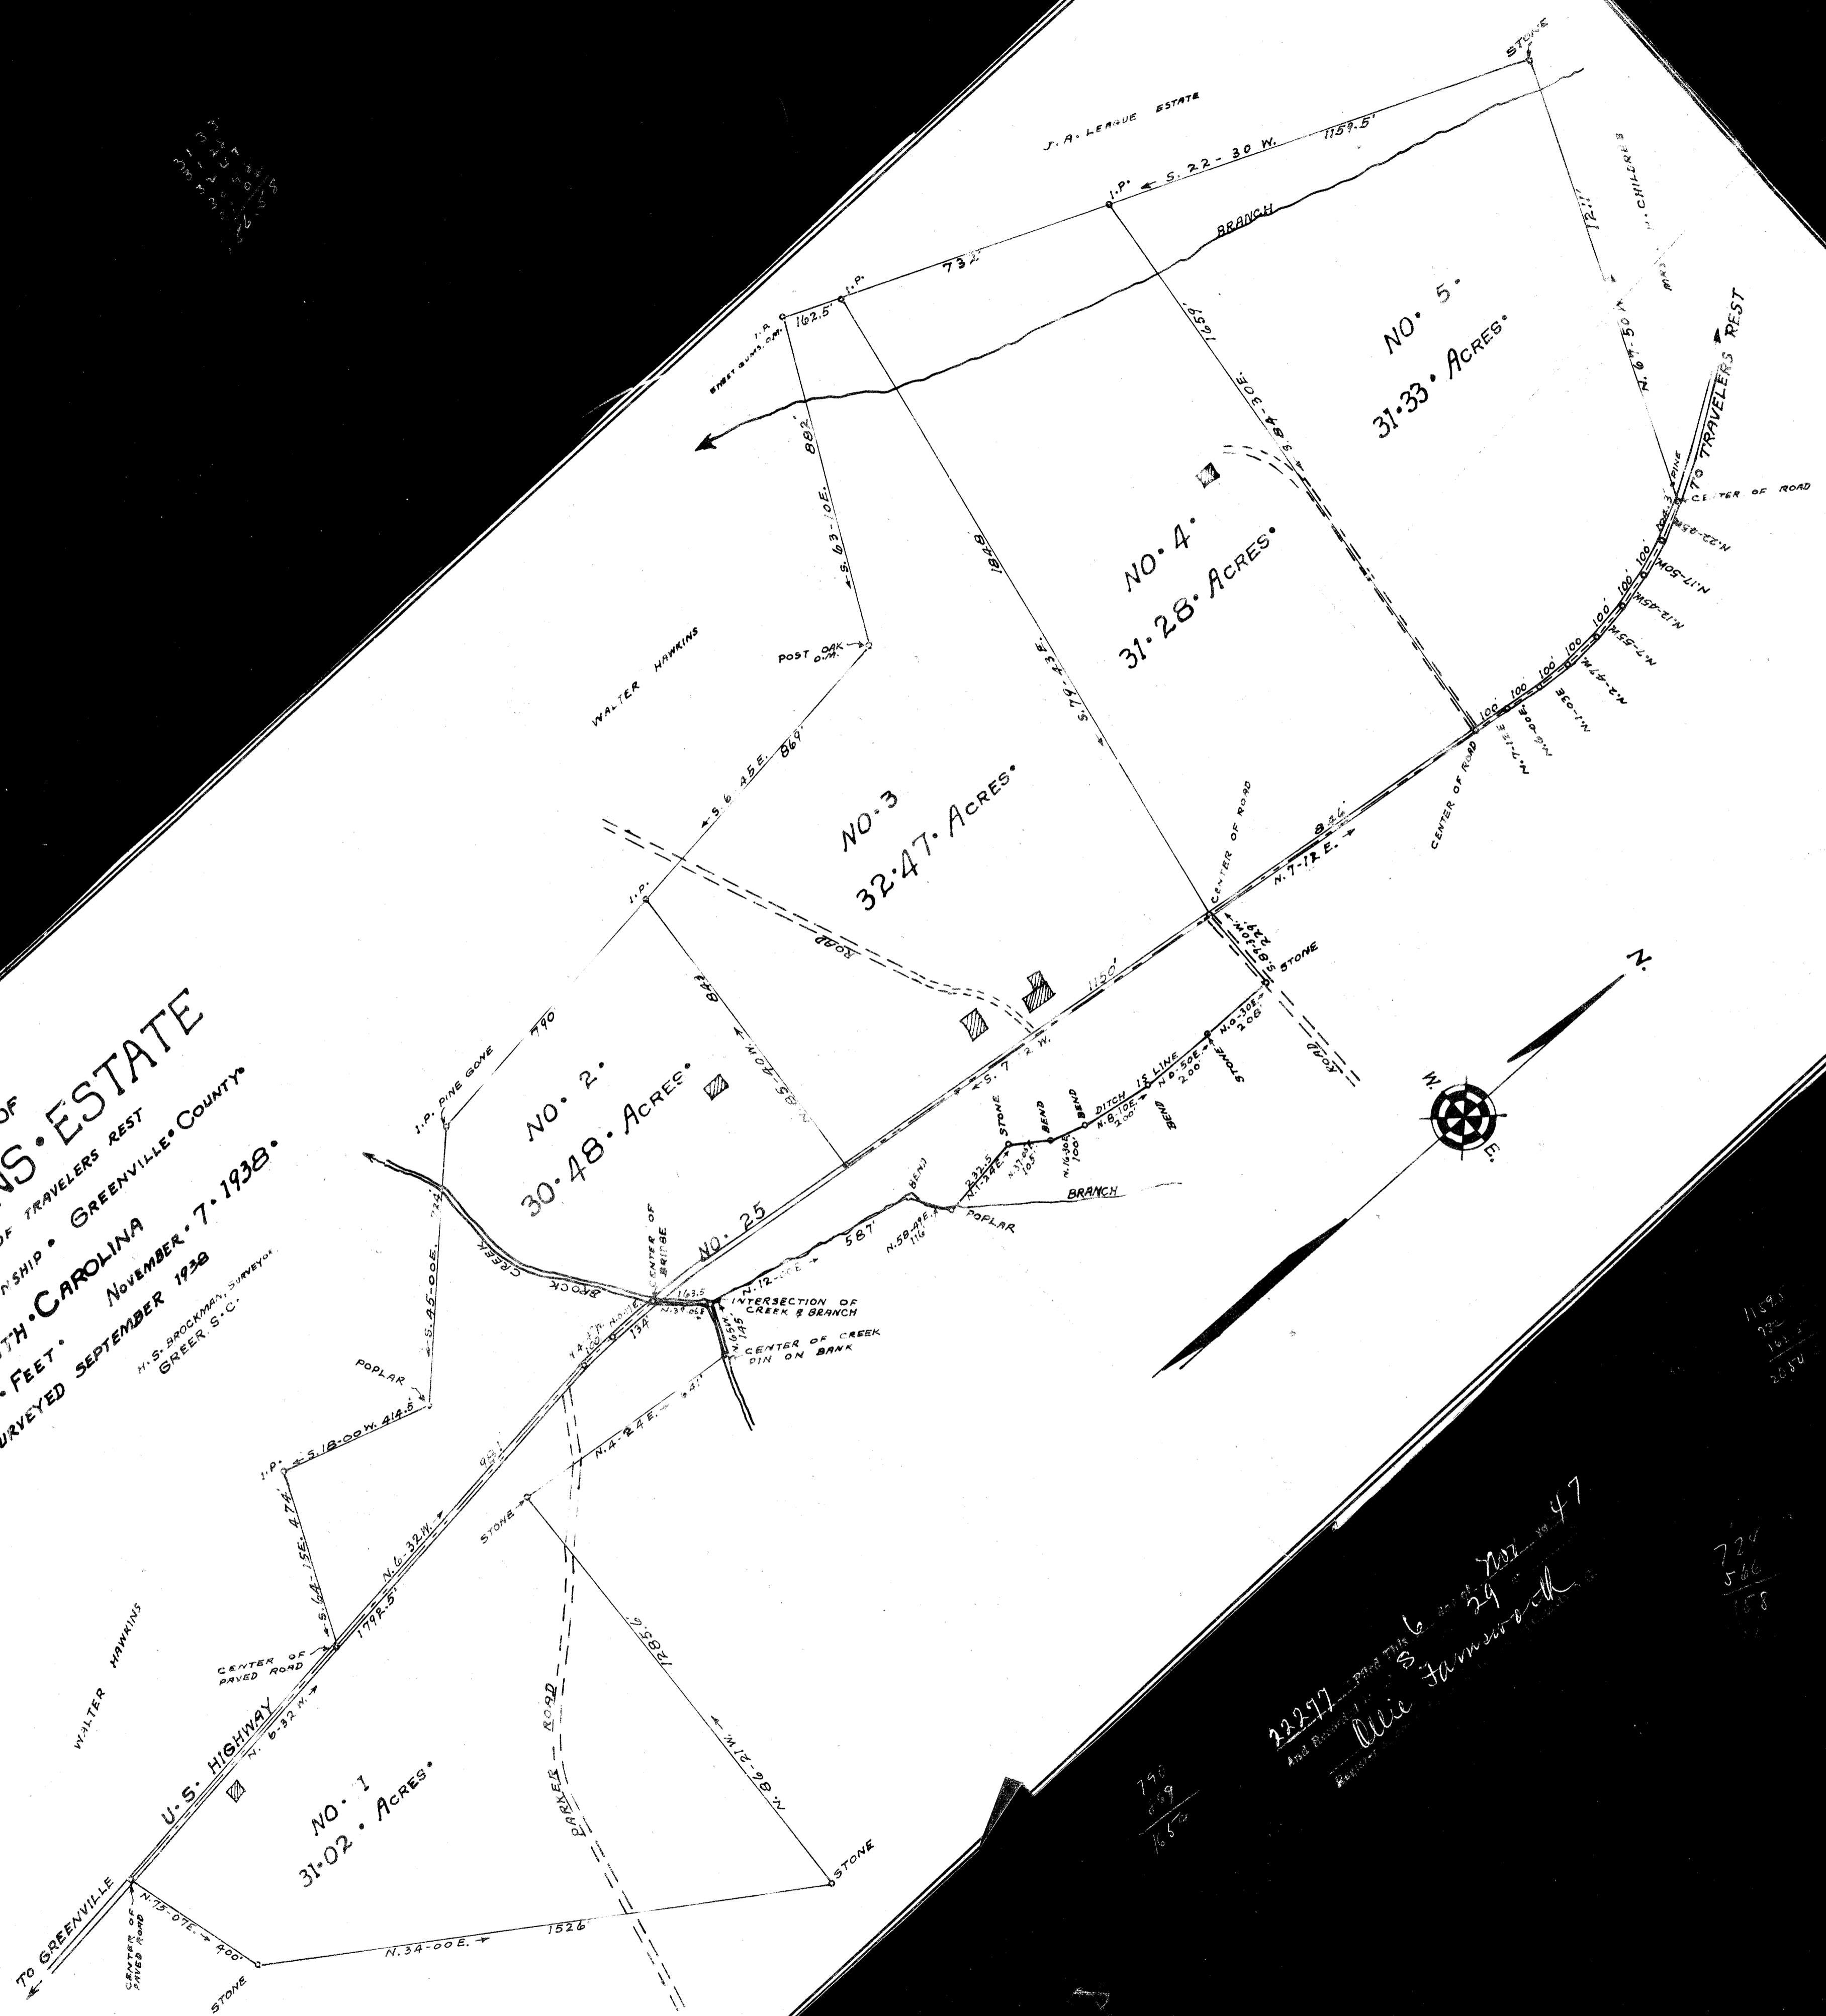

22297
 And Record of
 Ollie Jamison
 6 29 1938
 47

11893
 72
 162
 2050
 724
 566
 158