

DOUGLAS STREET

HAMMETT STREET


DUNBAR STREET

*Ollie McElroy*

JANIE PEARSON

JOHN W. DUCKETT

DIEDMONT CONGREGATION  
#107, SCOTTISH RITE MASON

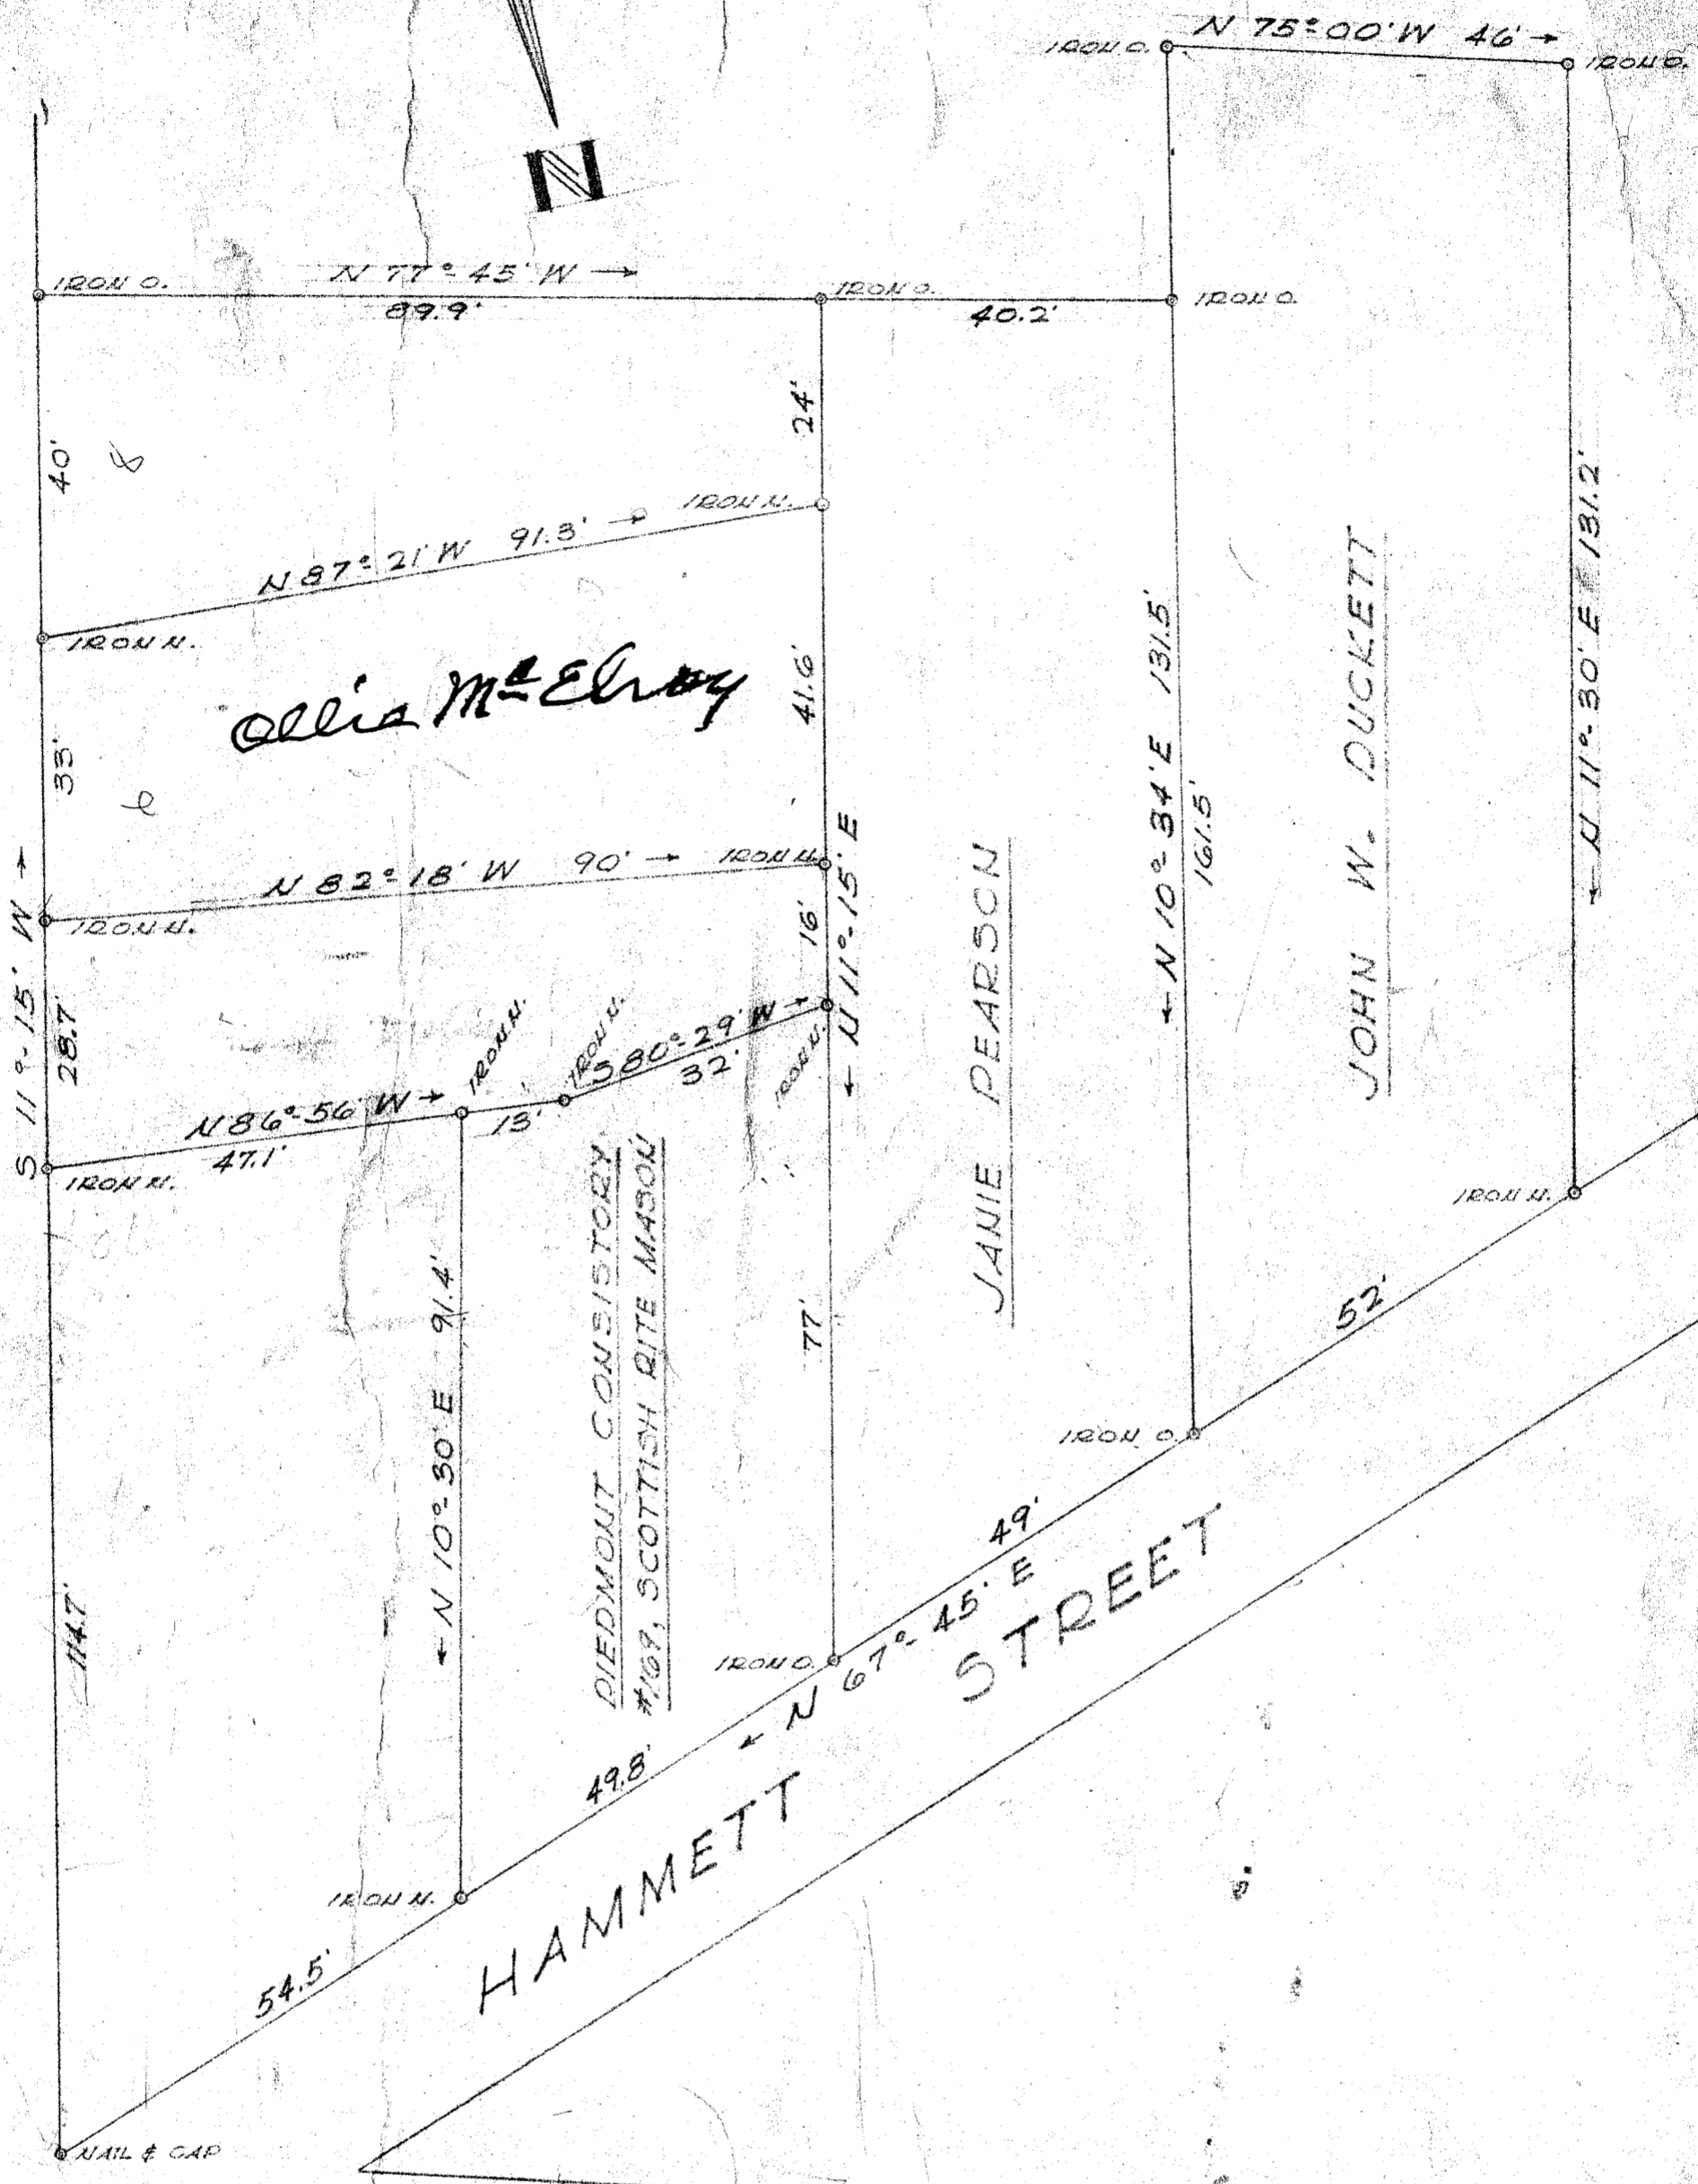

4439 Filed This 2 day of March 1948  
 And Recorded in Vol. 8 Page 67 at M.  
*Ollie Farnsworth*  
 Register Mesne Conveyance Greenville County, S. C.

MAR 2 1948  
 4439

PROPERTY OF :  
J. P. CHAPPELL & OTHERS  
 LOCATED IN THE  
CITY OF GREENVILLE - S.C.

PICKELL & PICKELL ENGINEERS  
GREENVILLE - S.C.  
 SCALE : 1" = 20' DATED : AUGUST 1, 1947