



GREENVILLE AIR FORCE BASE

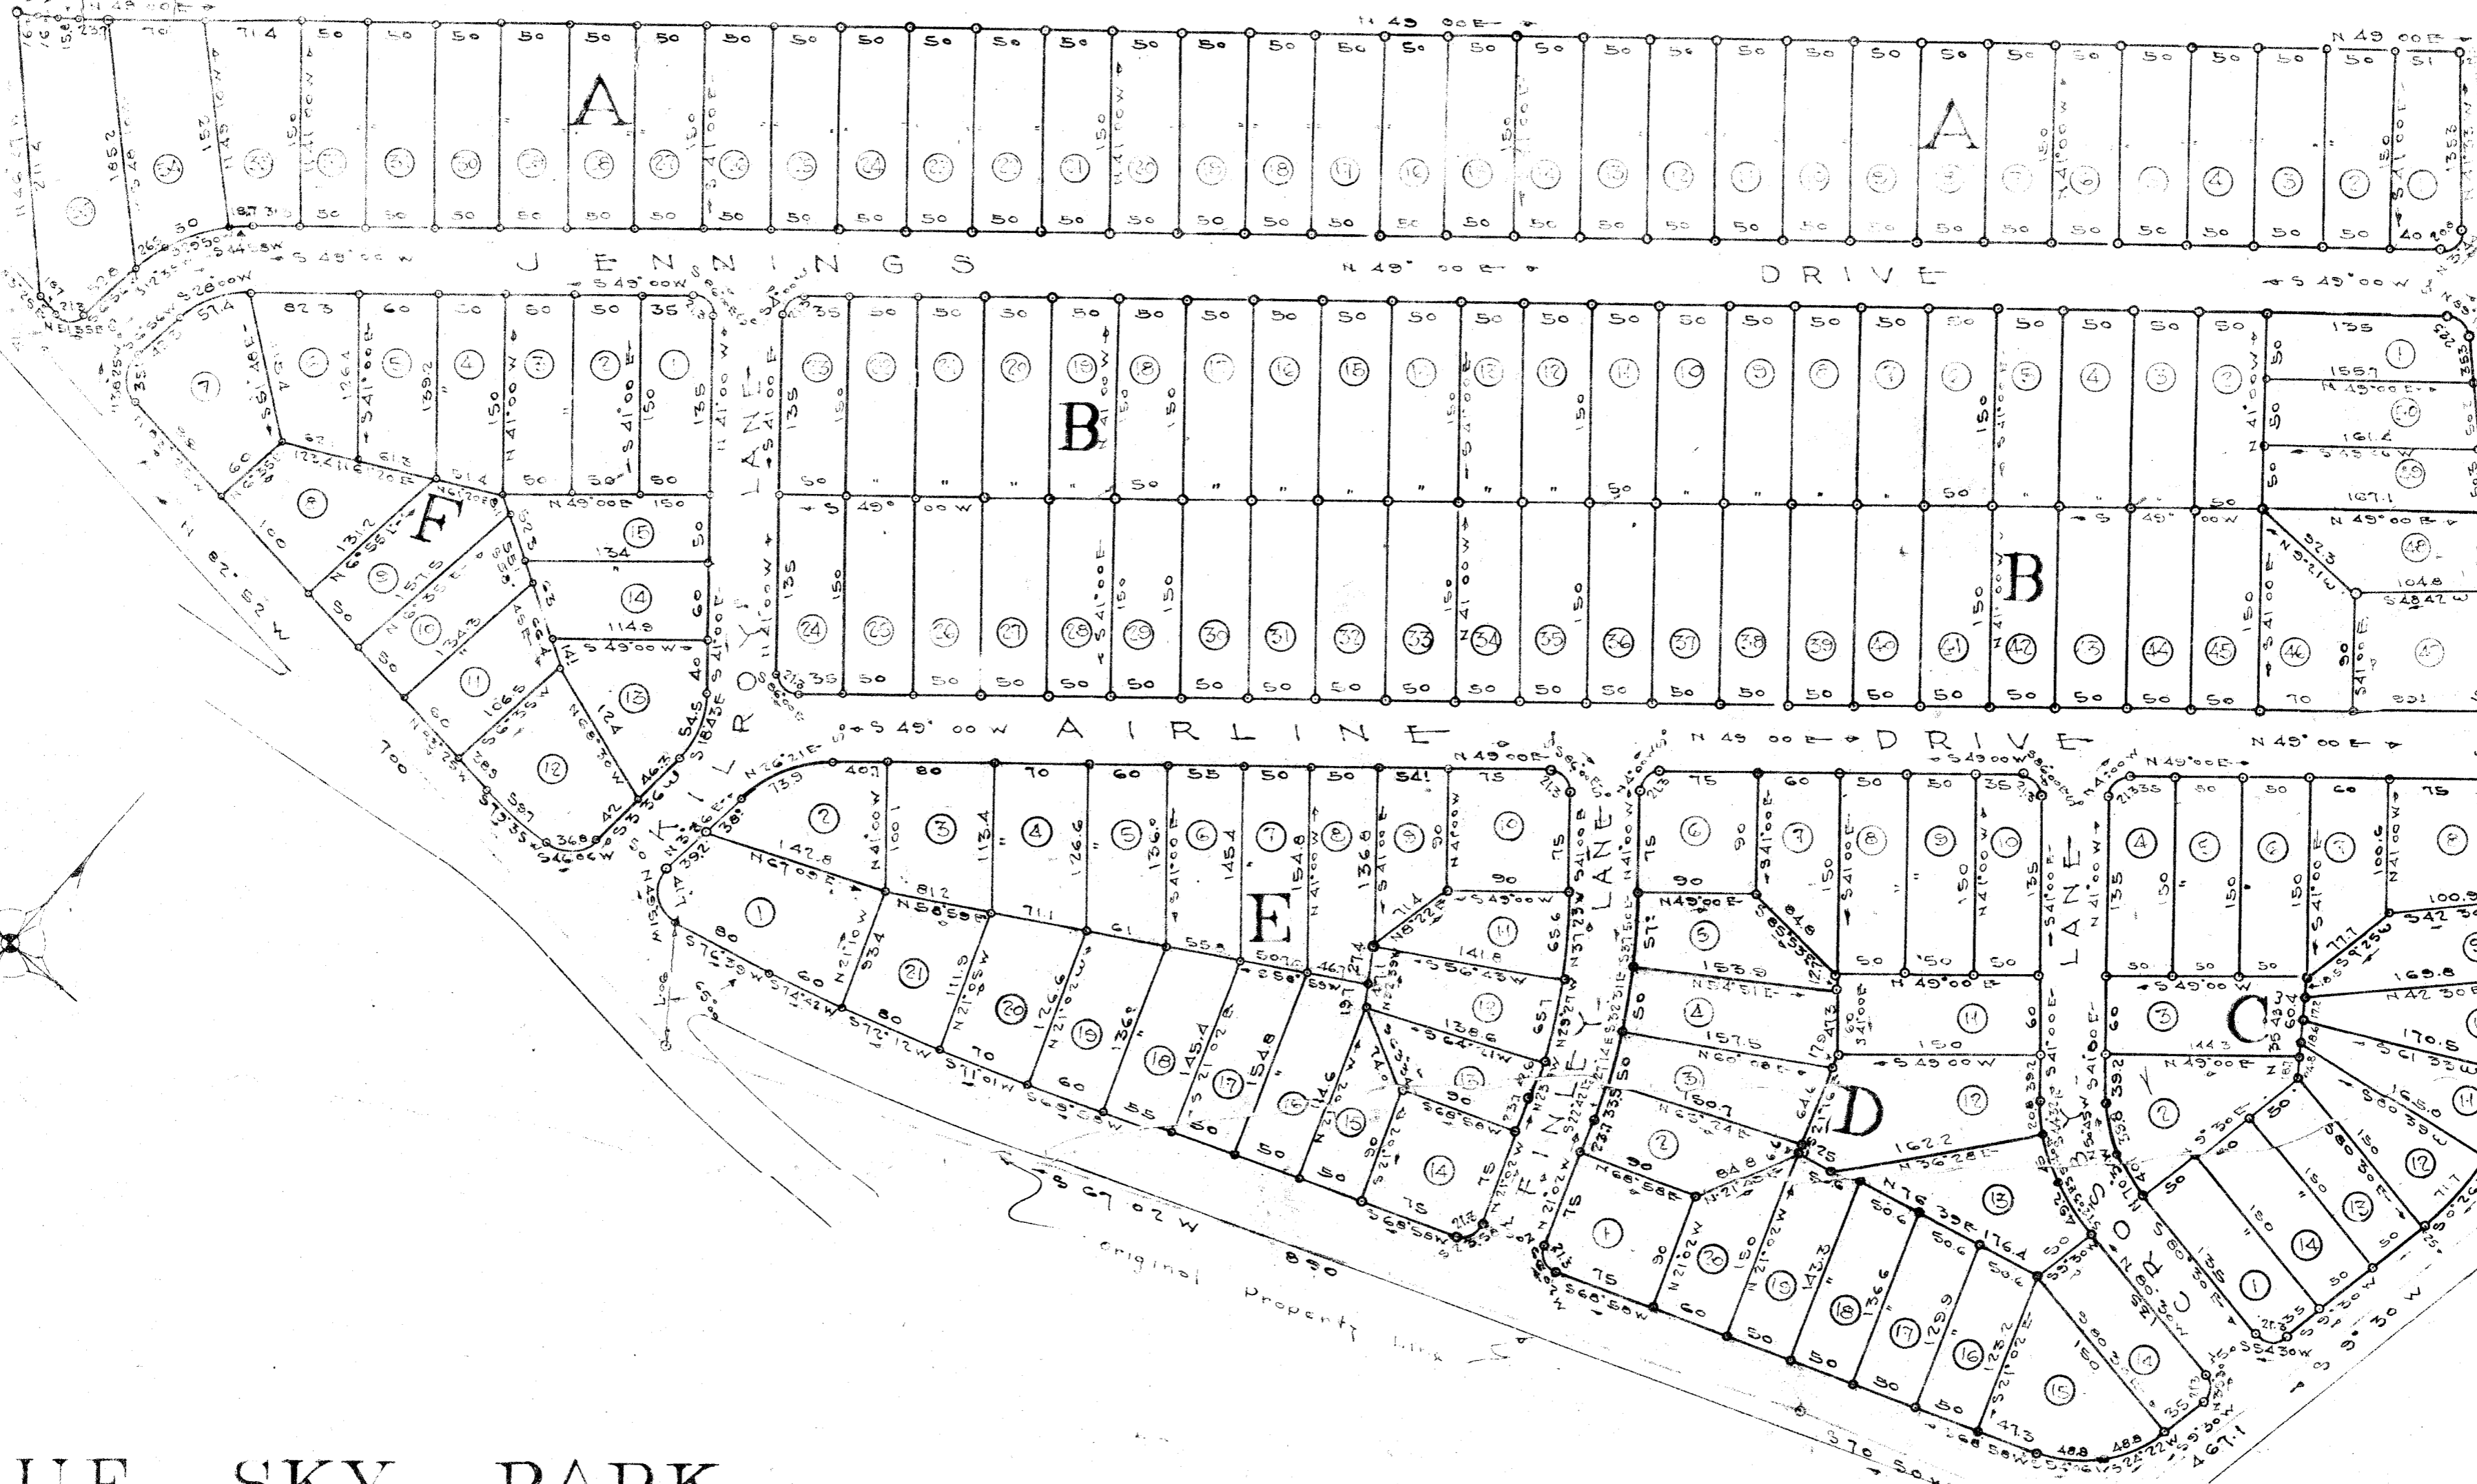

BLUE SKY PARK

Property
 CAROLINA LAND
 AND
 CONSTRUCTION CO. INC.
 Near
 GREENVILLE, S.C.

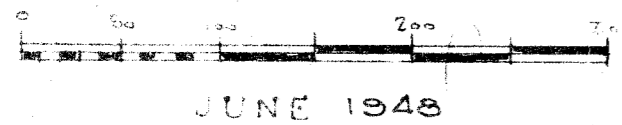

JUNE 1948

14790

JULY 1948

#14790 Total Pgs 7 Date July 48
 and Record in Vol. 1 Page 161
 Ollie Jamvorth
 Greenville, S.C.

Note: Show Pins at all corners
 For Restriction, see Deed Book 308
 Page 443 - N.C. Office

Subdivided & Drawn by C.C. Jones