



(Oct 1947)
 BY C.C. Jones

For Revised Plat See Plat Book P Page 139

WOODFIELDS

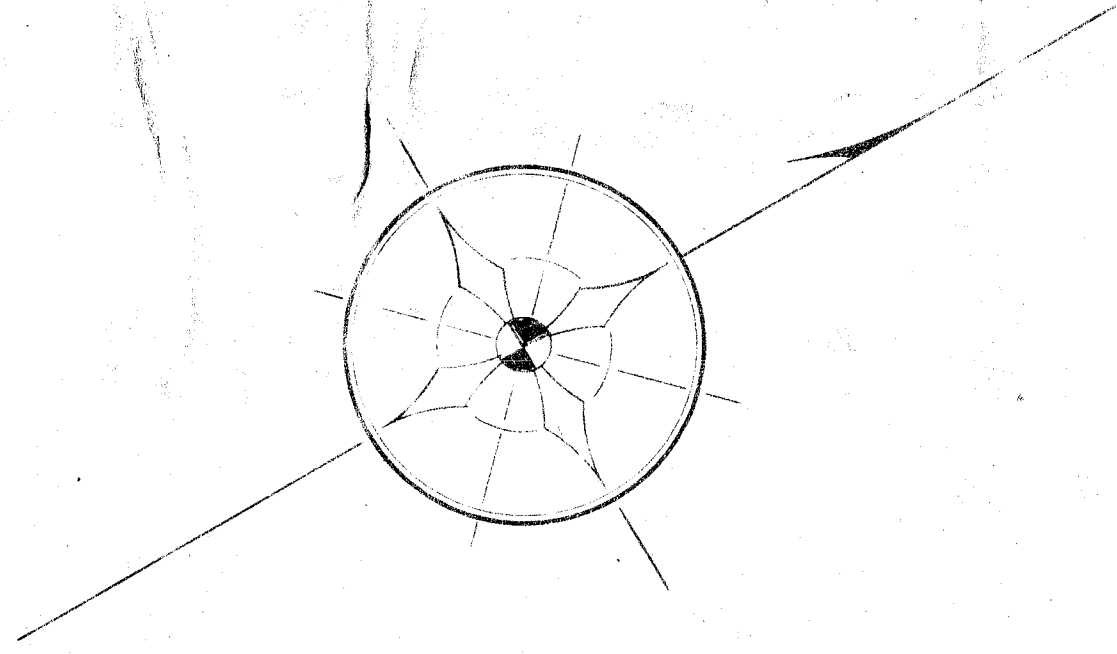

22
1912

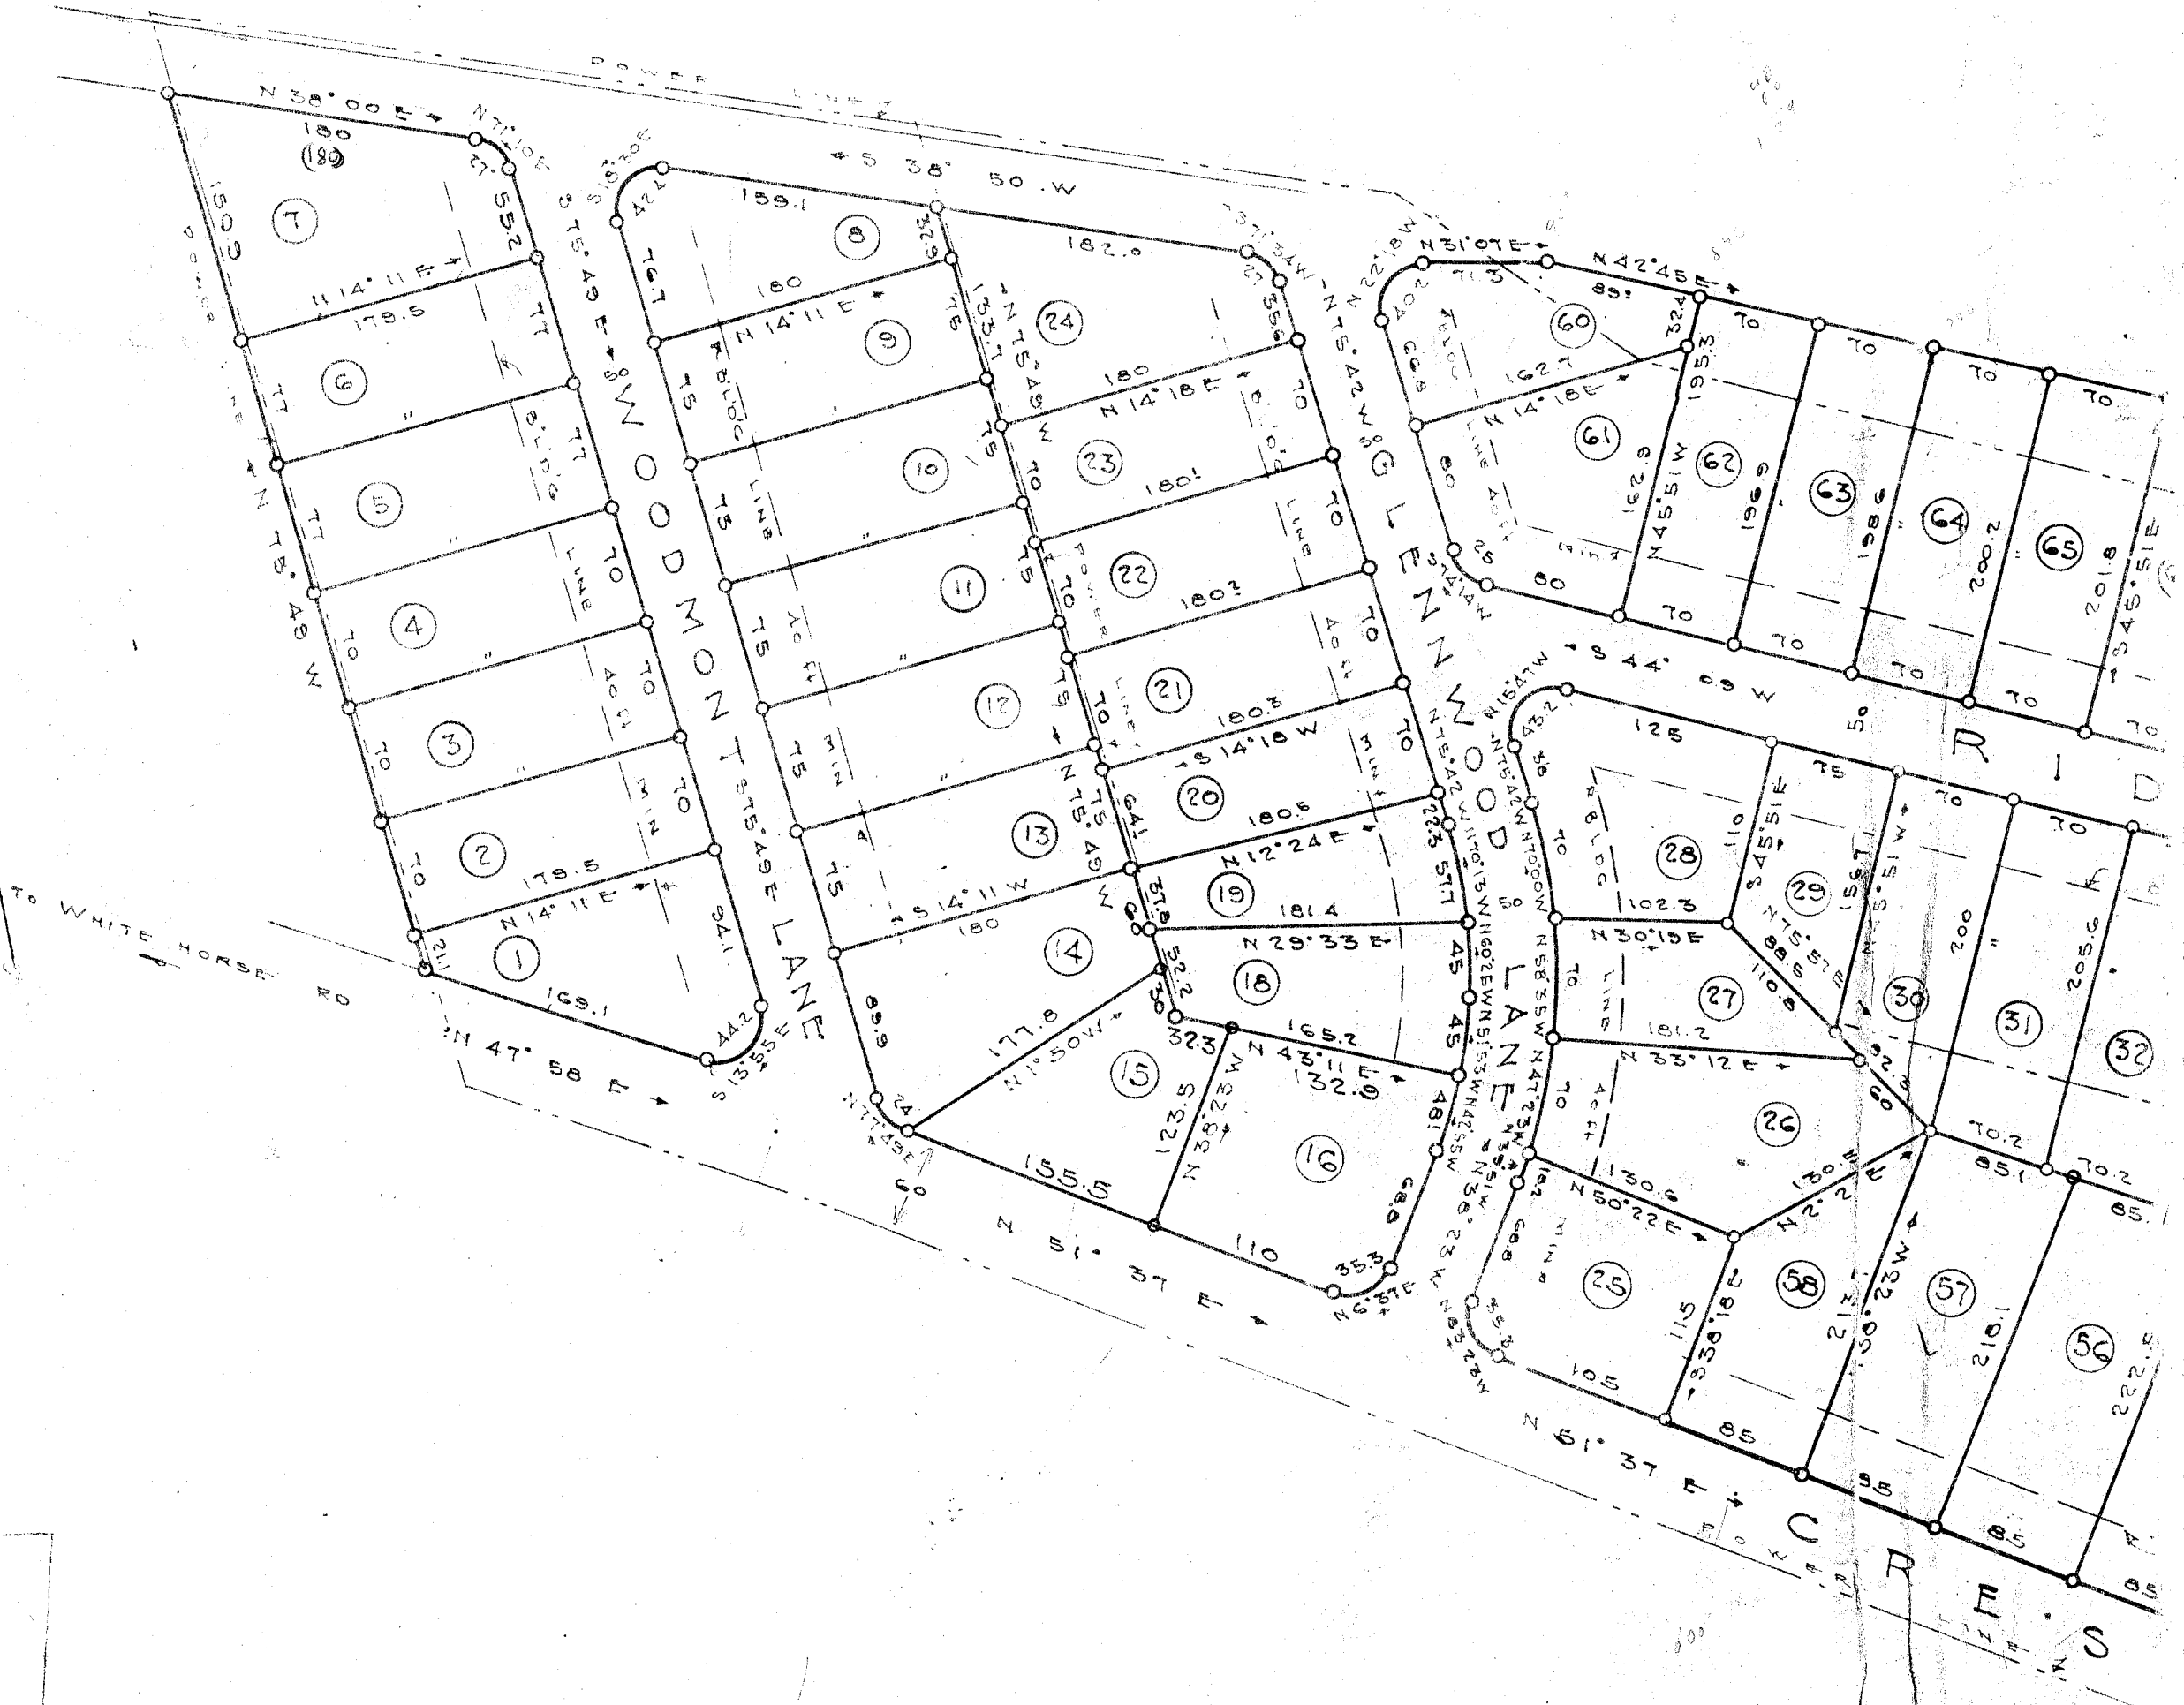

Note

Iron pins at all corners

25' radius at all street corners