


# LEGEND

- HOUSE & NO. OF ROOMS 5
- STREET NUMBERS 2
- SANITARY SEWER LINE
- WATER LINE
- SEWER MANHOLE
- FIRE HYDRANT
- LOT NUMBER

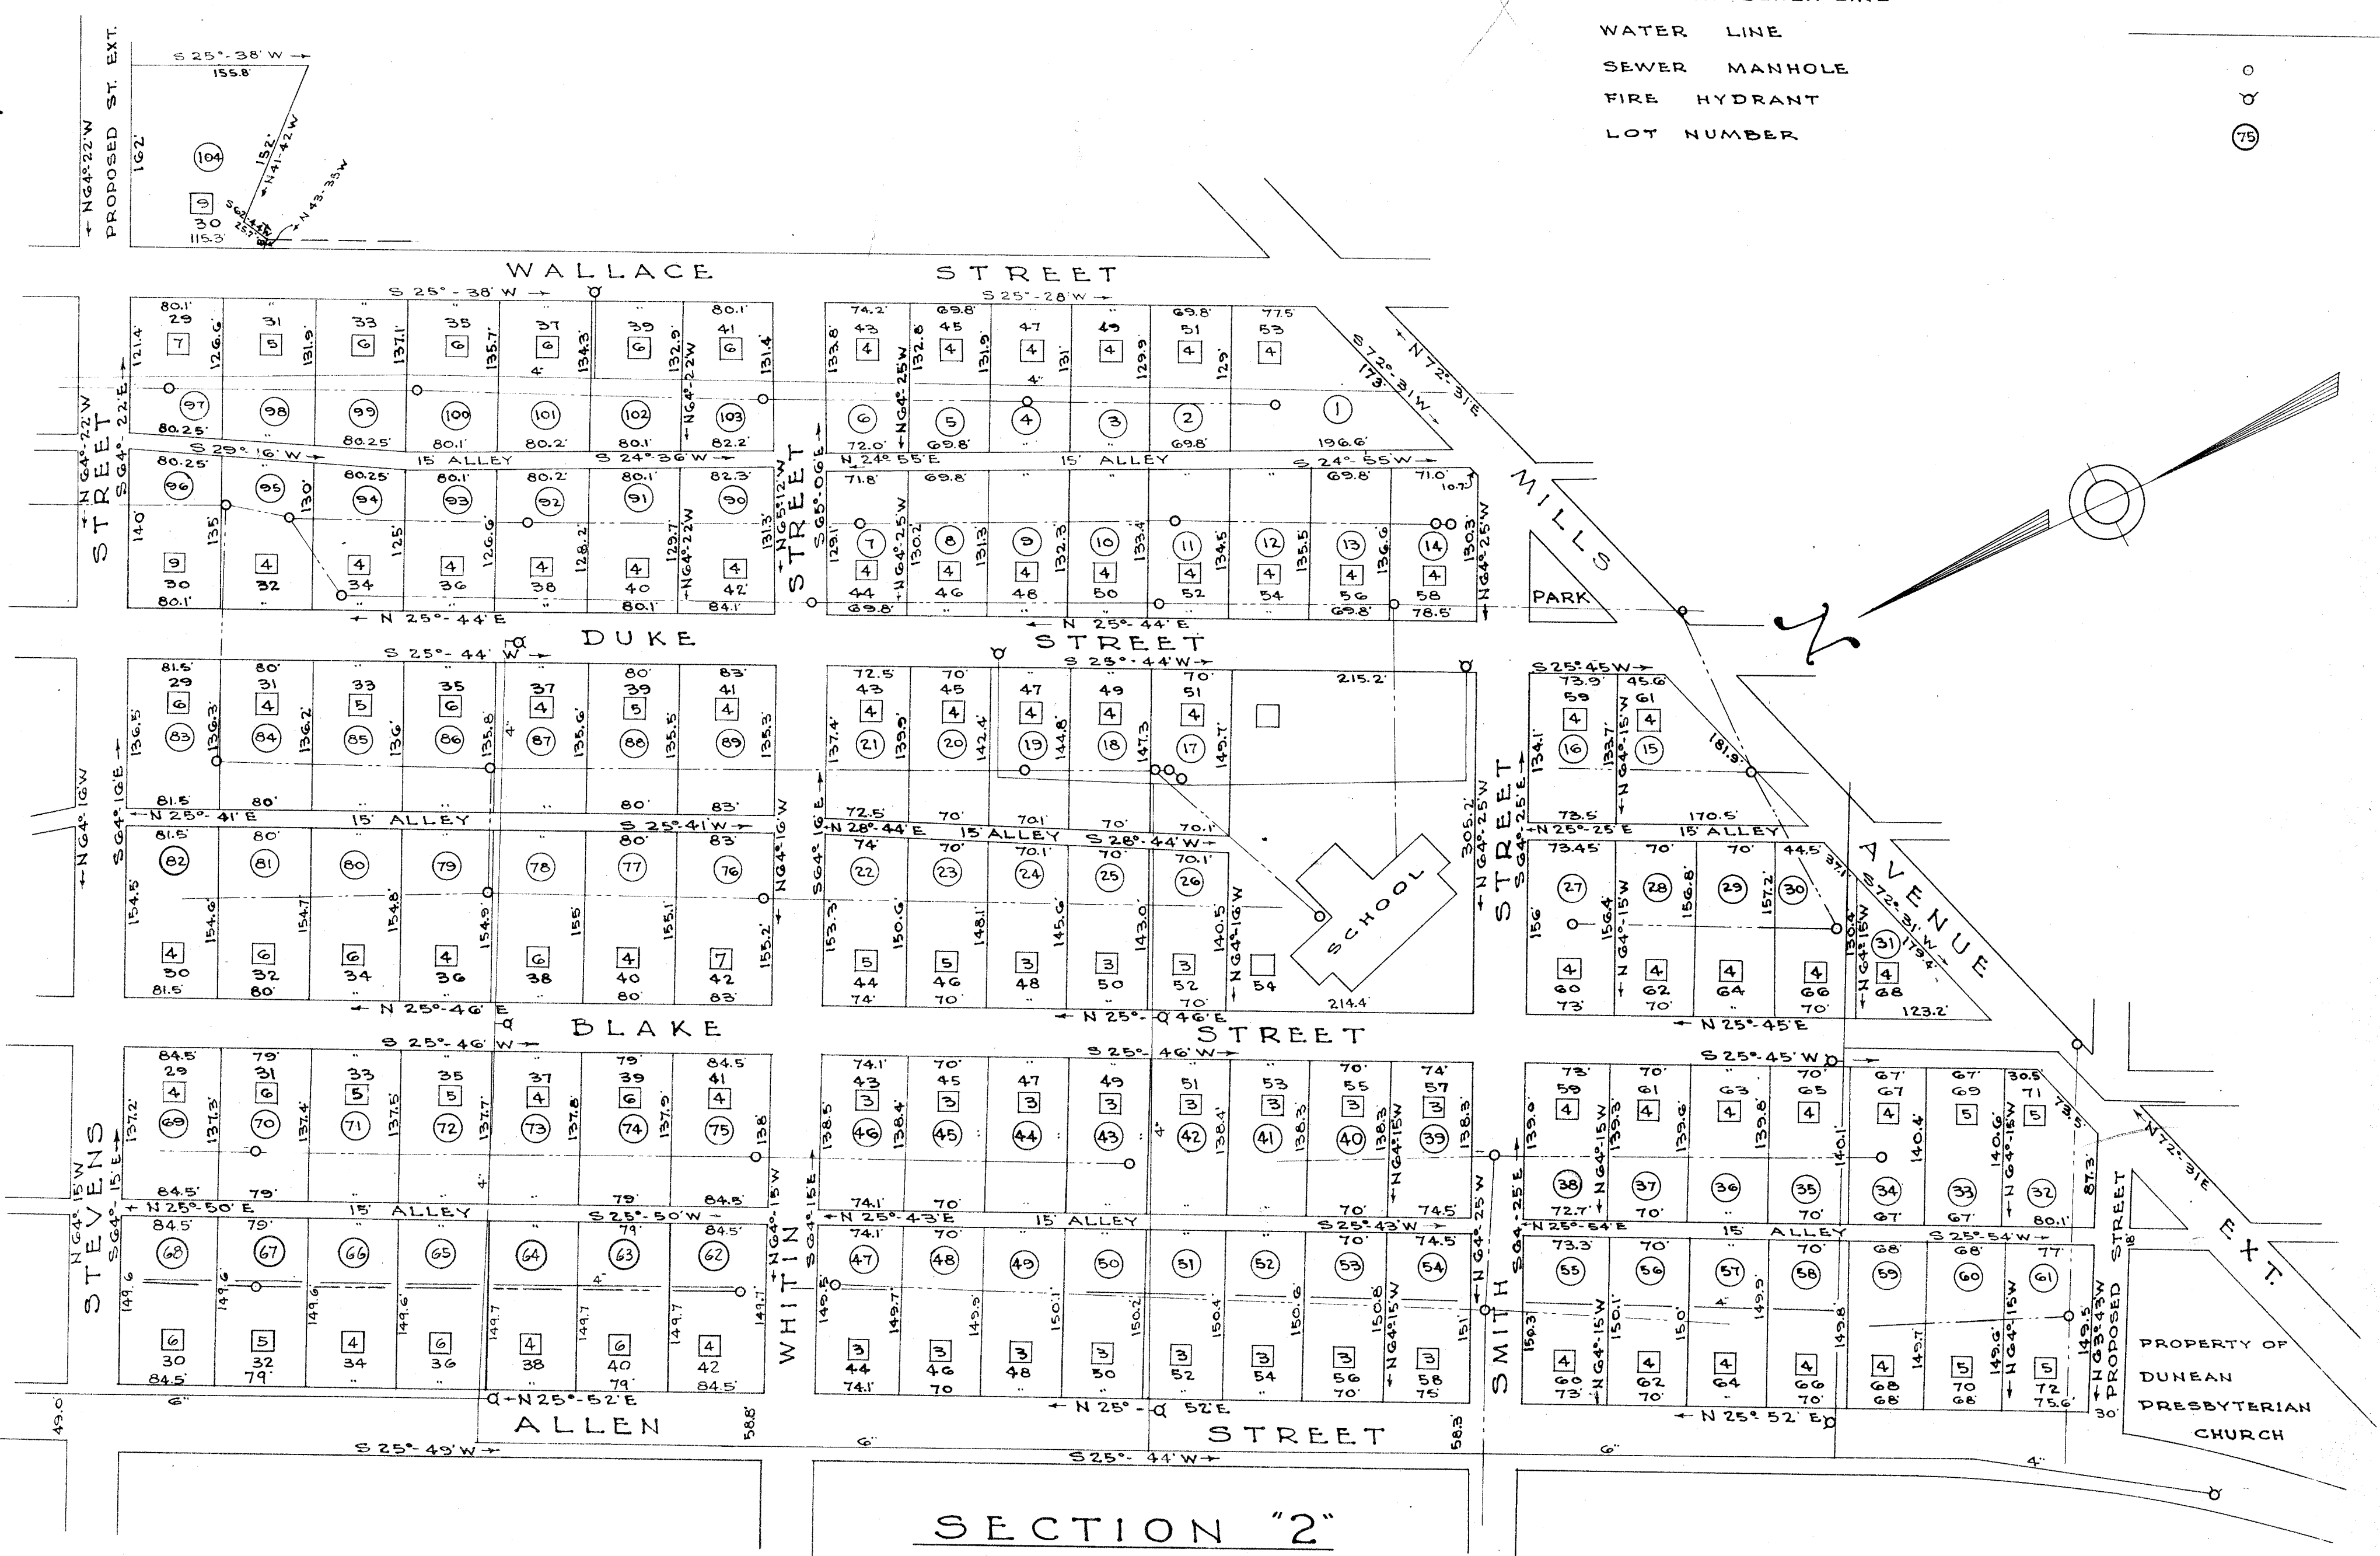

### NOTE

IRON PINS AT ALL PROPERTY CORNERS.  
 ALL STREETS PAVED AND WITH SIDEWALKS, CURB & GUTTER.  
 PROPERTY LINES & STREET RIGHT-OF-WAY ARE AS ESTABLISHED - ONE FOOT BACK OF EXISTING SIDEWALK.  
 HOUSES ON THIS MAP ARE SHOWN IN APPROXIMATE LOCATION.

## SECTION "2"

# SUBDIVISION

## FOR

# DUNEAN MILLS

## GREENVILLE, S.C.

PICKELL & PICKELL ENGINEERS • GREENVILLE, S.C.

SCALE: 1"=100'

DATED: JUNE 15, 1948

REVISED: JUNE 23-1948; AUG 7-1948

367-13-1948  
20152

Filed This 13 day of June 1948  
 And Recorded in Vol. 8 Page 135 at 90 M.  
*Oliver Saworth*  
 Register Mesne Conveyance Greenville County, S.C.  
 # 20162