


ARTHUR HARRIS

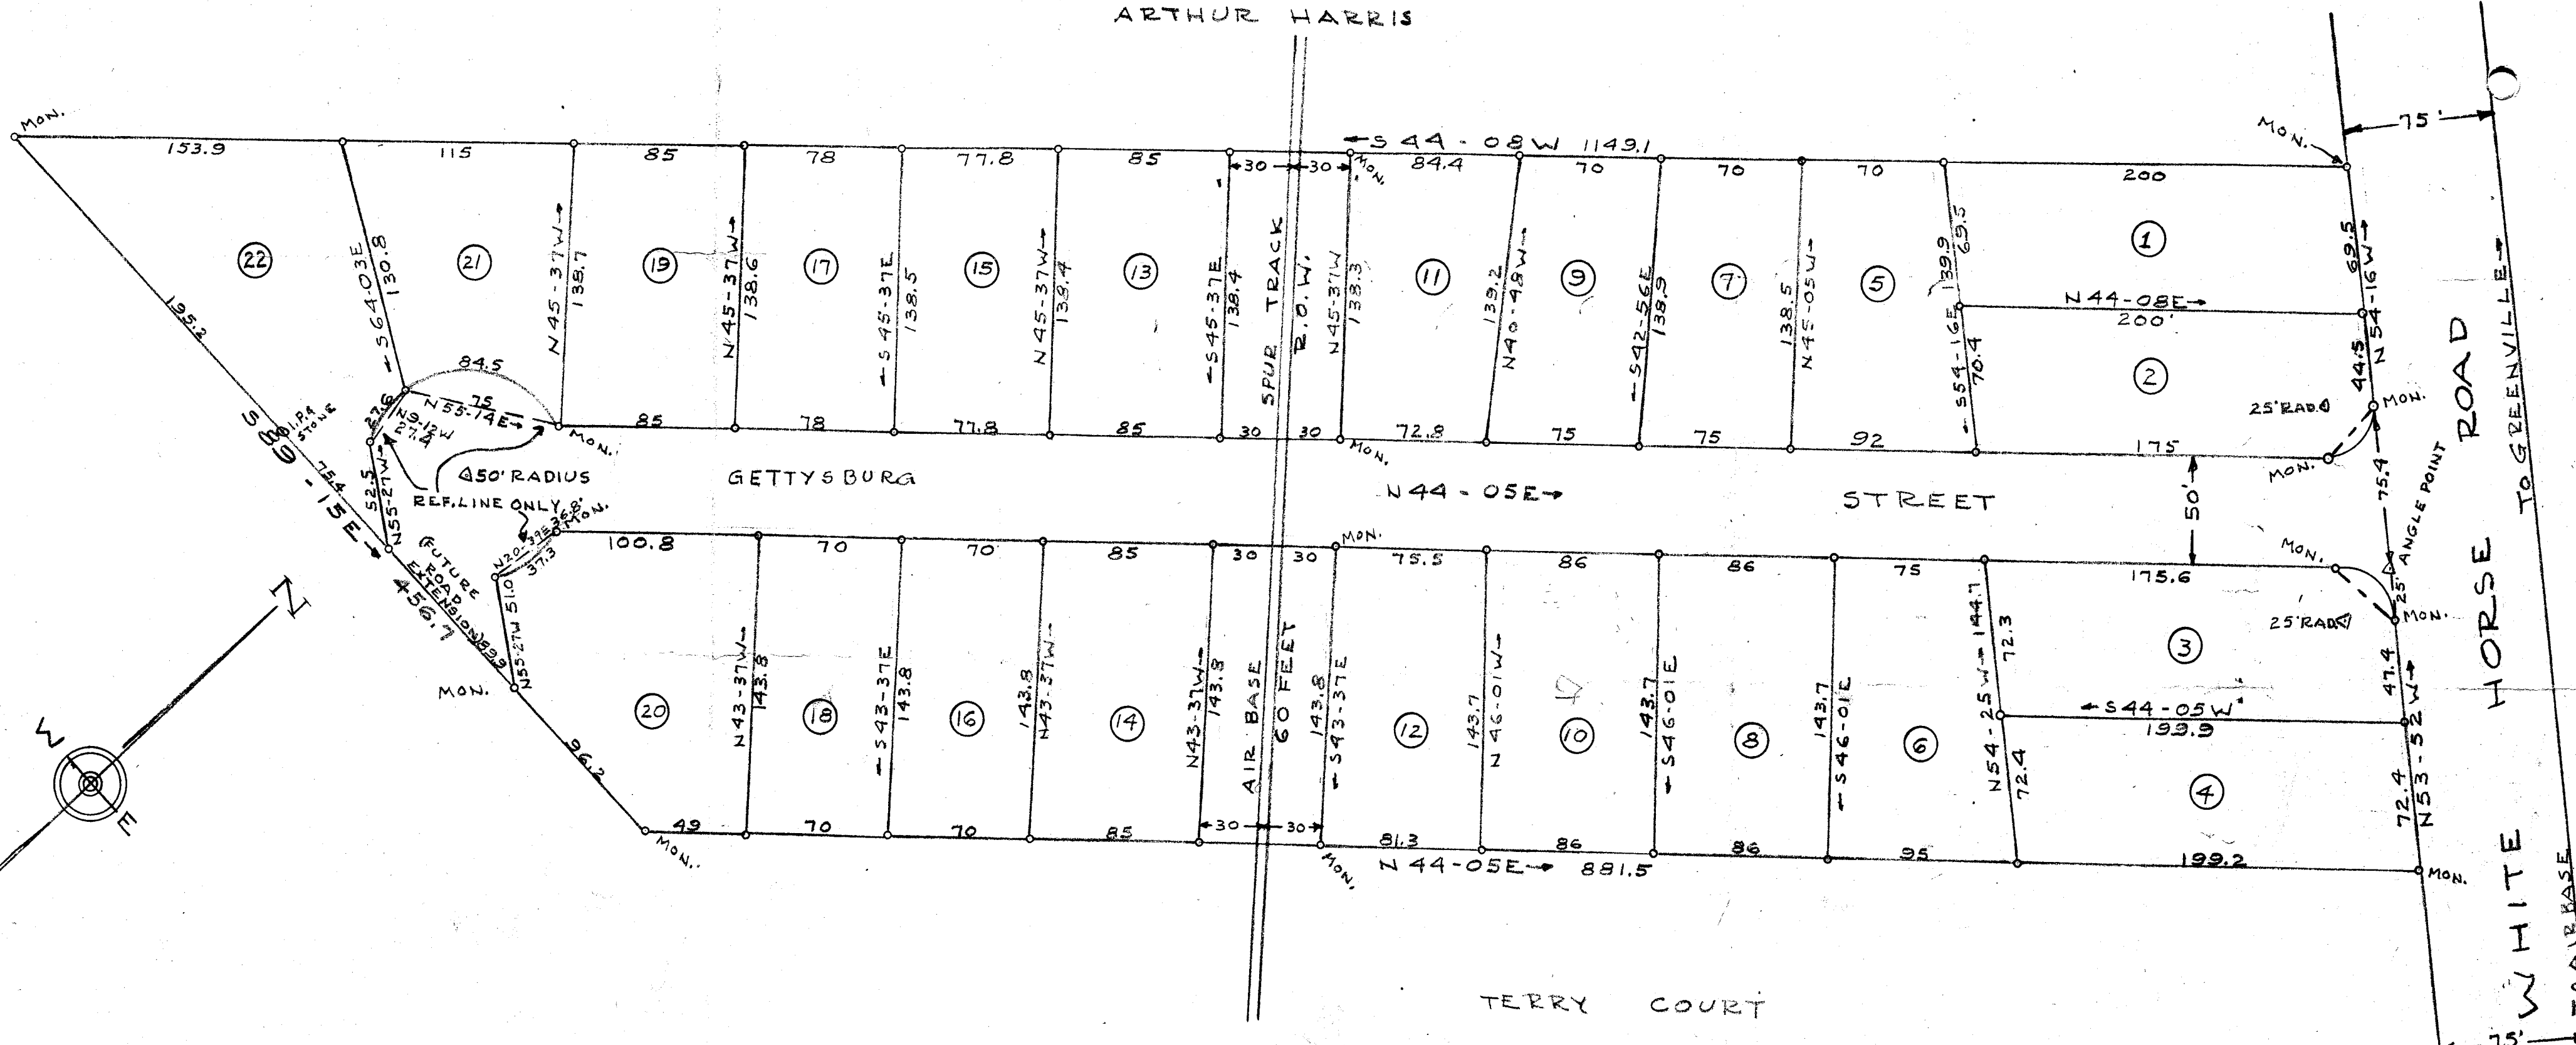

LINCOLN COURT
 NEAR GREENVILLE SO. CAR.
 GREENVILLE COUNTY
 SCALE: 1" = 60' MAY 1955
 J. MAC RICHARDSON - R.L.S. No. 598

MAR 10 1956
 6378

FINAL PLAN APPROVED
 GREENVILLE CITY PLANNING & ZONING COMMISSION
 DATE 3-9-56 BY *Benjamin Rogers*
 SECRETARY OF COMMISSION

6378 Filed This 10 day of March 1956
 and Recorded in Vol. 24 Page 90 of 1
Ollie Jamsworth
 Register-Meane Conveyance Greenville County, S.C.

H. L. PEDEN & R. E. CHILDRESS - OWNERS

NOTE
 IRON PINS ALL CORNERS
 MON. INDICATES CONCRETE MONUMENT
 W-90
 See 1.5

I certify that I have surveyed this Property and that
 the lines and corners are as shown -
J. Mac Richardson