
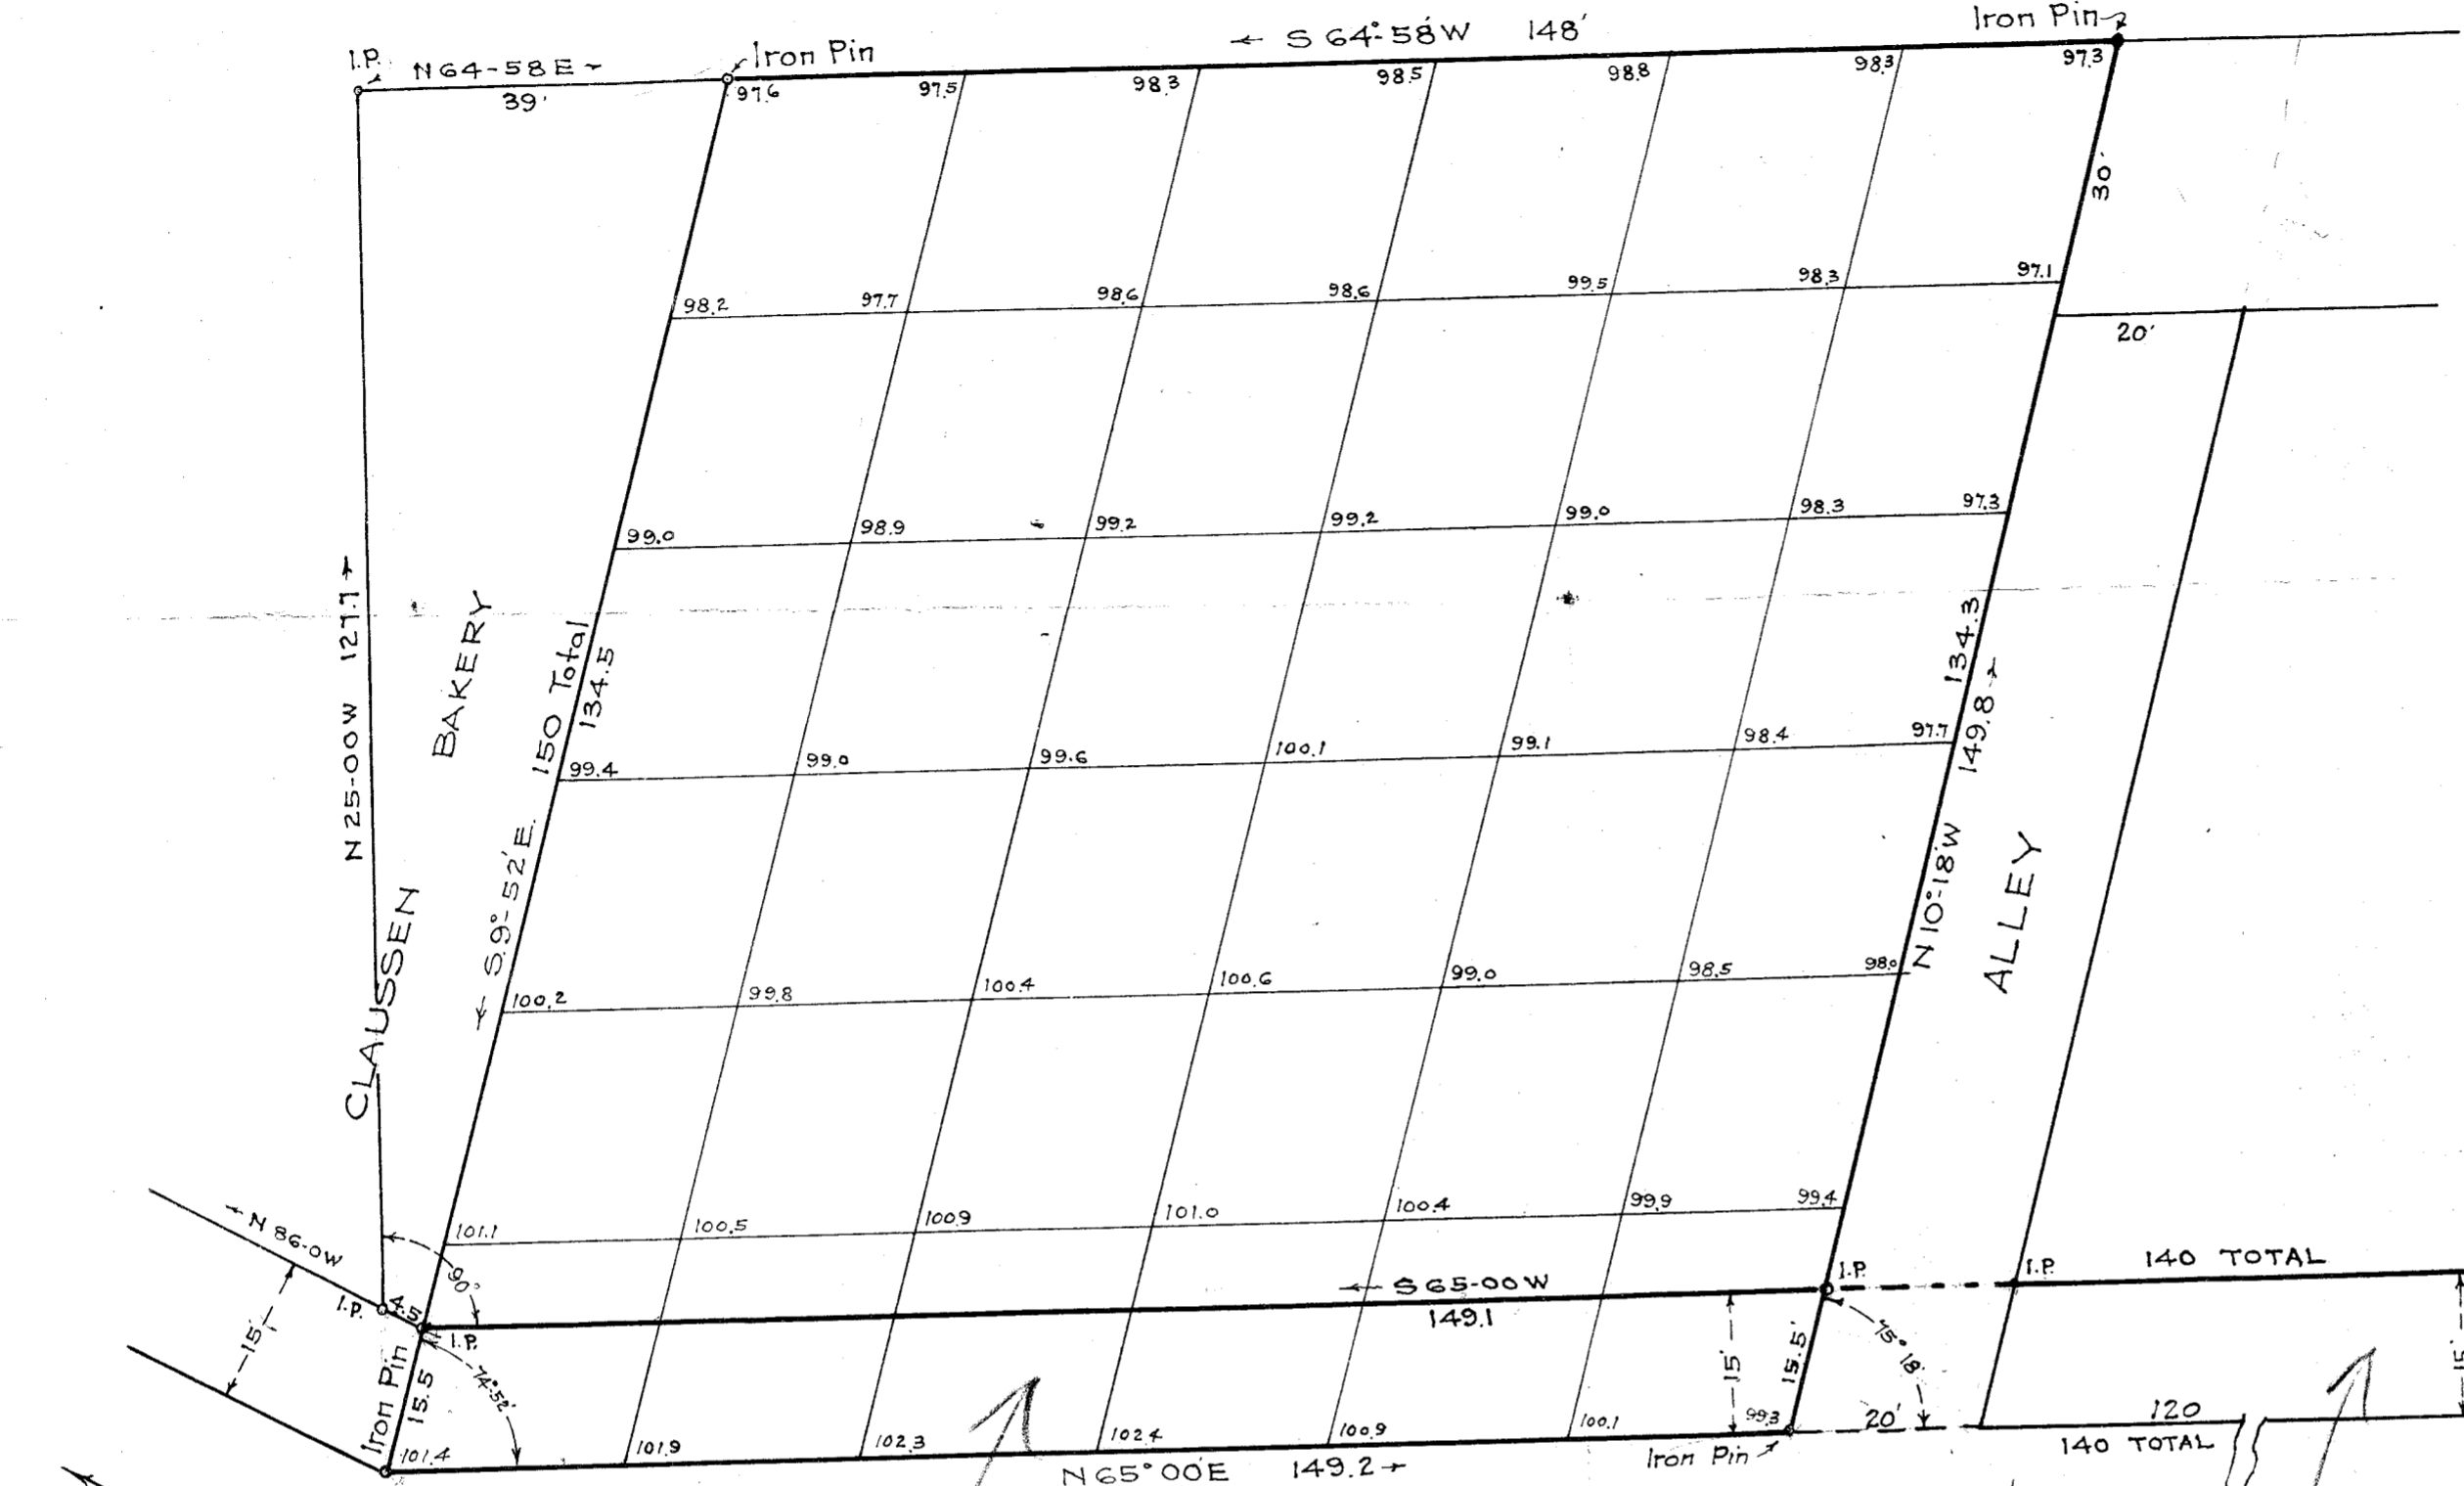


ESTATE GEO. THURSTON

FILED
NOV 8 10 17 AM
1949

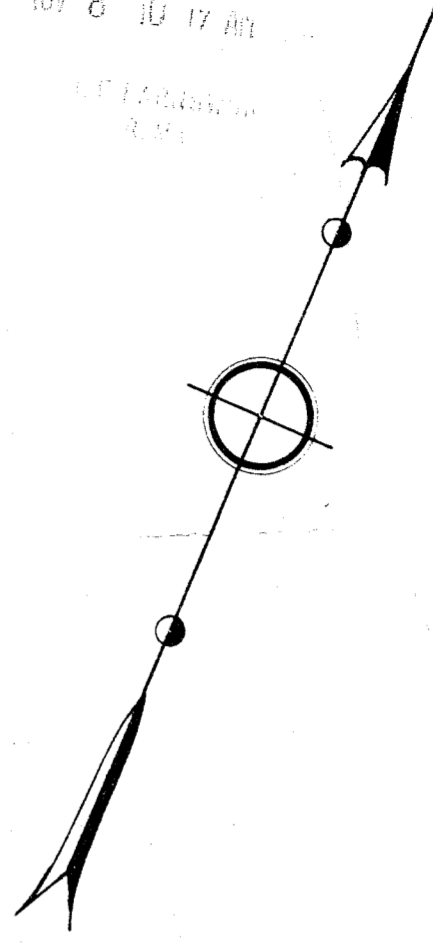

DUNBAR STREET


Surfaced Treated
No Water or Gas in Street

TOPO MAP FOR
BARBER-COLMAN CO.
GREENVILLE S.C.

Scale 1"=20' Feb. 1949

DALTON & NEVES

AUGUSTA ST.
M.H.E.I. Top 91.0
Inv. 15.0

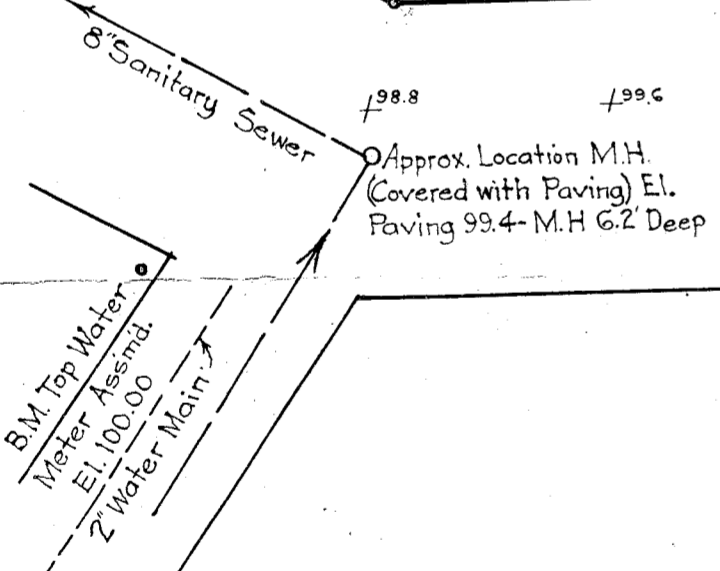

Addition to Map made Oct. 1949

F Book 247-252

26485

11-97
152

26485 Filed This 8 day of Nov. 1949
And Recorded in Vol. W 97 at 10:17 A.M.
Jessie Sansworth
Register Mesne Conveyance Greenville County, S.C.