


**CAROLINA LAKE COLONY
DEVELOPMENT
GREENVILLE COUNTY, S. C.**

~ PLAT NO. 2 ~
OF THE

AUG 21 1950
201290

Scale - 1"=100'

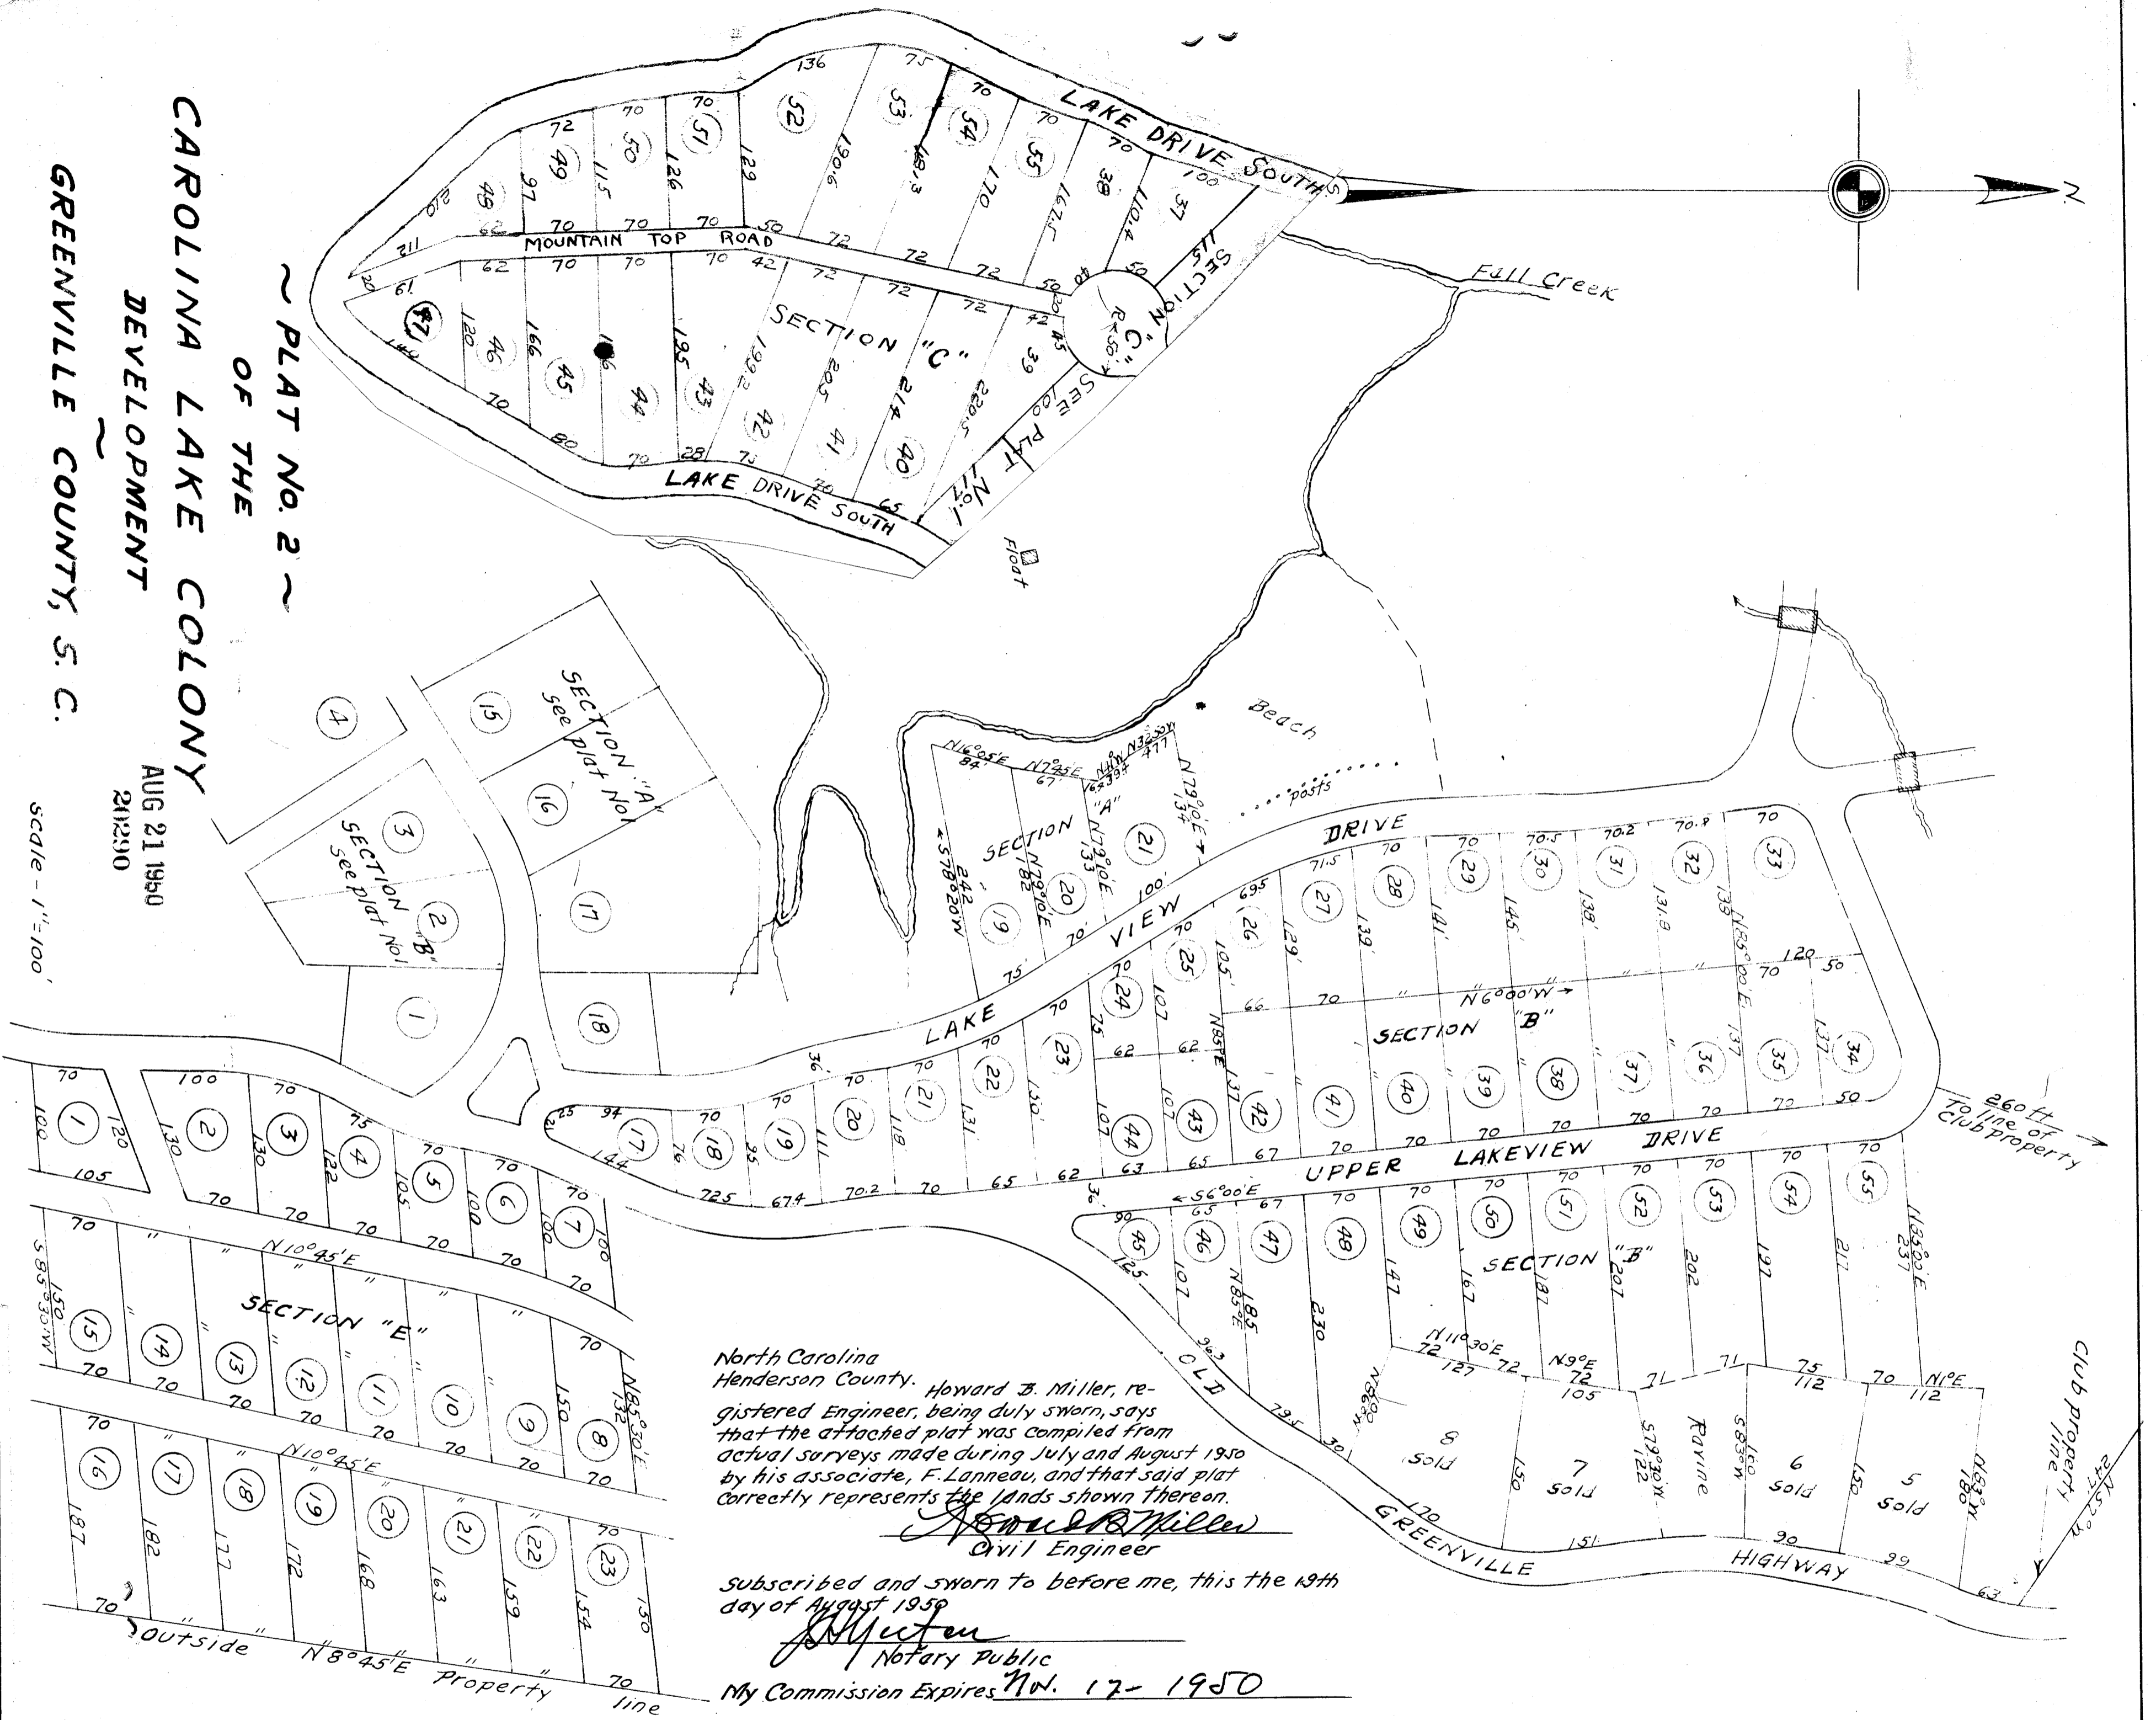

North Carolina
Henderson County. Howard B. Miller, re-
gistered Engineer, being duly sworn, says
that the attached plat was compiled from
actual surveys made during July and August 1950
by his associate, F. Lanneau, and that said plat
correctly represents the lands shown thereon.

Howard B. Miller
Civil Engineer

Subscribed and sworn to before me, this the 19th
day of August 1950

[Signature]
Notary Public


My Commission Expires Nov. 17 - 1950

South Carolina
Greenville County. It is hereby adjudged that the plat
on which this certificate is endorsed has been duly proven
by the oath of Howard B. Miller, Civil Engr, therefore let
the same with this certificate be registered.

Clerk of the Court
Greenville County, S.C.

Surveys, July and Aug. 1950
By F. Lanneau, C.E.

Office of
Howard B. Miller
Civil Engineer
Hendersonville, N.C.

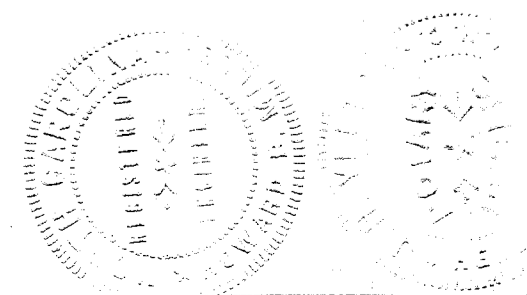

#201290
W. M. Samworth
Registrar