

#28436

13

Dec 13 1951

#4

134

Ollie Farnsworth

Greenville, S.C.

### PROPERTY of NANNIE K. HUNT ESTATE

LOCATED 3 MILES NORTH of TRAVELER'S REST.  
BATCS - TOWNSHIP  
GREENVILLE - COUNTY  
SOUTH-CAROLINA.

BOUNDARY SURVEYED BY H.S. BRACKMAN, Surveyor  
OCT 11 & 16, 1951 S.C. REG # 959



SUB-DIVIDED BY  
NOV. 15 & 16, 1951 H.L. DONAHOO  
Winder, GA  
GA. REG # 277

FILED  
GREENVILLE CO. S.C.

28436  
DEC 13 1951

DEC 13 1 32 PM 1951

OLLIE FARNSWORTH  
R.M.C.

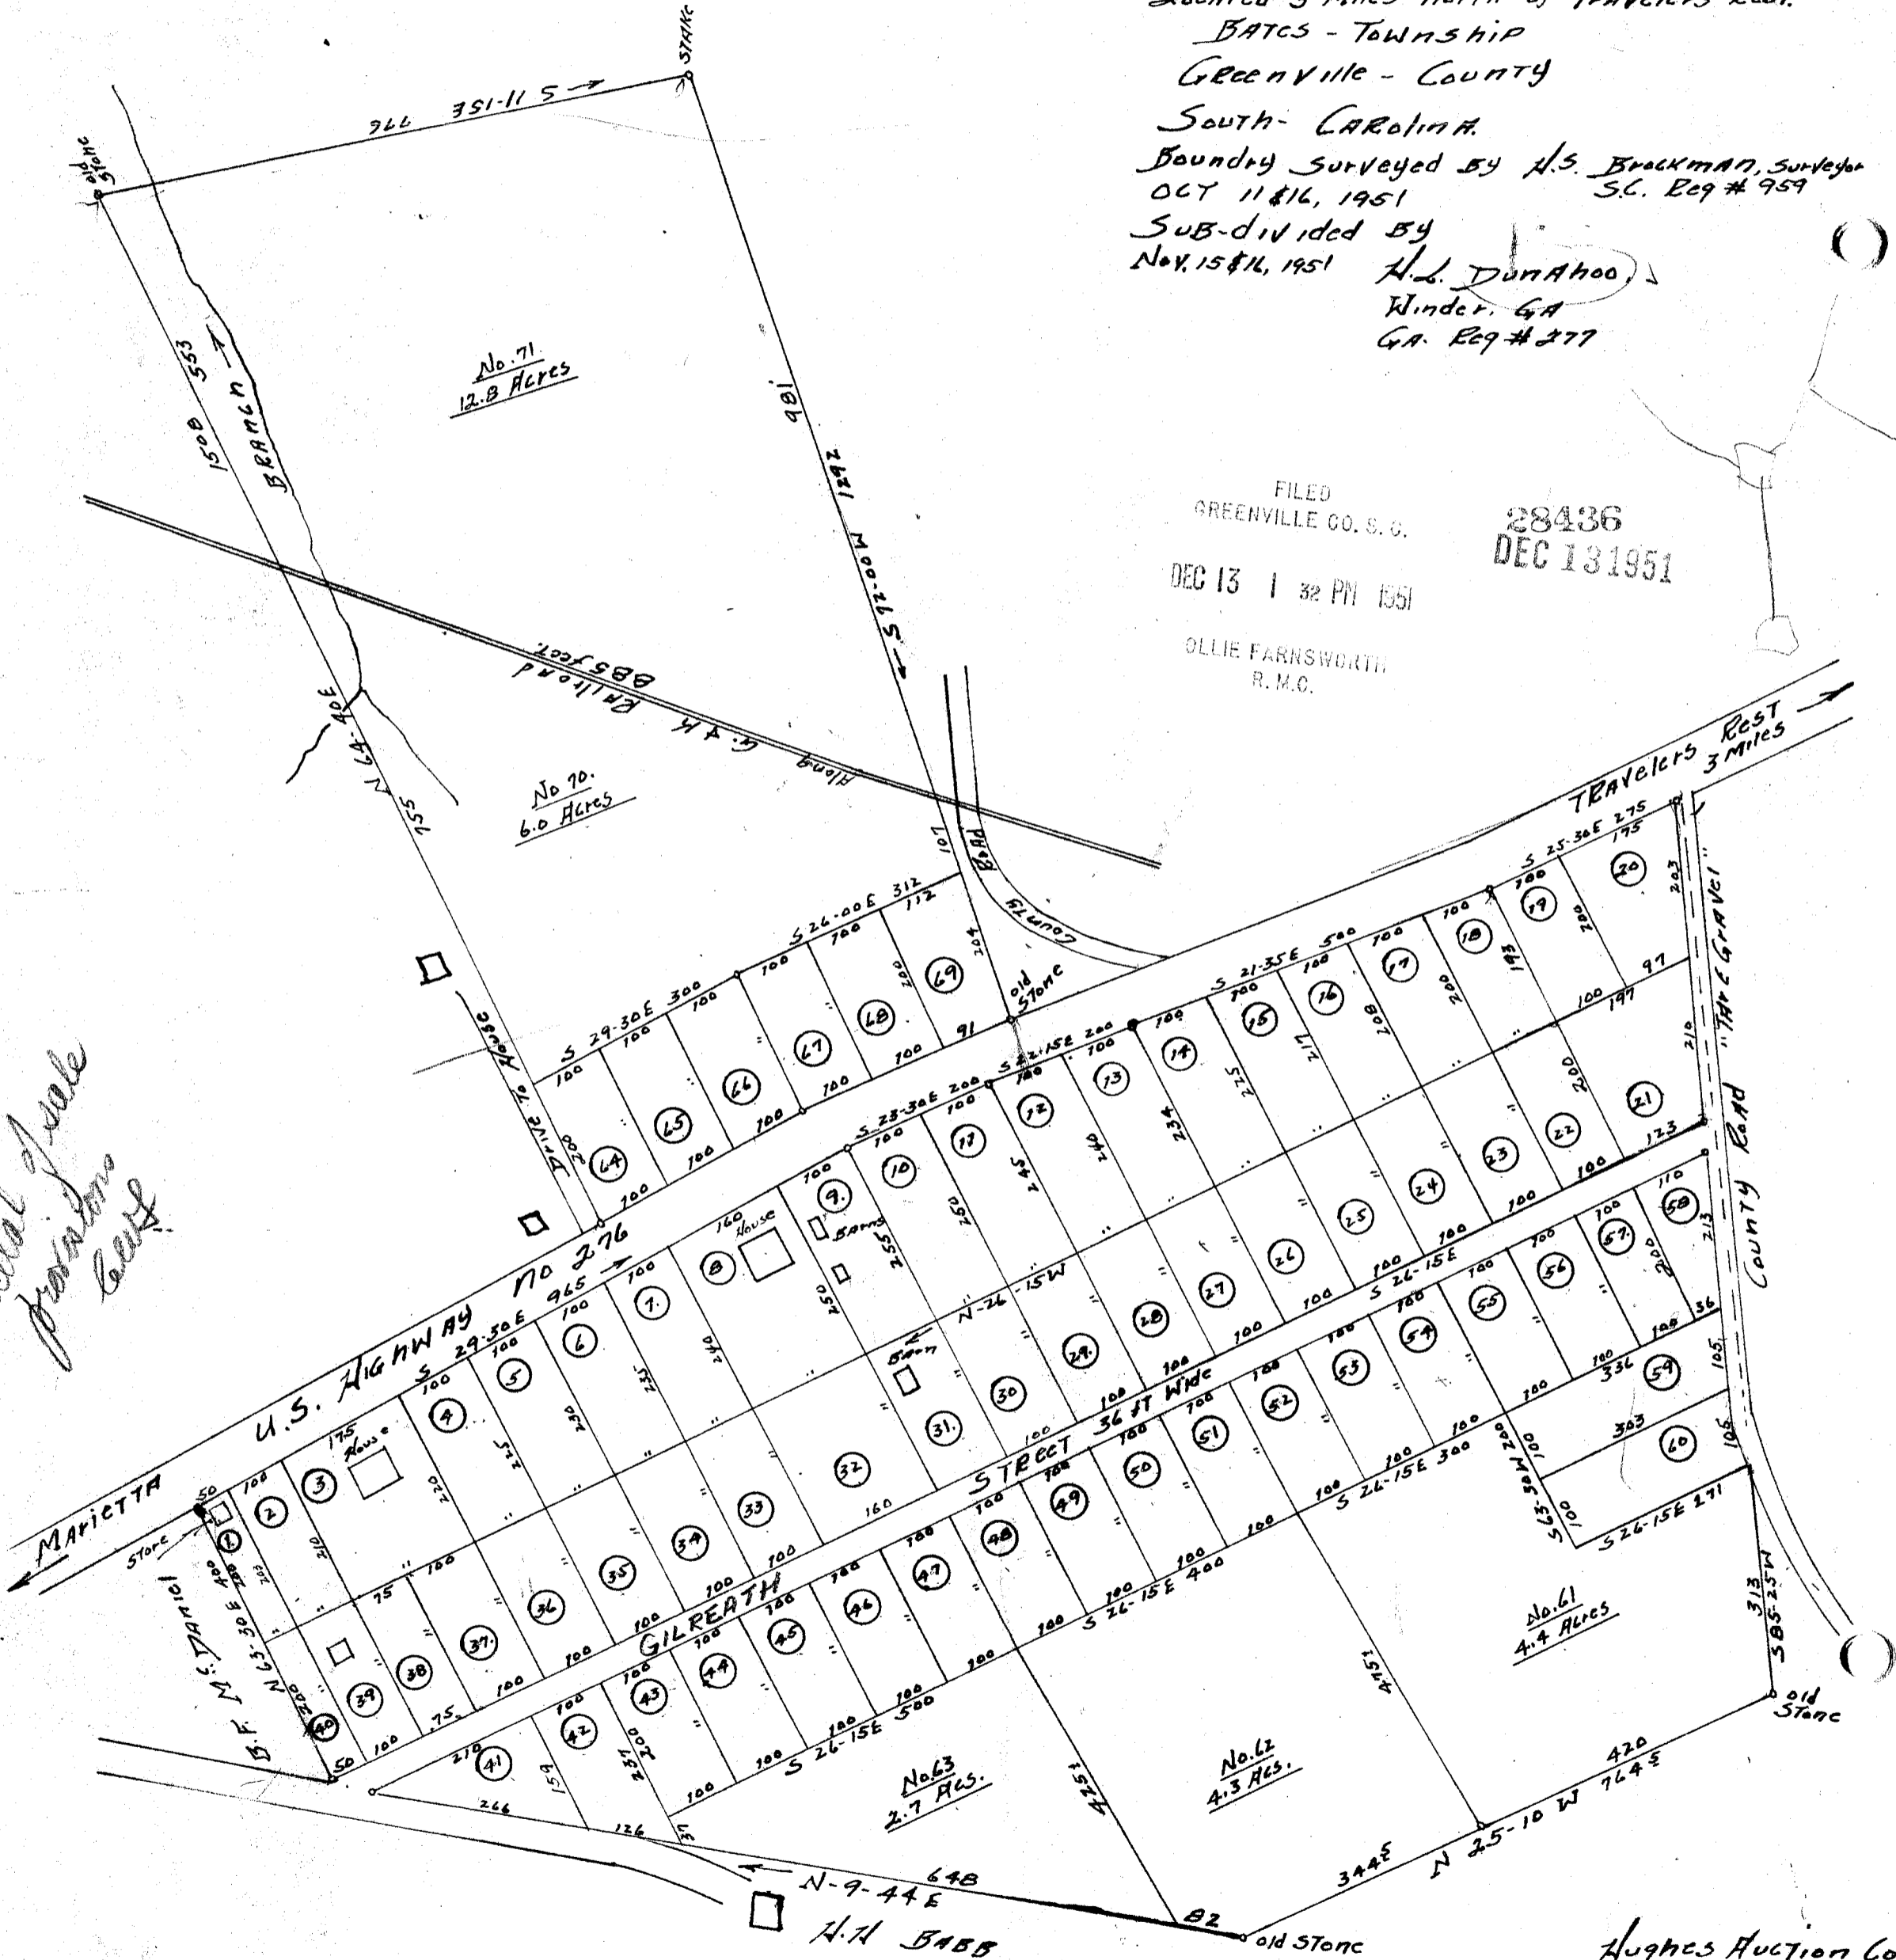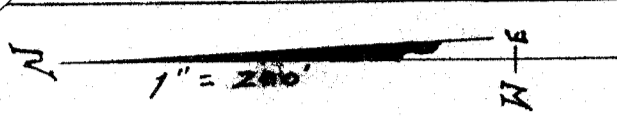

Vertical Sale  
Provision  
Cut

Hughes Auction Co  
Greene, S.C.  
Selling AGES