


#2623 Filed This 1 day of Feb 1952

And Recorded in vol. 77 - page 144 M.

*Oliver Farnsworth*

Register Mesne Conveyance Greenville County, S.C.

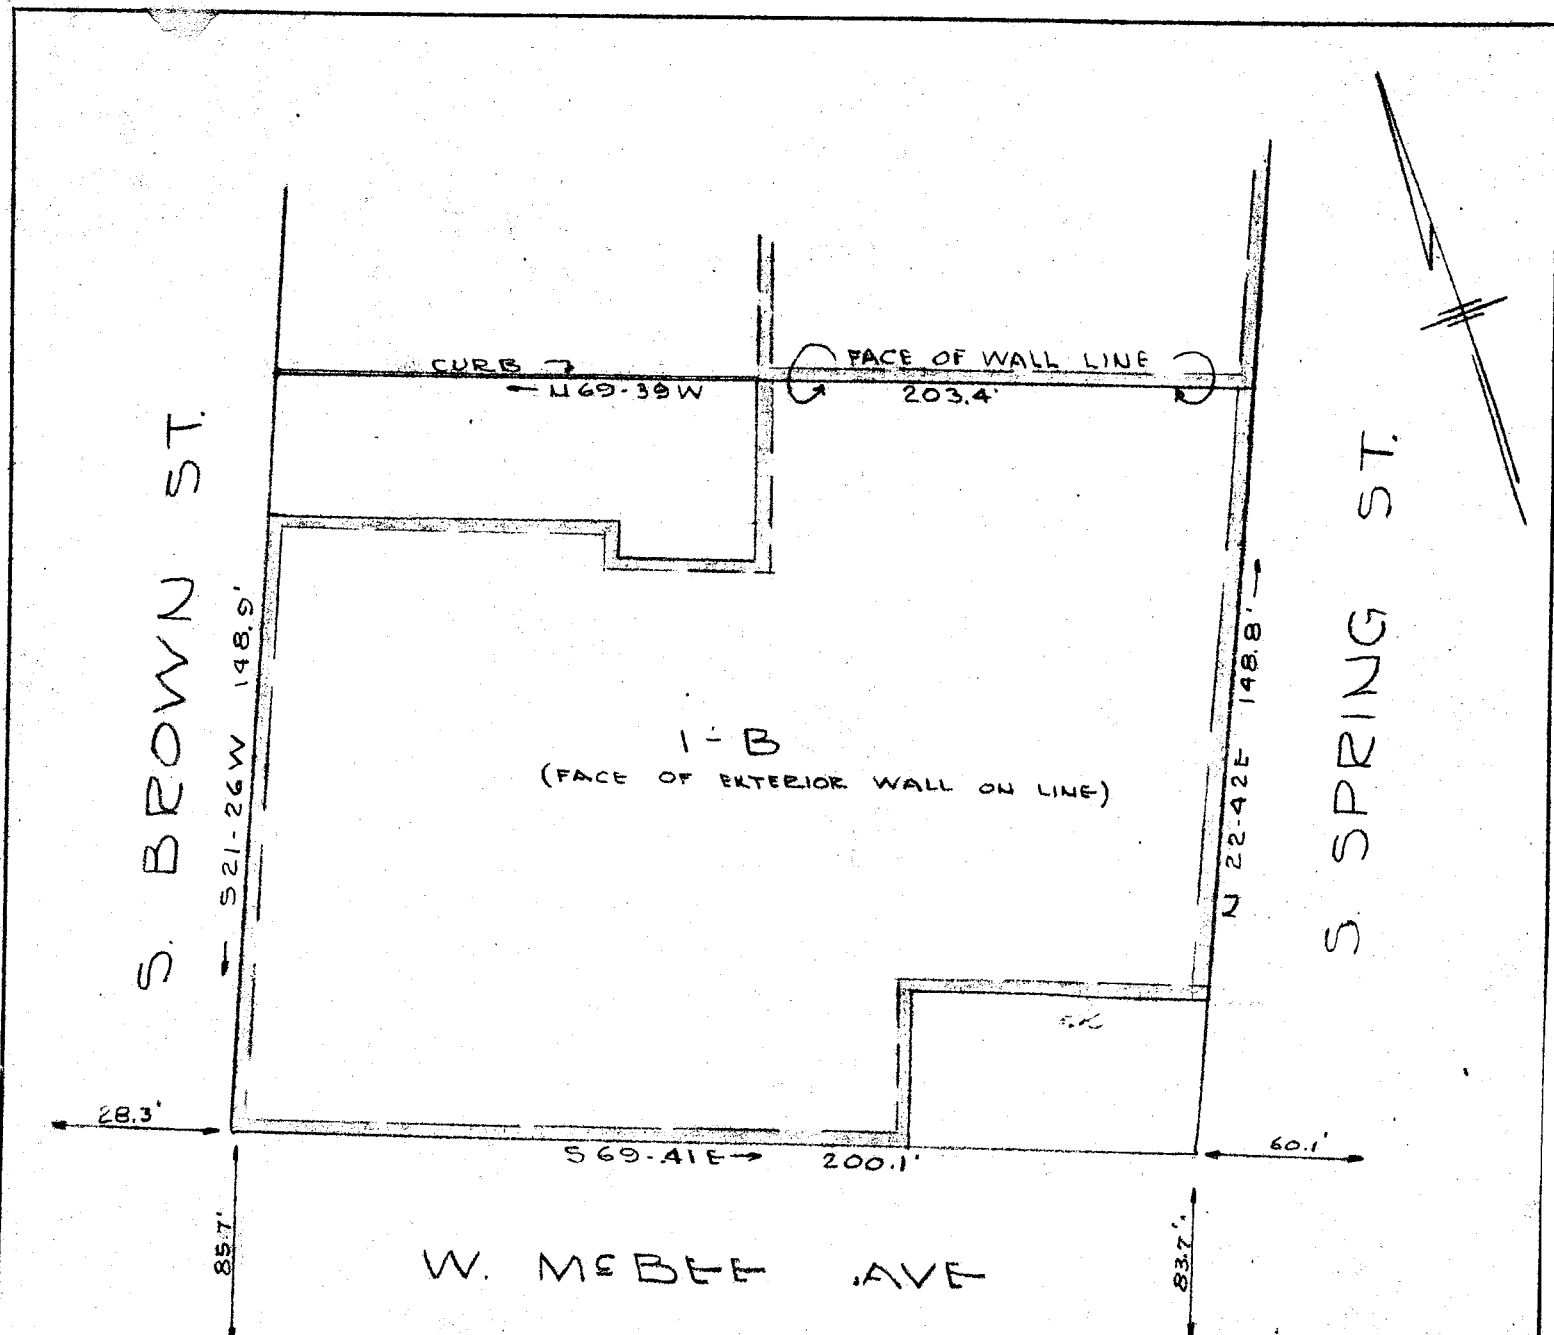

1-B  
(FACE OF EXTERIOR WALL ON LINE)


PROPERTY OF  
ANNIE I. HUGENIN  
GREENVILLE, SC.

SCALE 1/4" = 40 FT

ET AL.  
27 JAN 1952  
OLIVER FARNSWORTH  
R.M.O.

FEB 1 4 21 PM 1952

FILED  
GREENVILLE CO. S.C.

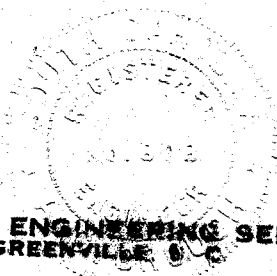

FEB 1 1952

2623

PIEDMONT ENGINEERING SERVICE  
GREENVILLE, S.C.

