


WESTON ← N37-20W STREET EXTN.

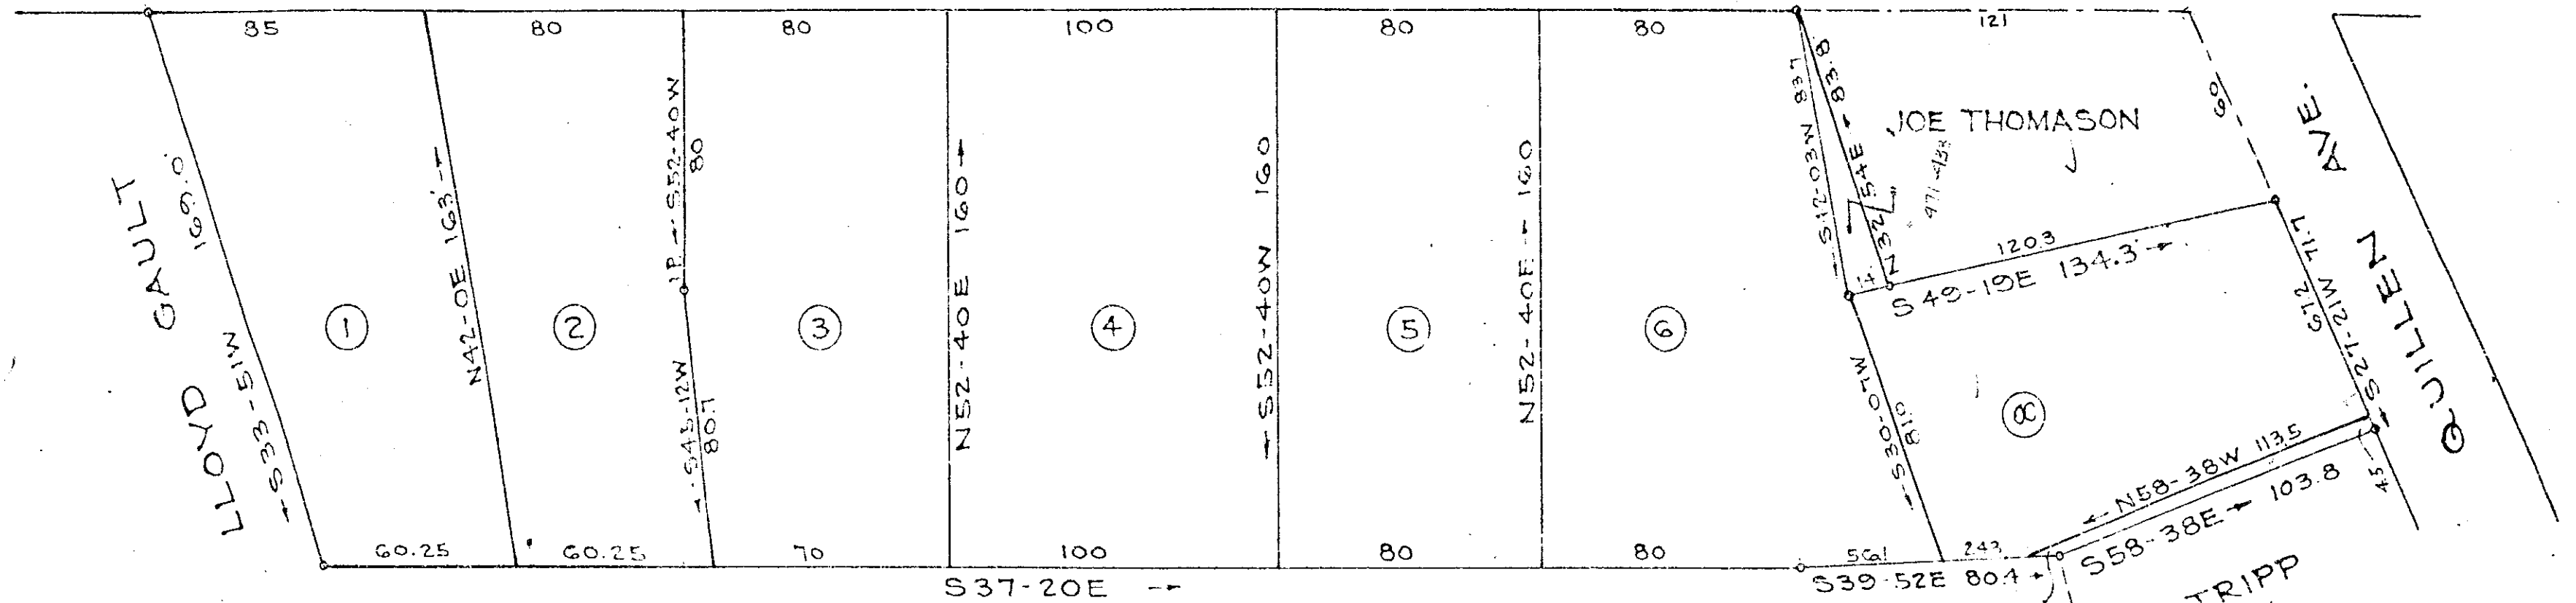

J. A. THOMASON

PROPERTY OF
J. A. THOMASON
FOUNTAIN INN S. C.


Scale 1"=50'

Dec 1950

DALTON & NEVES ENGRS
GREENVILLE S. C.

FEB 5 1953

2711

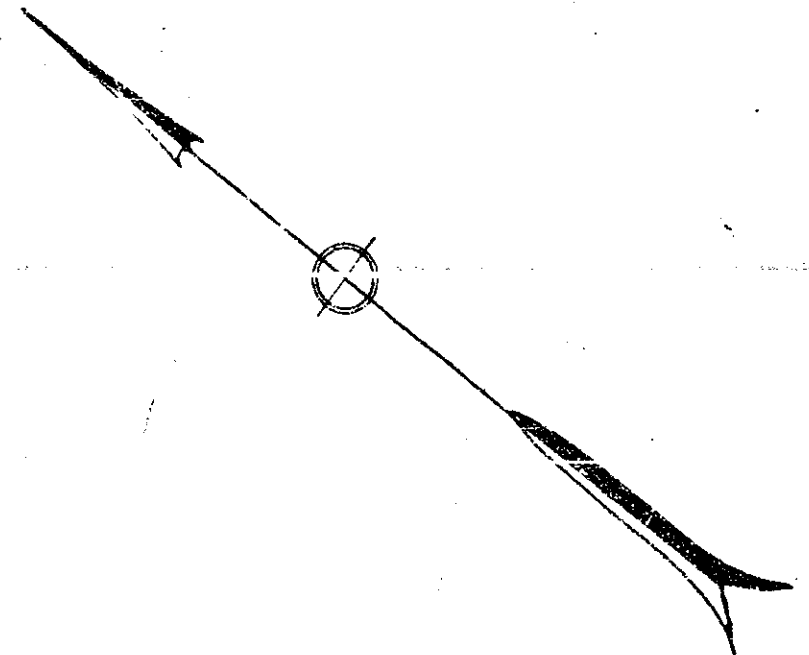

FILED
GREENVILLE CO. S. C.
FEB 5 11 43 AM 1953
OLLIE FARNSWORTH
R. M. C.

F.B. 253 Iron Pins at all Corners

2711 Filed This 5 day of Feb. '53
And Recorded in Vol. DD Page 49 at
Ollie Farnsworth
Register Mesne Conveyance Greenville County, S. C.