


IRON PINS AT ALL CORNERS

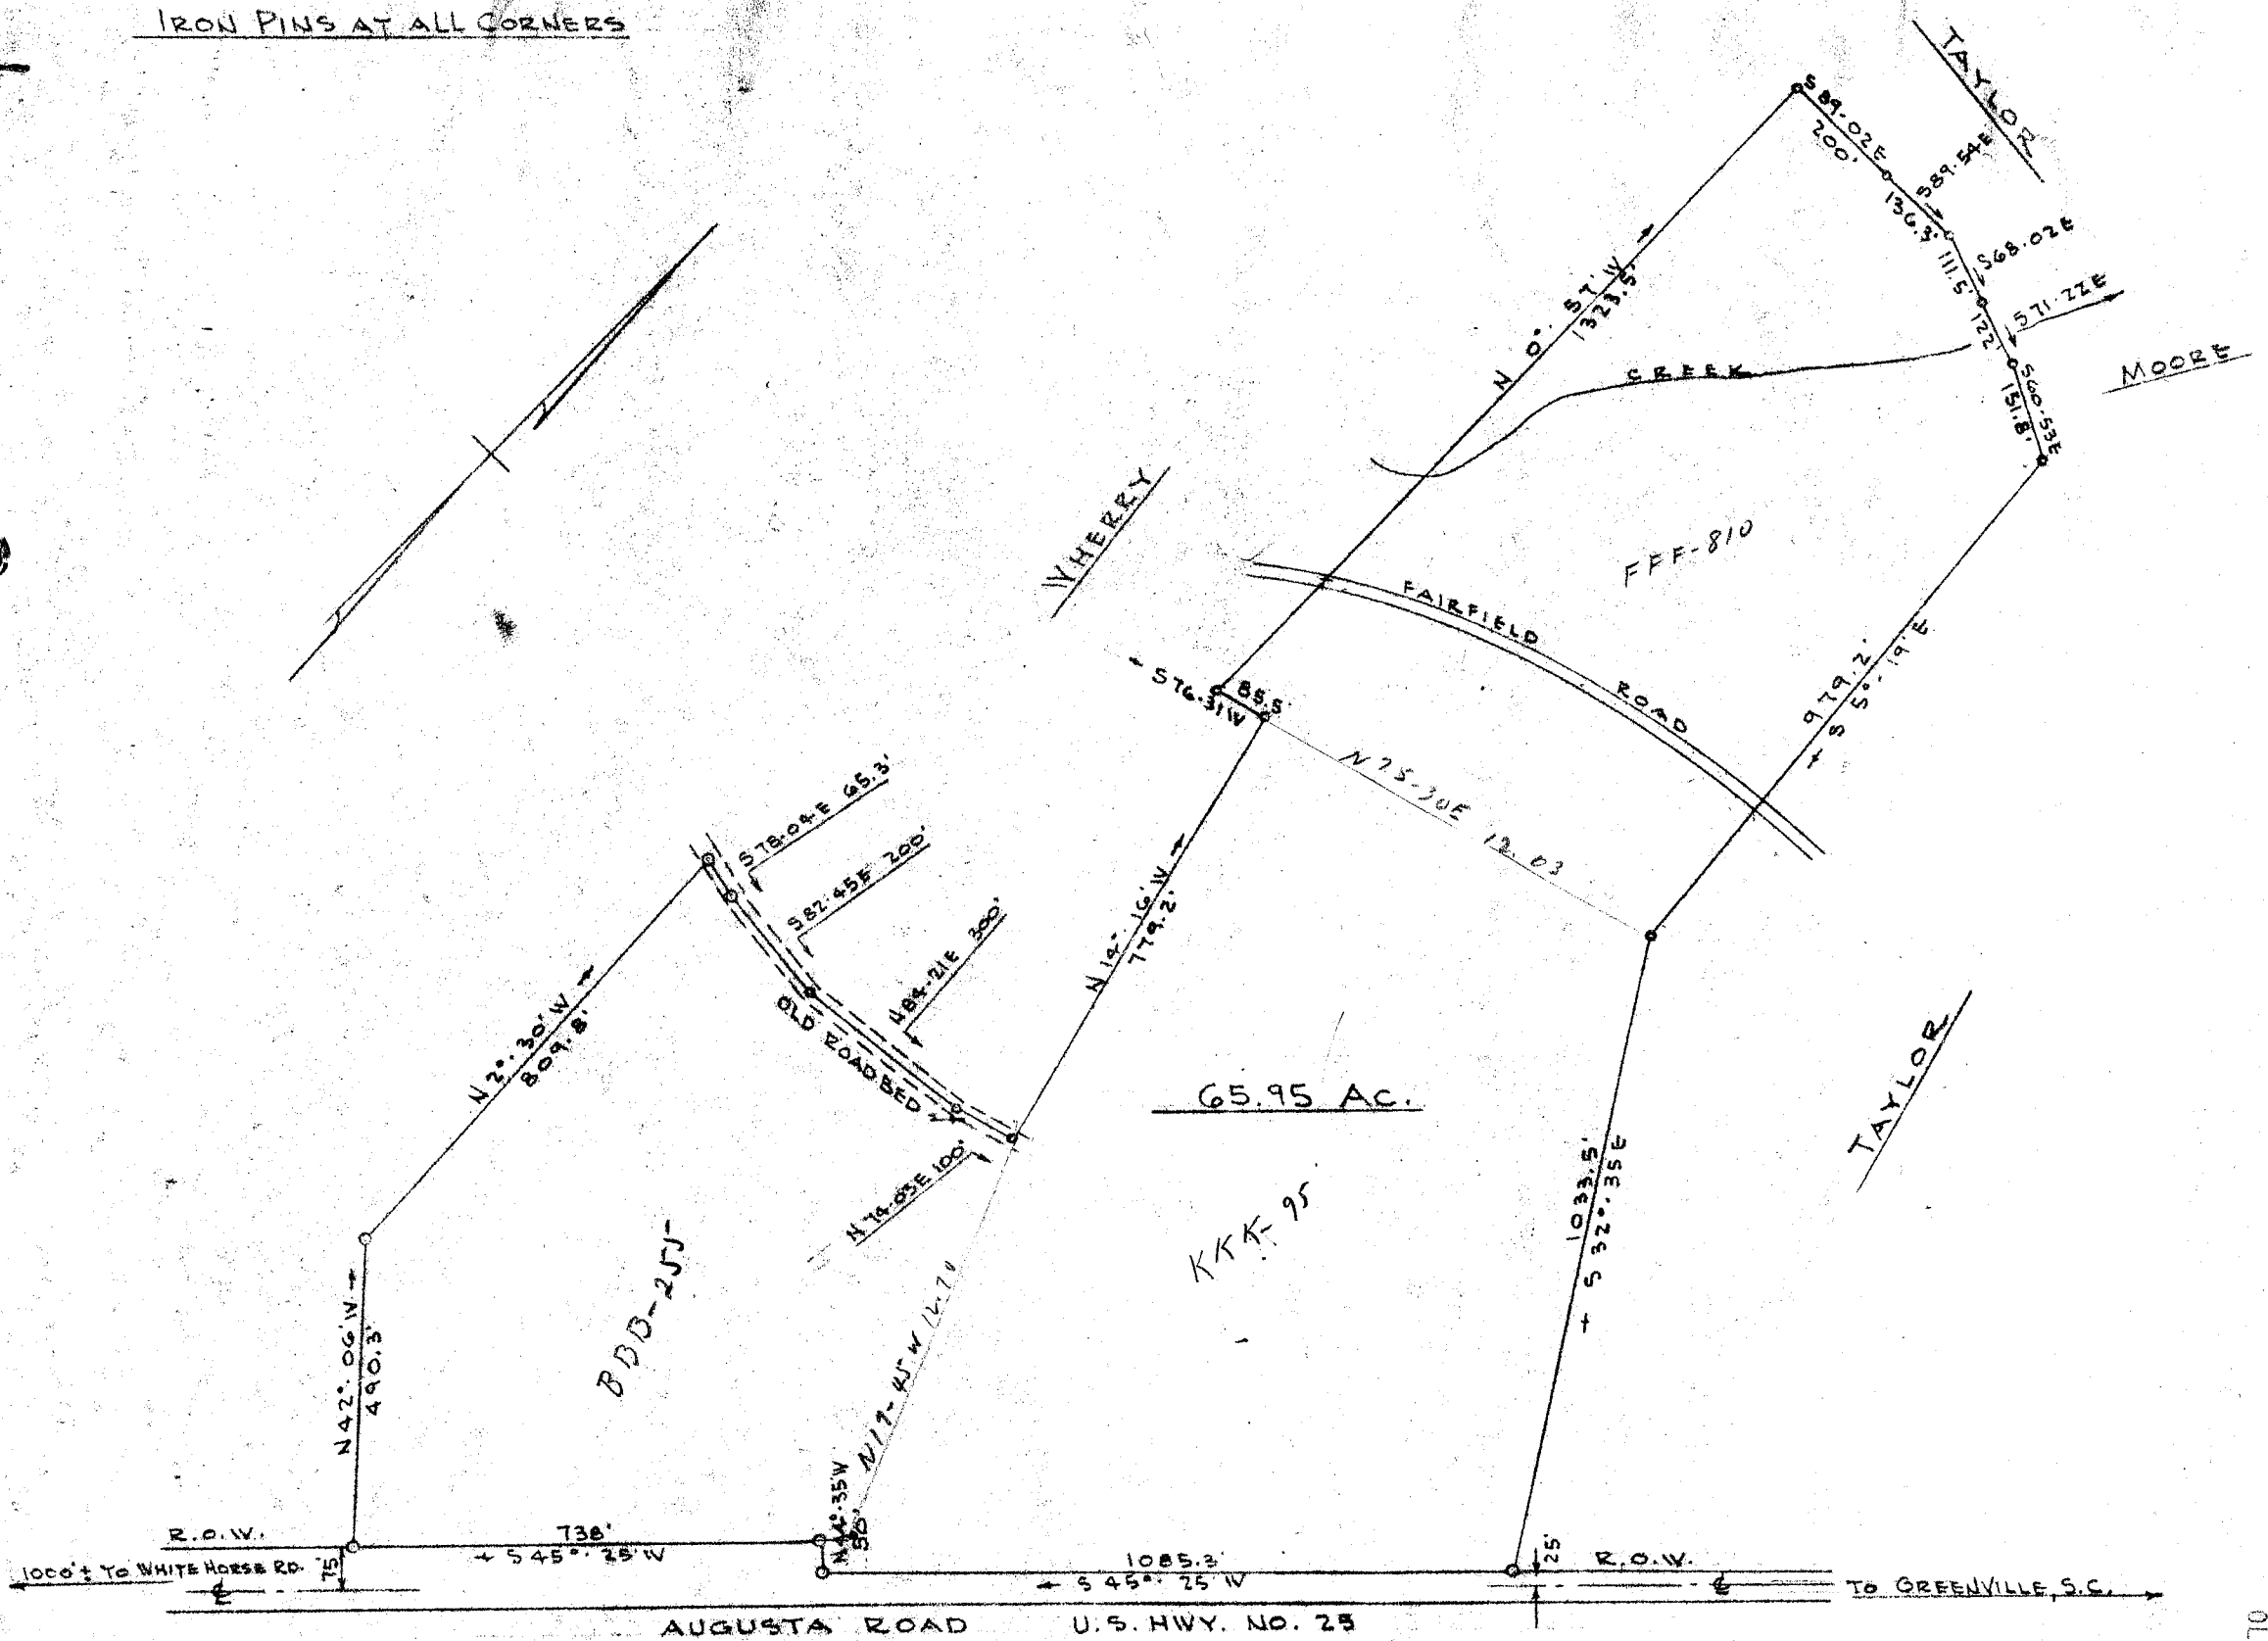

MAR 4 - 1955
5760

PROPERTY OF: _____
SOUTH FOREST ESTATES, INC.
 LOCATED IN
 GREENVILLE COUNTY NEAR GREENVILLE, S.C.
 SCALE: 1" = 300' DATED: FEBY, 14, 1955
 PICKELL & PICKELL - ENGINEERS
 GREENVILLE, S.C.

OLLIE FARNSWORTH
R.M.C.

MAR 4 10 27 AM 1955

Fee 1⁰⁰
99-91

5760 Filed This 4 day of March 19 55
 And Recorded in Vol. II Page 91 of M.
 Ollie Farnsworth
 Register Meane Conveyance Greenville County, S. C.