
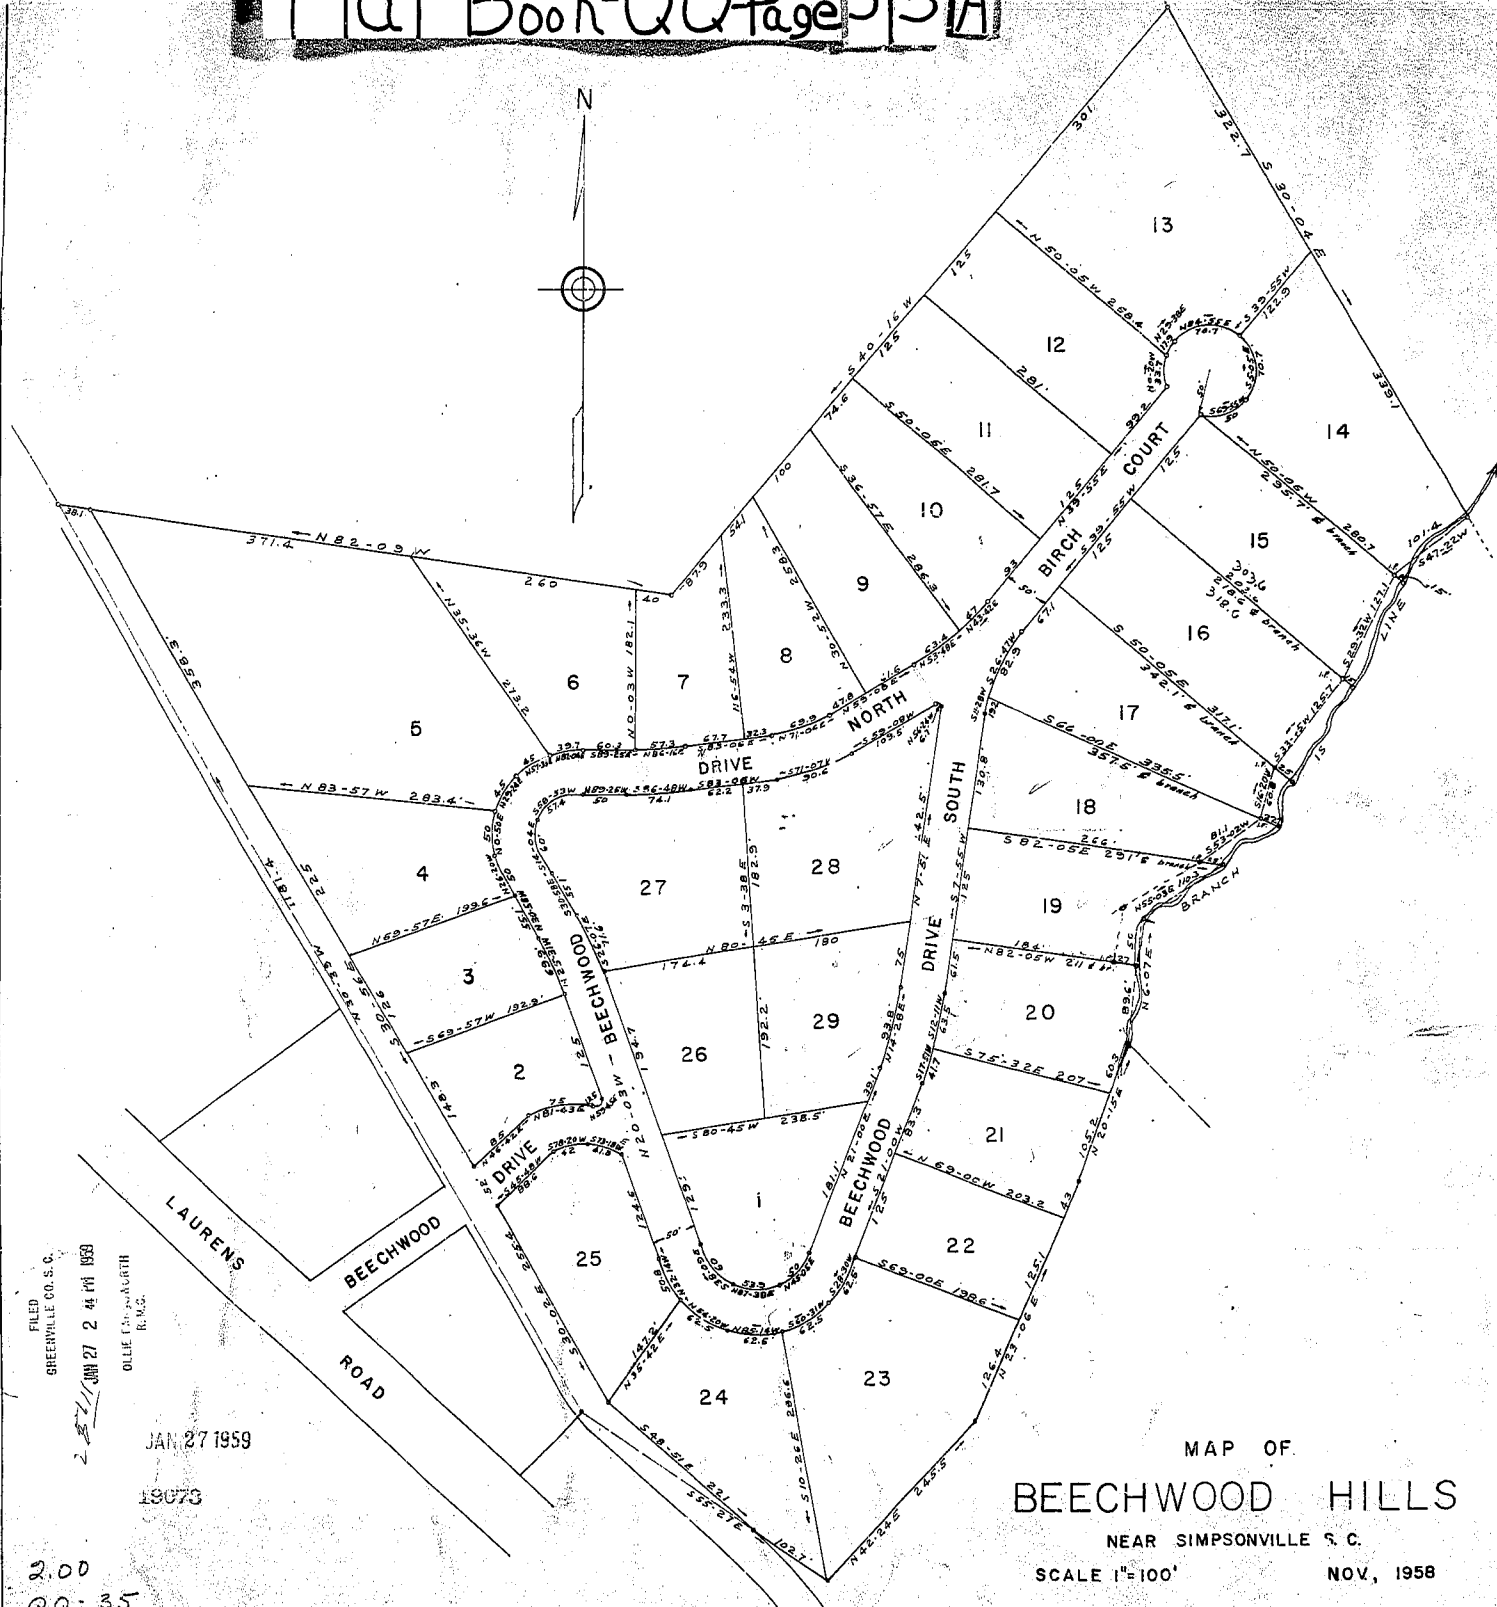


DOOR QUAGERS

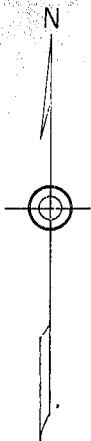

19073... of...
and recorded in...
Simpsonville, S.C.
Register of Deeds
Greenville County, S.C.

FILED
GREENVILLE CO. S.C.
JAN 27 2 44 PM 1959
OLLIE L. ANDERSON
R.M.C.

JAN 27 1959
19073

MAP OF
BEECHWOOD HILLS
NEAR SIMPSONVILLE S. C.
SCALE 1"=100'
NOV, 1958

2.00
22-35