
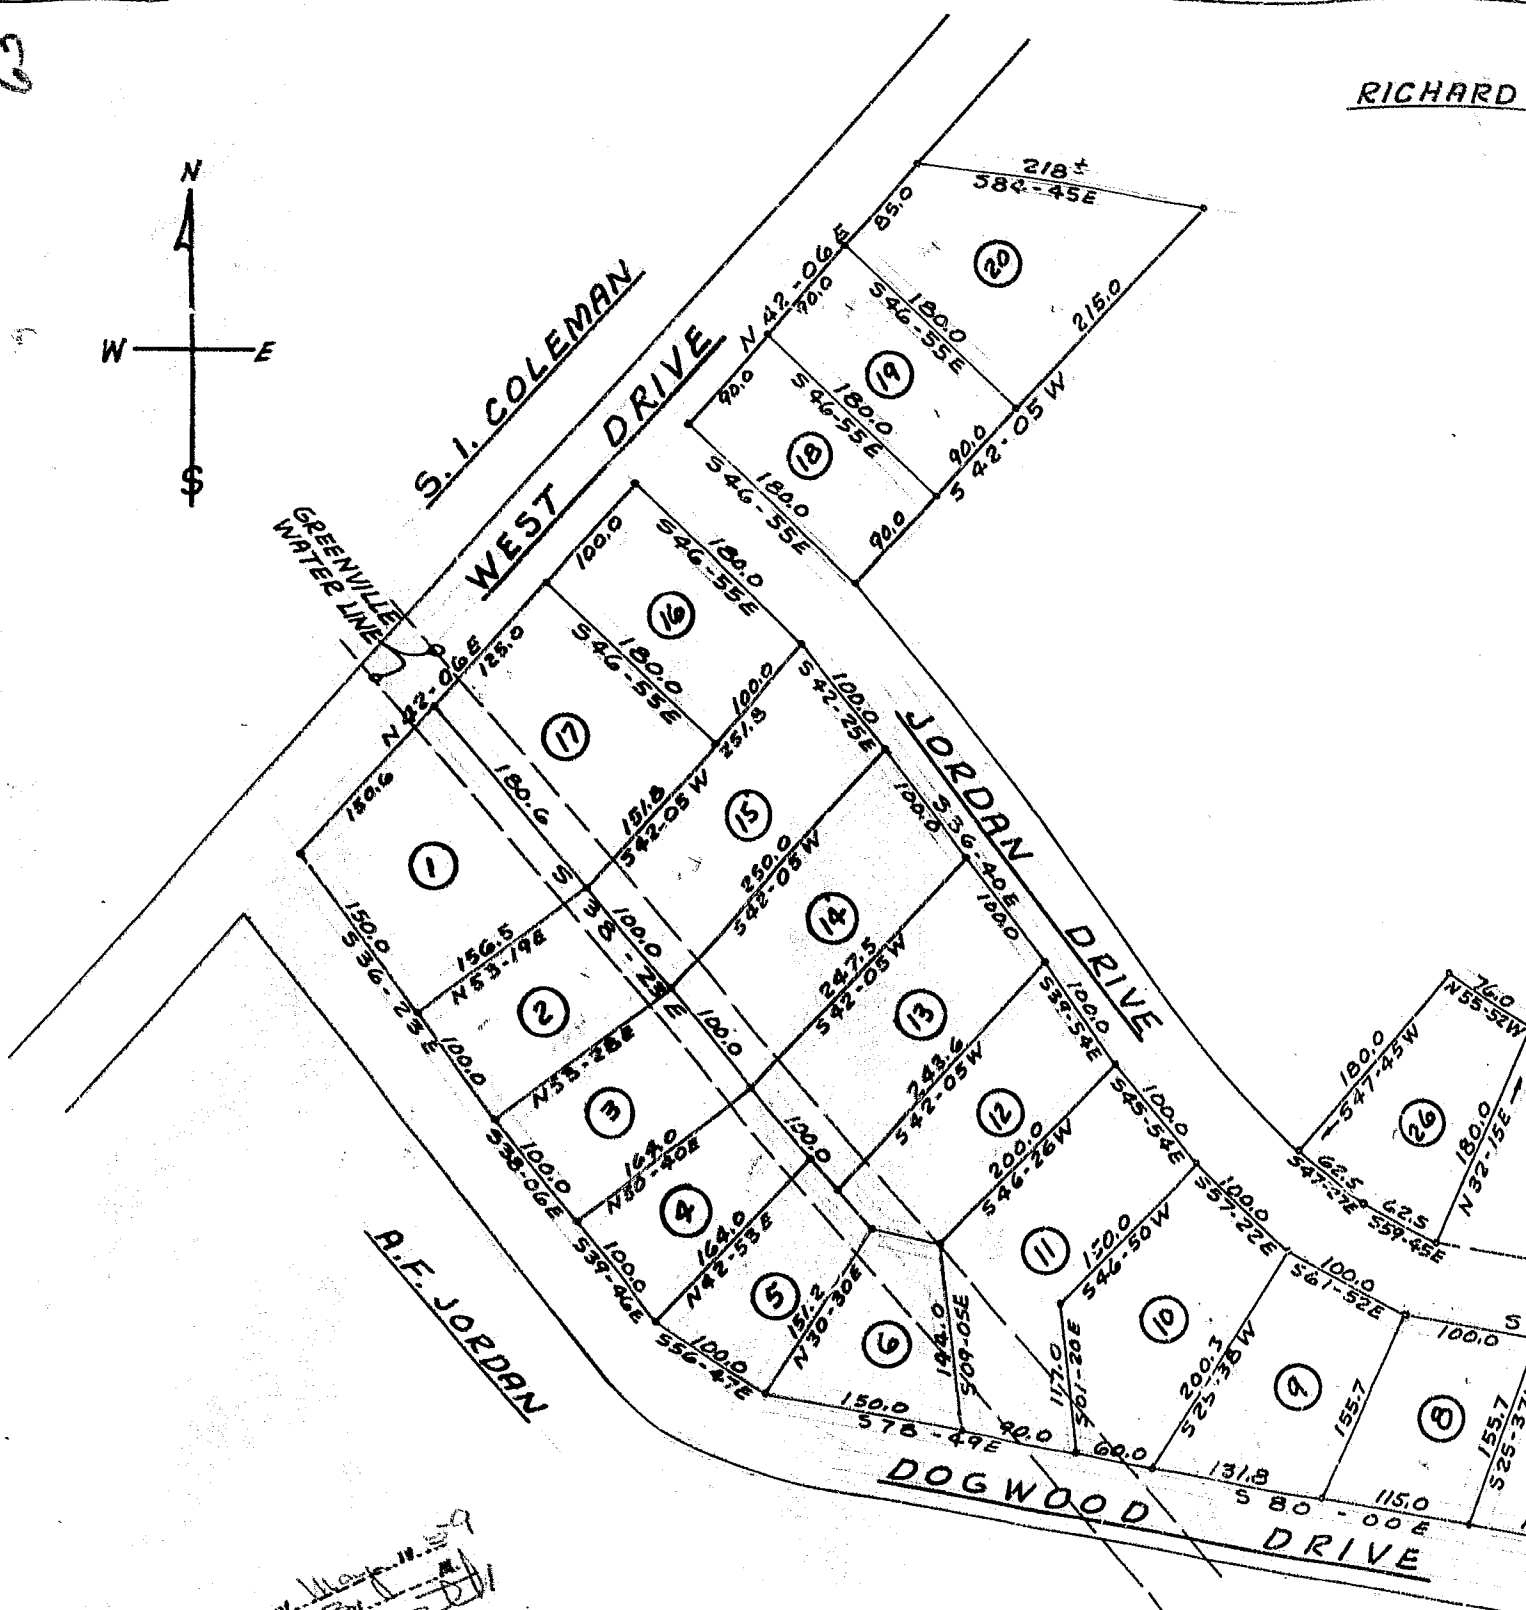


63

RICHARD

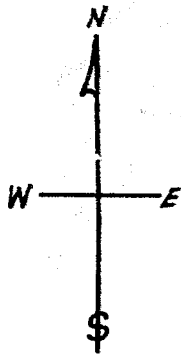

31060 Filed This 22<sup>nd</sup> day of May 1959  
And Recorded in Vol. 63 of the Public Records  
Register Mesne Conveyance Greenville County, S. C.

# DOGWOOD HILLS

OWNER  
A.F. JORDAN, TRUSTEE  
GREENVILLE, S.C.

BATES TWP. GREENVILLE CO. S. C.

SCALE: 1" = 167'-0"  
OCT. 1956


MAY 22 1959

31060

200

QQ-63

RICHARD BURNS

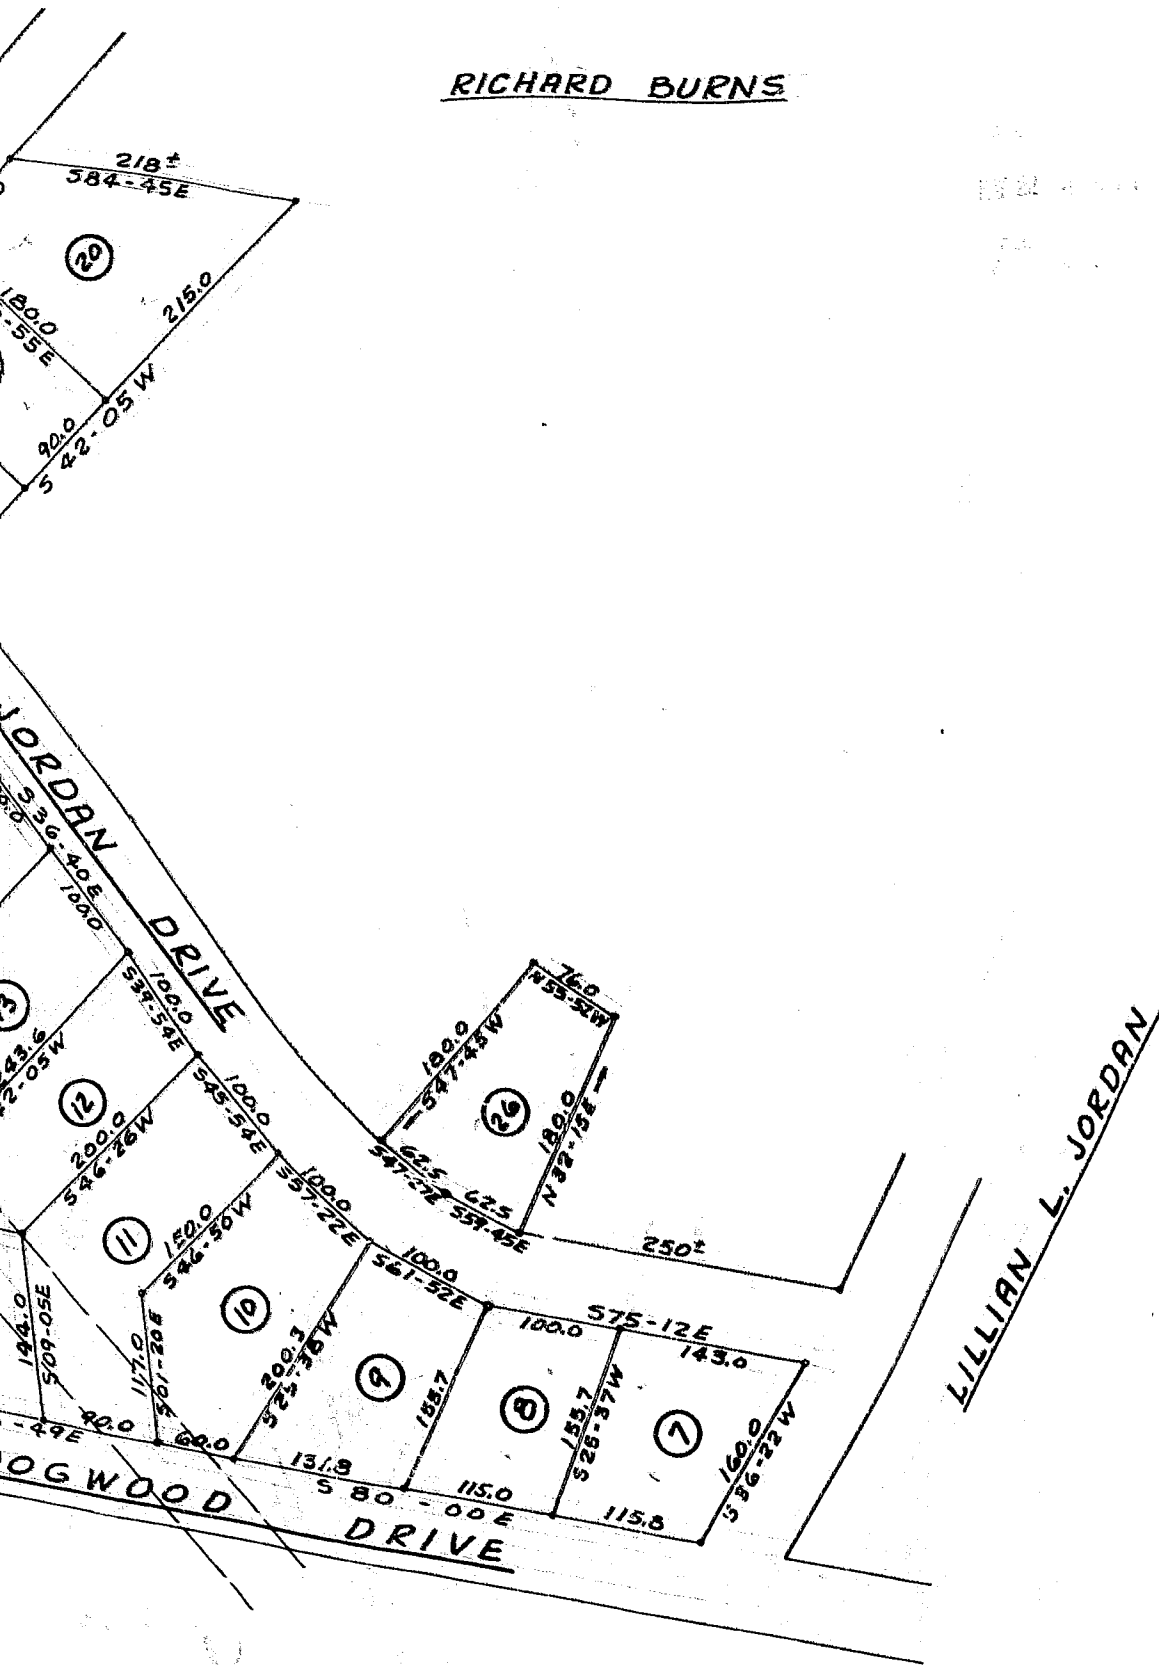

WOOD HILLS

P. GREENVILLE CO. S.C.

SCALE: 1" = 100'

OCT. 1956

SURVEYED BY

T. T. DILL

C.E. & L.S. # 104