


N.B. 122, 123, 124, 125, 126, 127.

85

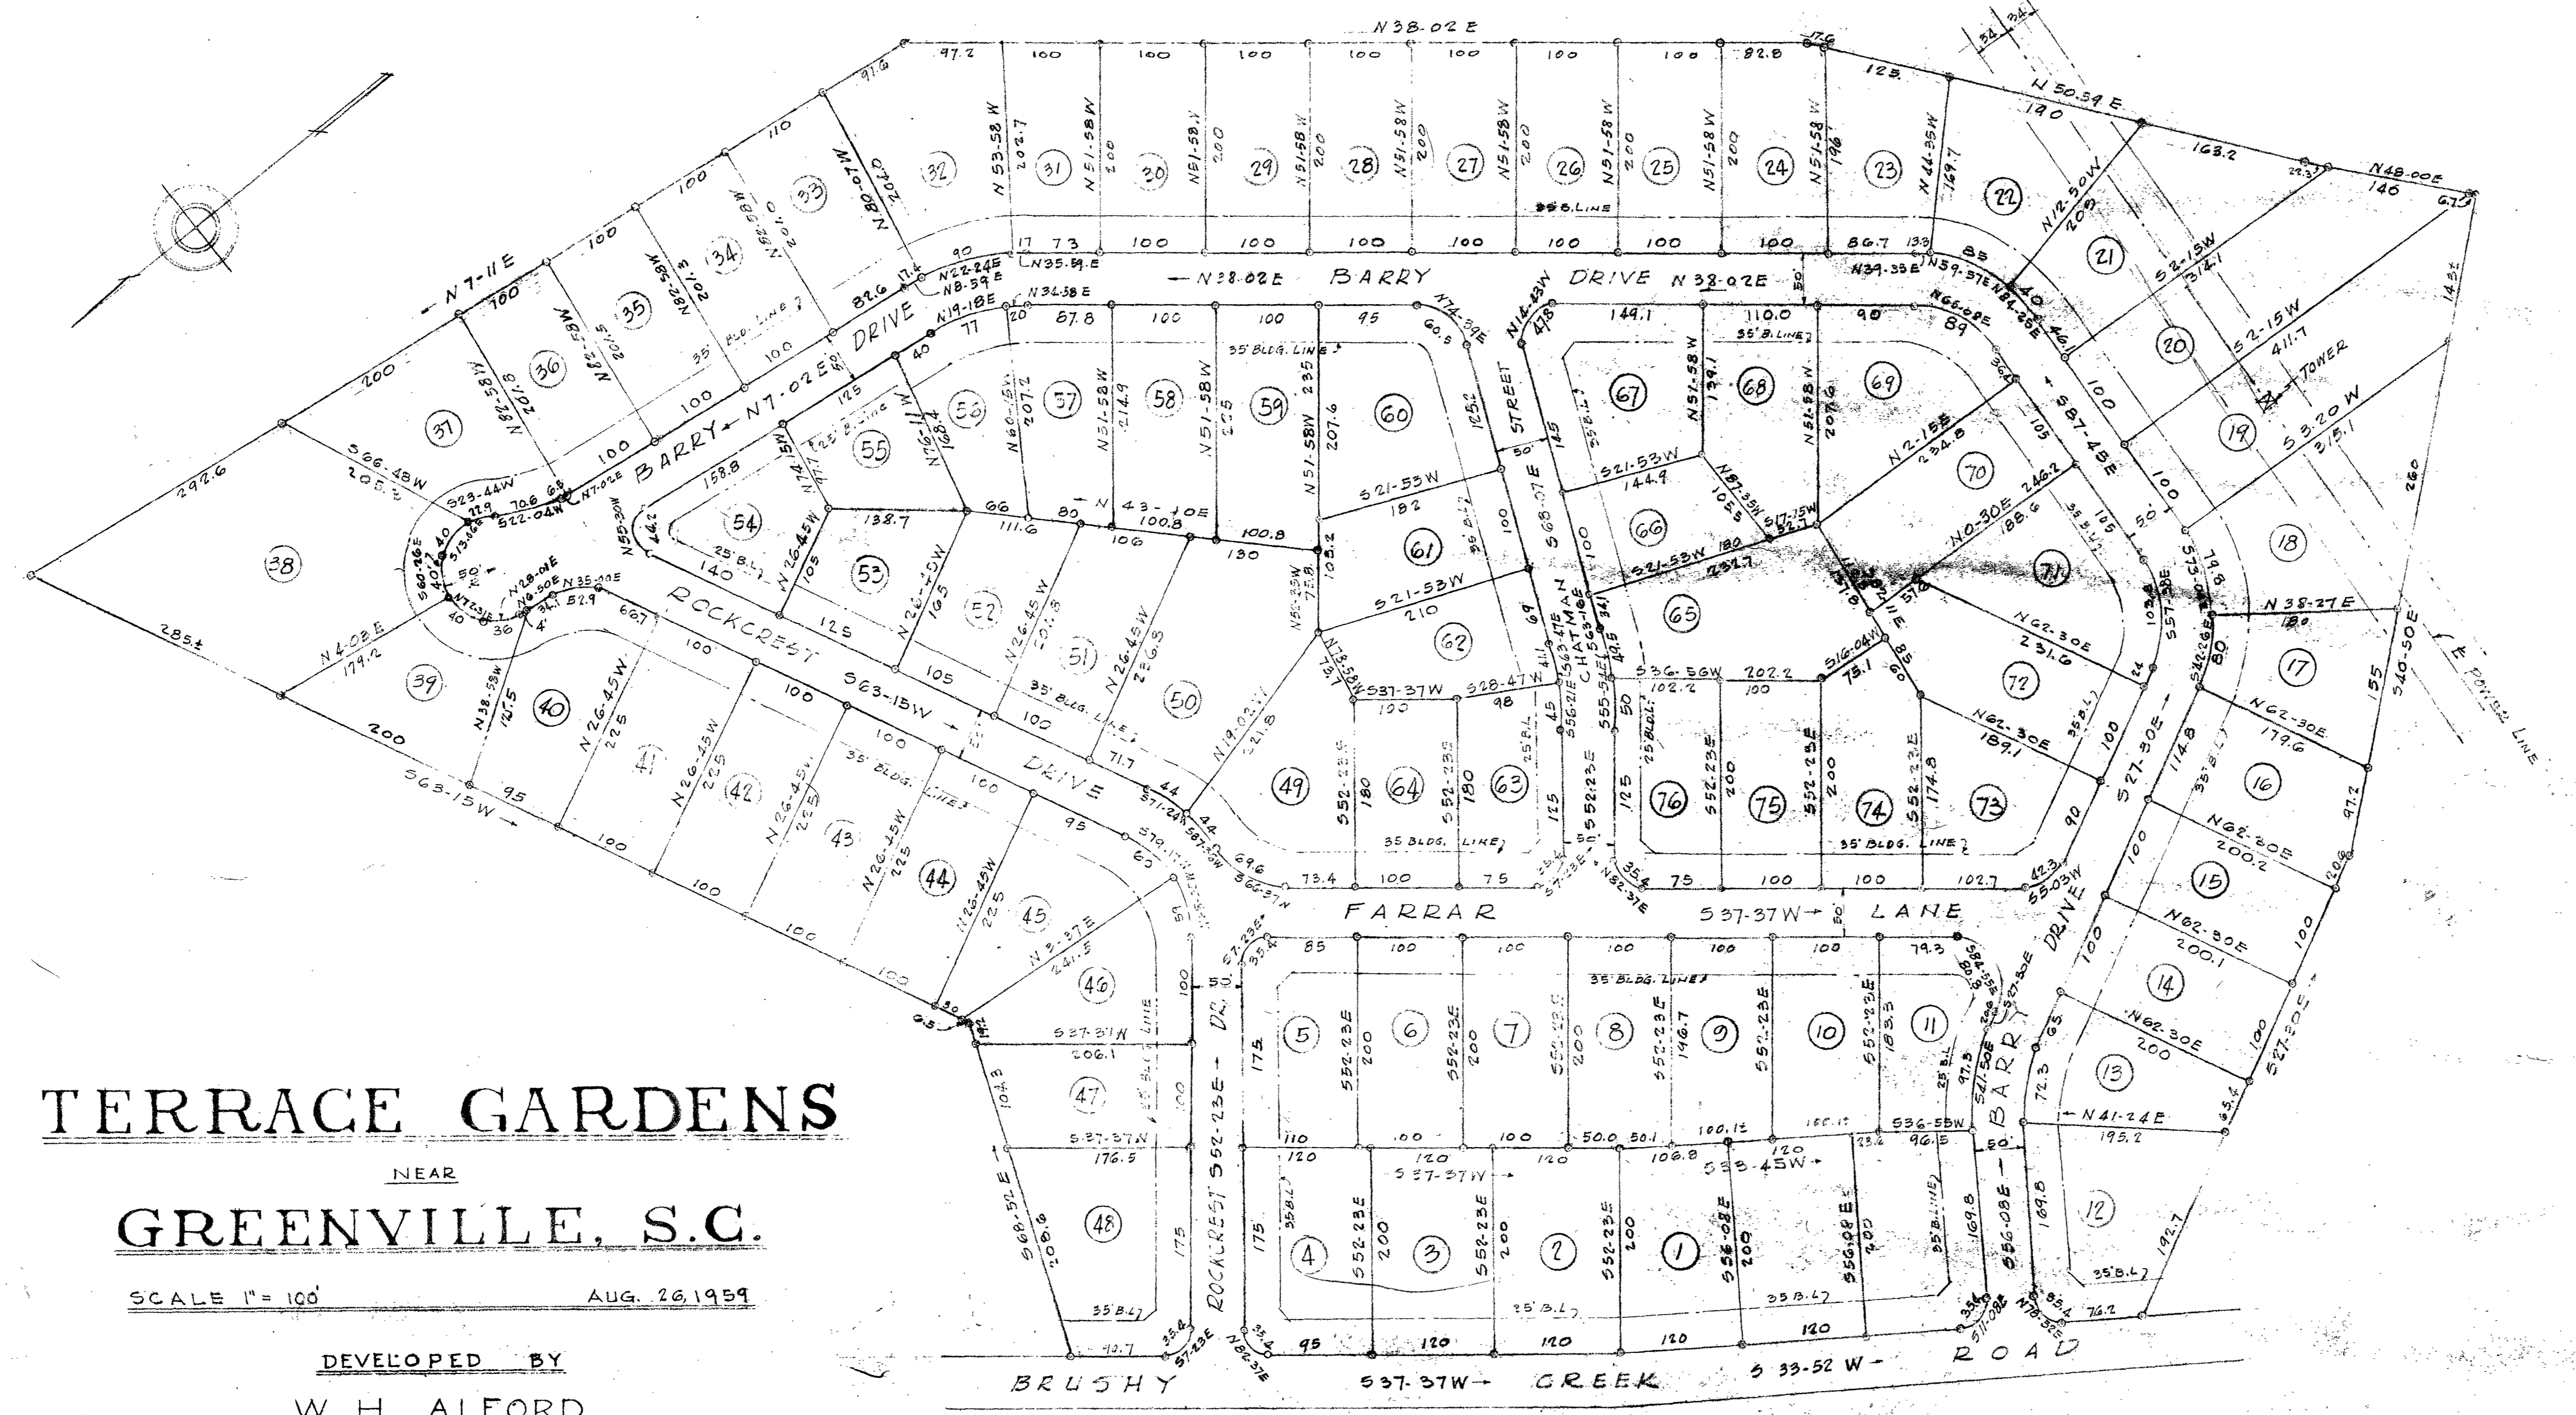

TERRACE GARDENS

NEAR
GREENVILLE, S.C.

SCALE 1" = 100' AUG. 26, 1959

DEVELOPED BY
W. H. ALFORD
GREENVILLE, S. C.

FILED
GREENVILLE, S.C.
AUG 27 6 45 PM '59

AUG 27 1959

6736

2.00
QQ-85

6736, filed Aug 27, 1959
and recorded in
Collie Bamforth
Book 100 of Deeds, page 100

JONES & SUTHERLAND ENGINEERS
GREENVILLE, S. C.