


131

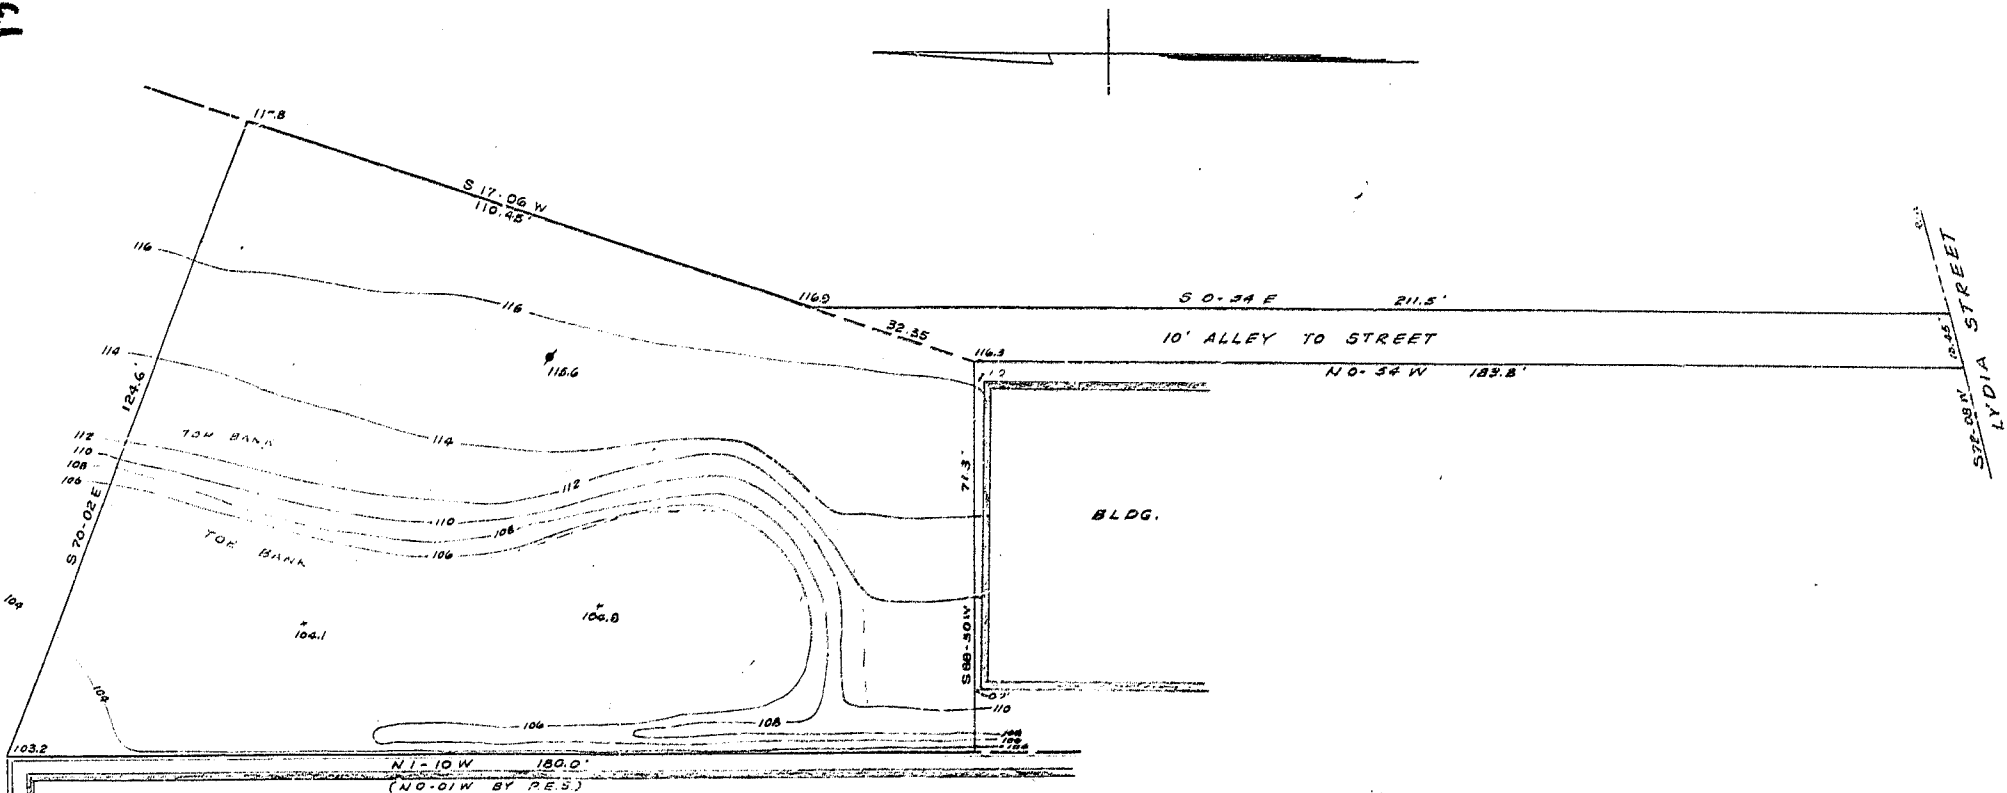

EXIST. BLDG.
B.M. F.F. EL. 100.0


TOPOGRAPHIC SURVEY FOR
R. KINARD JOHNSON &
ALBERT L. JOHNSON

NEAR GREENVILLE, S.C.
SCALE 1" = 20' JANUARY 17 1961

PIEDMONT ENGINEERING SERVICE
GREENVILLE, S.C.

JAN 20 1961

18369

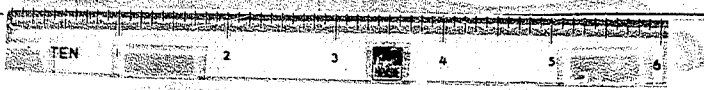

18369 23 Jan 20 1961
 Date 02 1311
Case Samworth
 Registered Professional Engineer, S.C.

REVISIONS
 NO. 1
 DATE
 DESCRIPTION