




Q 2 - 120 - 161

SECTIONS 1 & 2.
 BELMONT HEIGHTS .N.C.
 PROPERTY OF
 EARL R. TAYLOR ET AL
 GREER S.C.
 Scale: 1" = 100' July 1960

DALTON & NEVES
 GREENVILLE S.C.

N

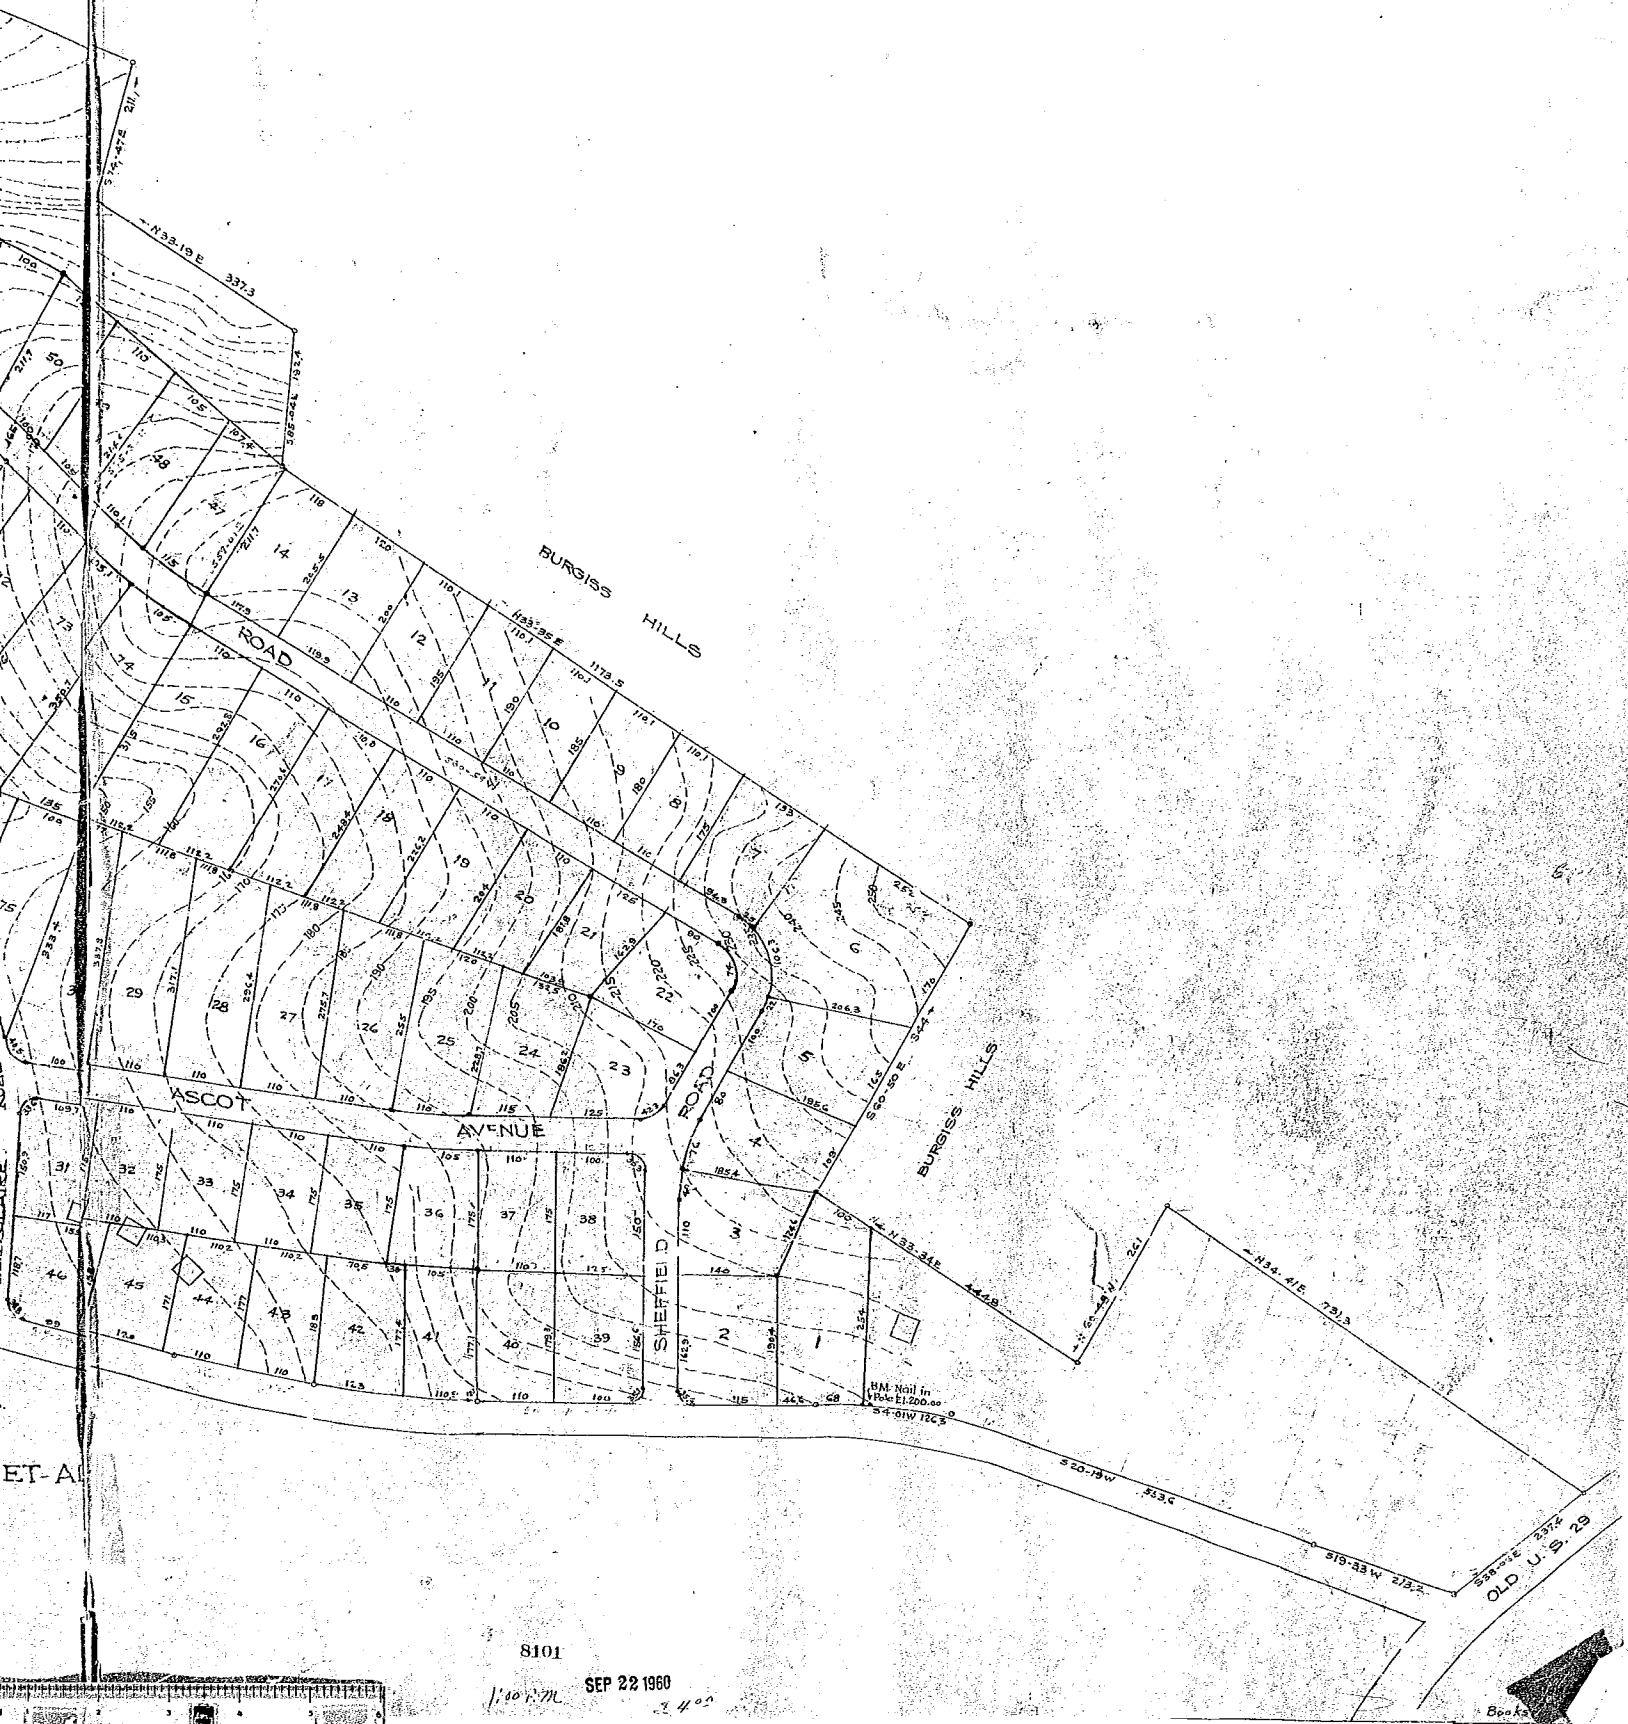

ET AL

8101

SEP 22 1960

1,000' 20

2400

OLD U. S. 29

Book