

NOTE: THERE IS A 5' DRAINAGE AND UTILITY EASEMENT ALONG ALL SIDE AND REAR LOT LINES


GREENVILLE CO., S.C.  
MAY 30 9 04 AM 1960  
OLLE...-...-...  
R...-...

WENWOOD

NEAR GREENVILLE S.C.  
SCALE 1"=200' MAY 1960  
OWNERS REPRESENTED BY  
HUGHES REAL ESTATE

FINAL PLAT

I HEREBY CERTIFY THAT I AM THE OWNER OF PROPERTY SHOWN ON THIS PLAT AND DO APPROVE OF THE SUBDIVISION THEREOF AS SHOWN.  
PRUDENTIAL REALTY CO.  
By: *R. D. ...*

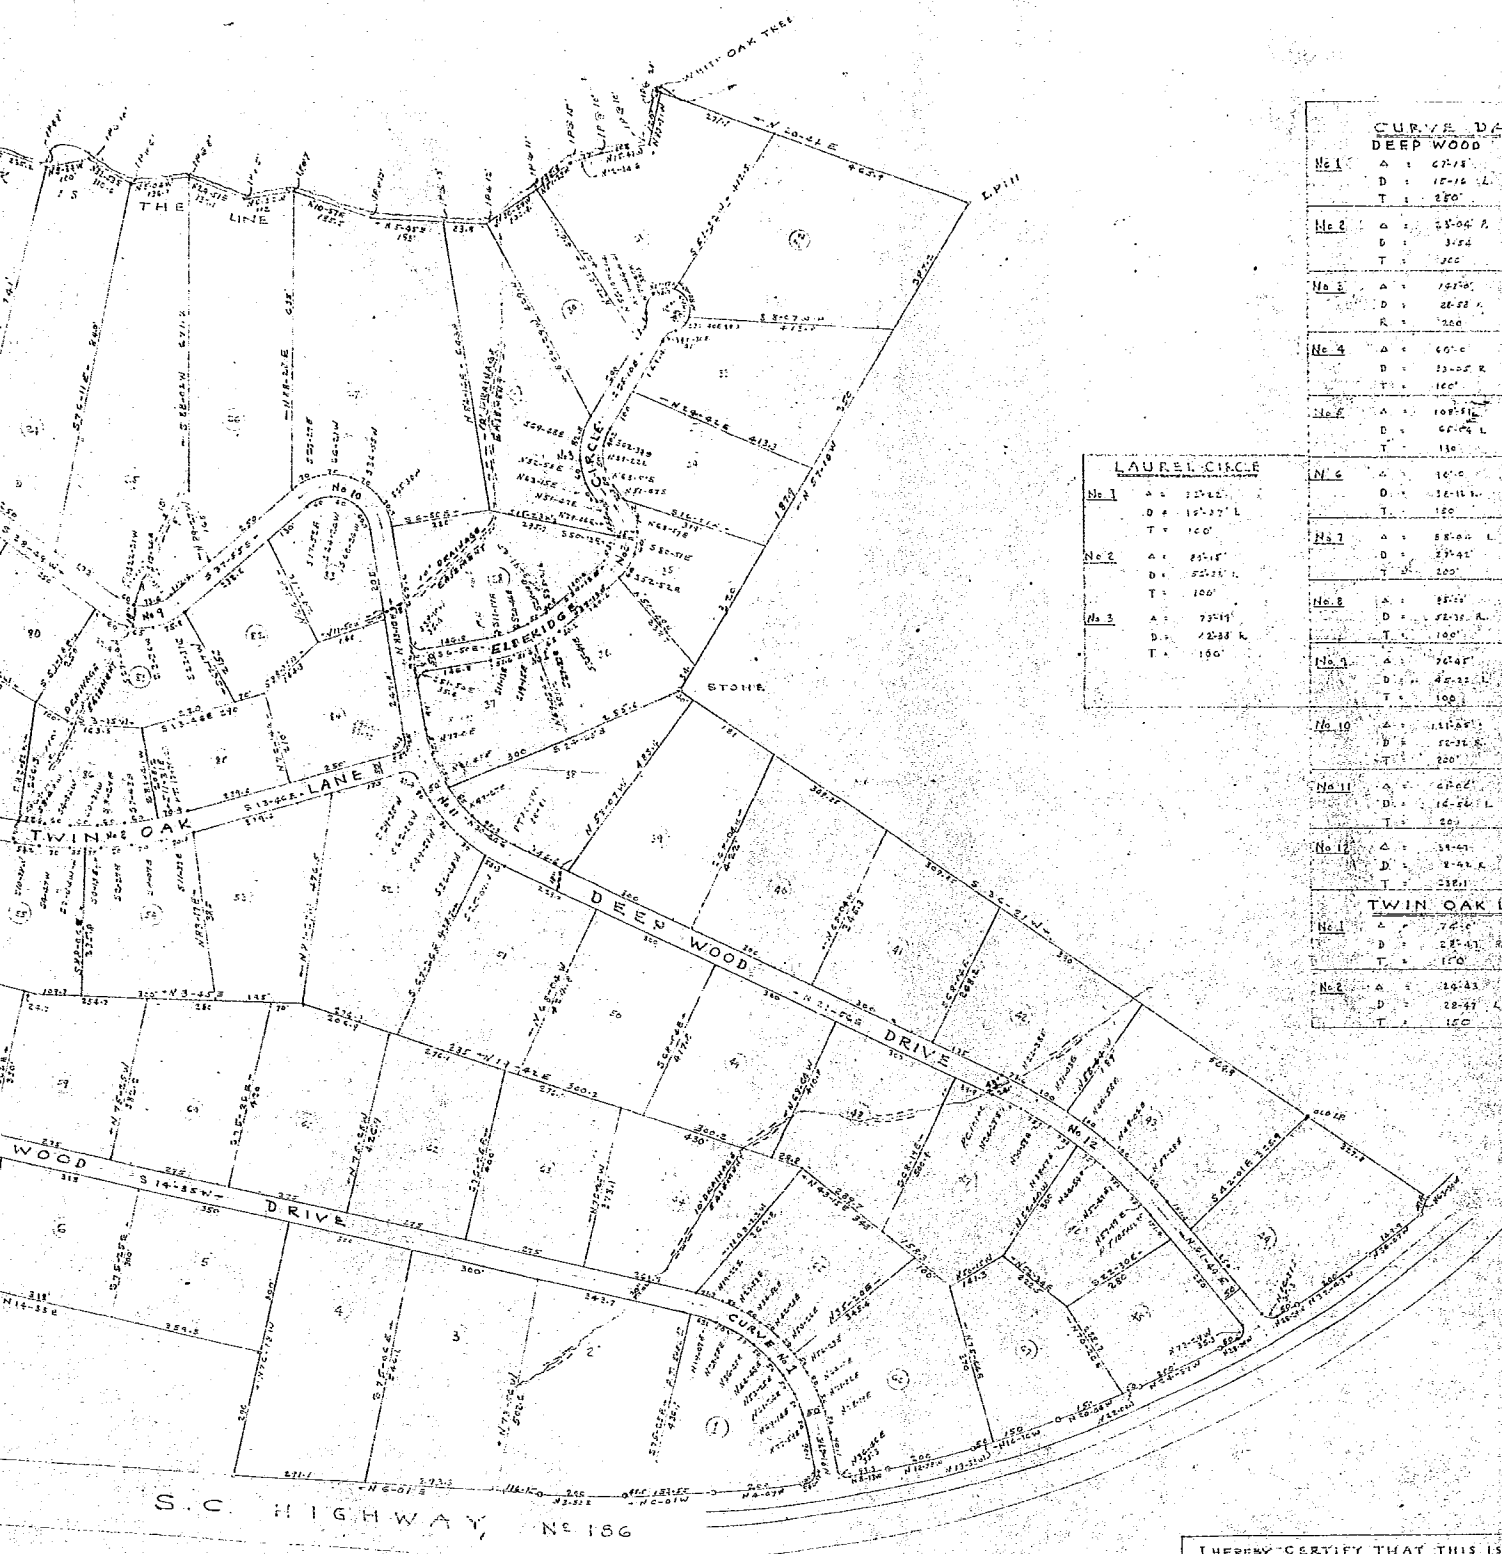

CURVE DATA DEERWOOD DRIVE	
No 1	A = 67.15' D = 10.16 L T = 280'
No 2	A = 25.04 R D = 3.62 T = 100'
No 3	A = 107.00' D = 28.28 R T = 200'
No 4	A = 60.00 D = 20.00 R T = 100'
No 5	A = 108.81 D = 47.00 L T = 150'
No 6	A = 10.00 D = 30.11 L T = 100'
No 7	A = 88.00 L D = 27.42 T = 200'
No 8	A = 88.00 D = 28.30 R T = 100'
No 9	A = 72.47 D = 42.22 L T = 100'
No 10	A = 11.88 D = 20.26 R T = 200'
No 11	A = 40.00 D = 10.26 L T = 50'
No 12	A = 34.00 D = 8.44 R T = 235.11
TWIN OAK LANE	
No 1	A = 74.16 D = 28.47 R T = 150'
No 2	A = 24.43 D = 28.47 L T = 150'

LAUREL CIRCLE	
No 1	A = 22.42 D = 18.37 L T = 100'
No 2	A = 84.18 D = 52.21 L T = 100'
No 3	A = 73.19 D = 22.38 R T = 150'

I HEREBY CERTIFY THAT THIS IS AN ACCURATE  
MAP OF AN ACTUAL SURVEY COMPLETED BY  
ME ON JUNE 1, 1960  
*R. Campbell* REG. 43, 10, 996

NOV 30 1960  
14054

11454 Filed This 30th day of Nov 19 60  
And Recorded in Vol. QQ-165  
Register of Deeds Greenville County, S.C.

