


# Plat Book-RR-Page 181A

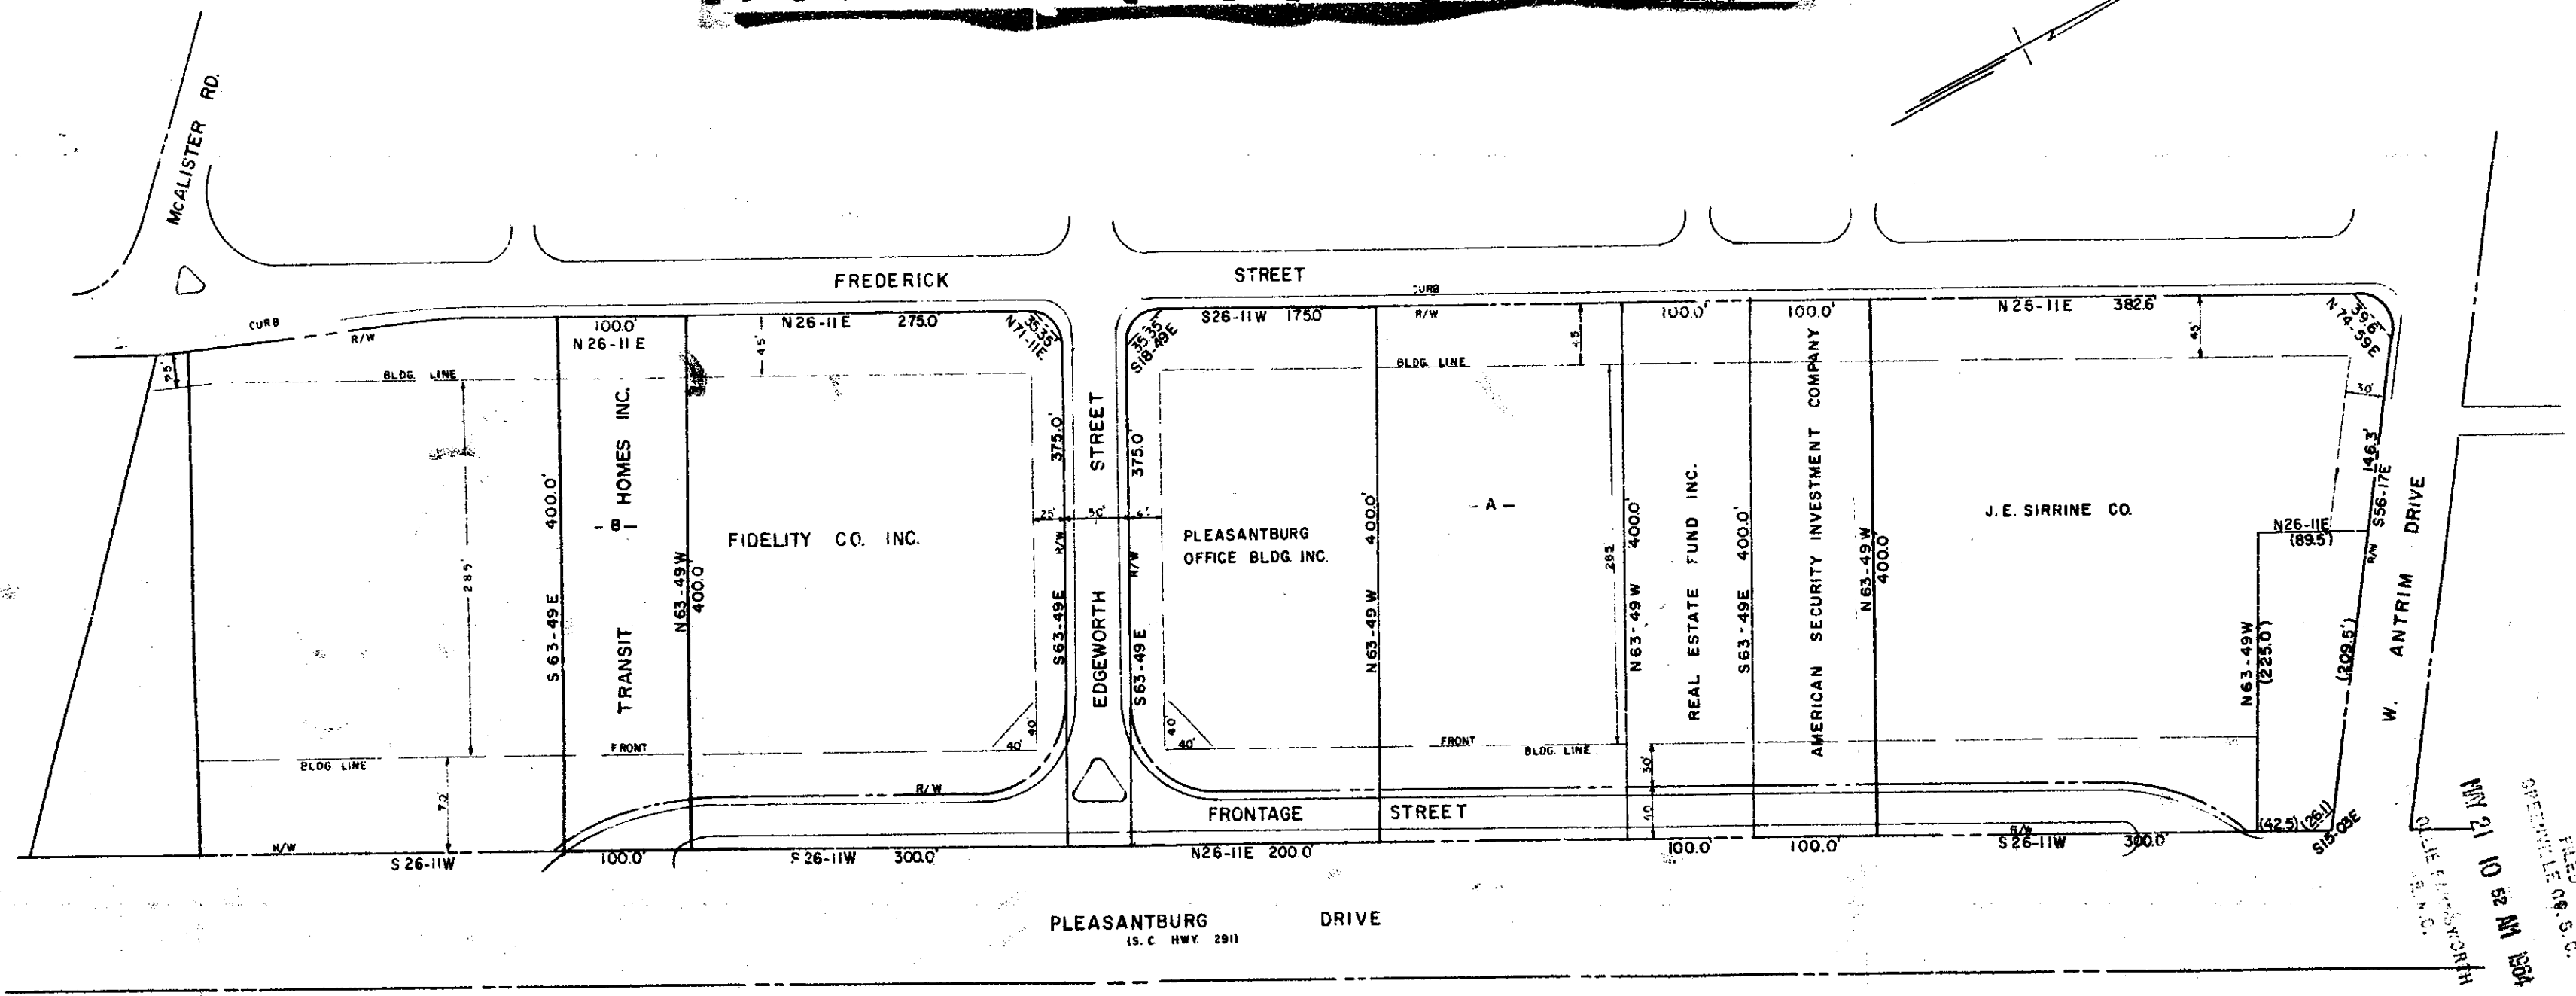

FILED  
GREENVILLE, S.C.  
MAY 21 10 52 AM 1964

32973 Plat Book RR-Page 181A  
And Recorded in Vol. RR-Page 181A of 1964  
Register Maps Company Greenville County, S.C.

PORTION OF  
**MCALISTER PLAZA**  
GREENVILLE, S.C.  
SCALE 1"=100' JAN. 2, 1964  
REV. APRIL 21, 1964

MAY 21 1964  
32973

**BAD COPY**

PIEDMONT ENGINEERS & ARCHITECTS  
GREENVILLE, S.C.

RR-181

2.00