



FILED  
GREENVILLE CO. S. C.

APR 15 4 49 PM 1959

OLLIE FARNSWORTH  
R.M.C.

# BEATTIE PLACE

N. BROWN ST.

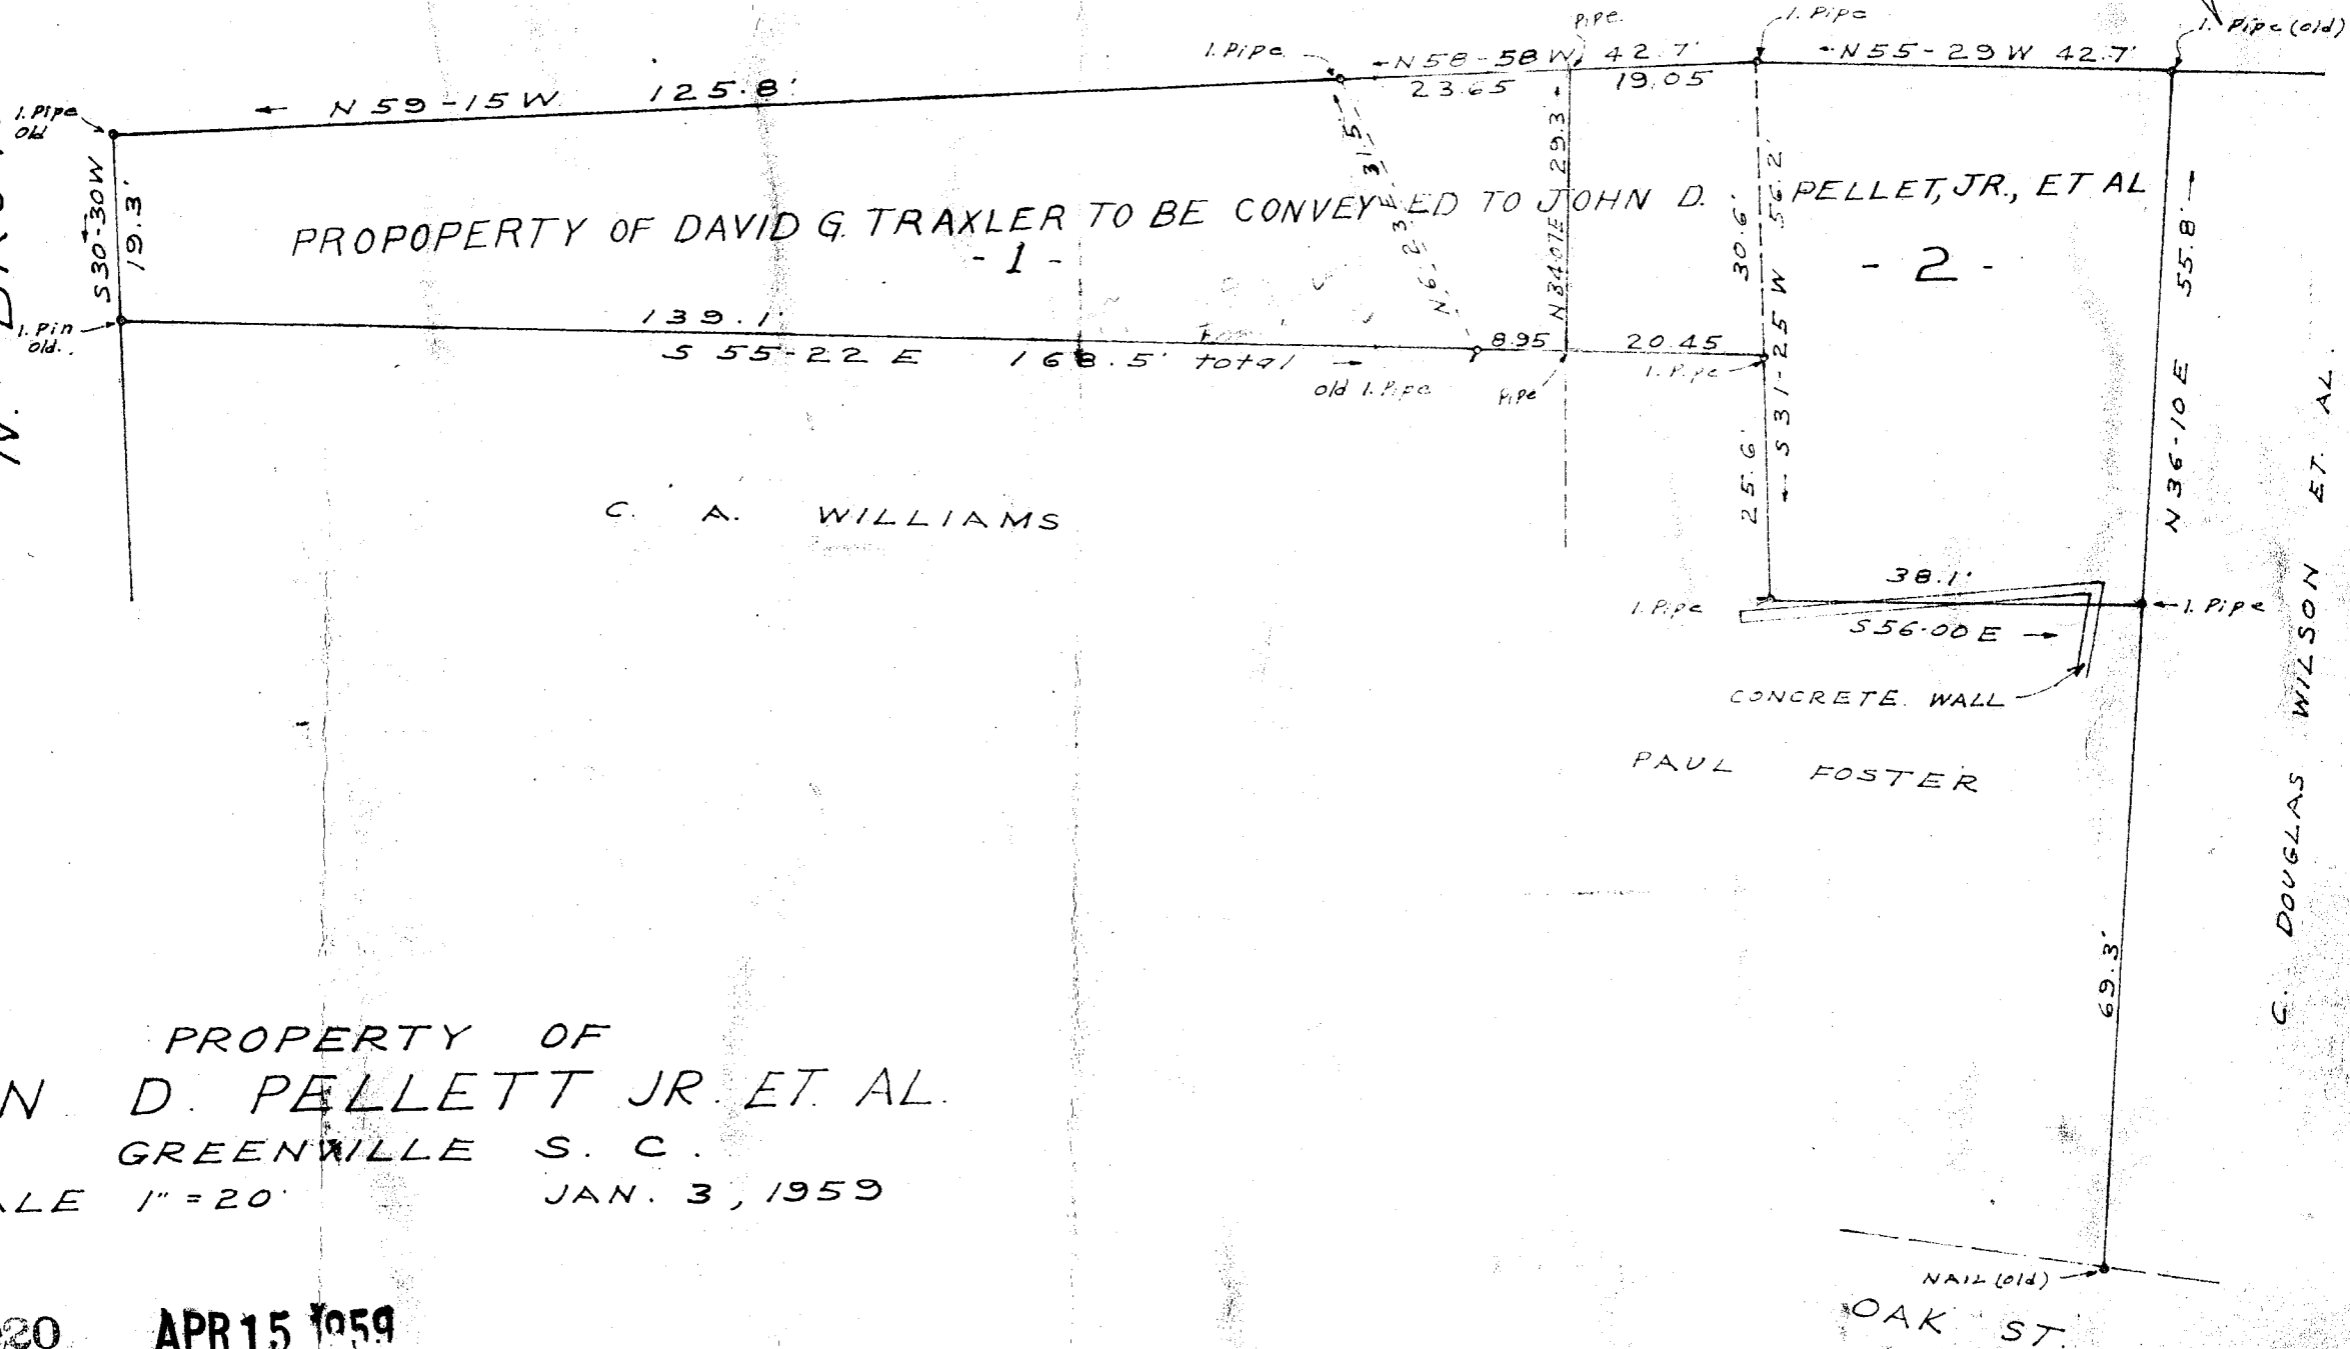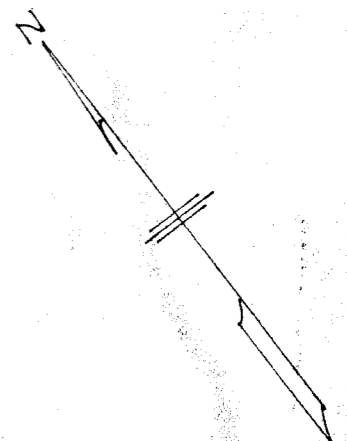

PROPERTY OF  
JOHN D. PELLETT JR. ET AL.  
GREENVILLE S. C.

SCALE 1" = 20'      JAN. 3, 1959

1.00

27020      APR 15 1959

59-145

C.O. Riddle - Reg. L.S.

NAIL (old)  
OAK ST.

Field book B-59

27020 Filed This 15 day of April 1959  
 and Recorded in Vol. 59 Page 145  
 Ollie Farnsworth  
 Register of Deeds Conveyance Greenville County, S. C.