


See Plat for  
Grace Greer by  
C.O. Riddle - March 1960

W. T. BISHOP

JUBILEE BAPTIST CHURCH  
(COLORED)

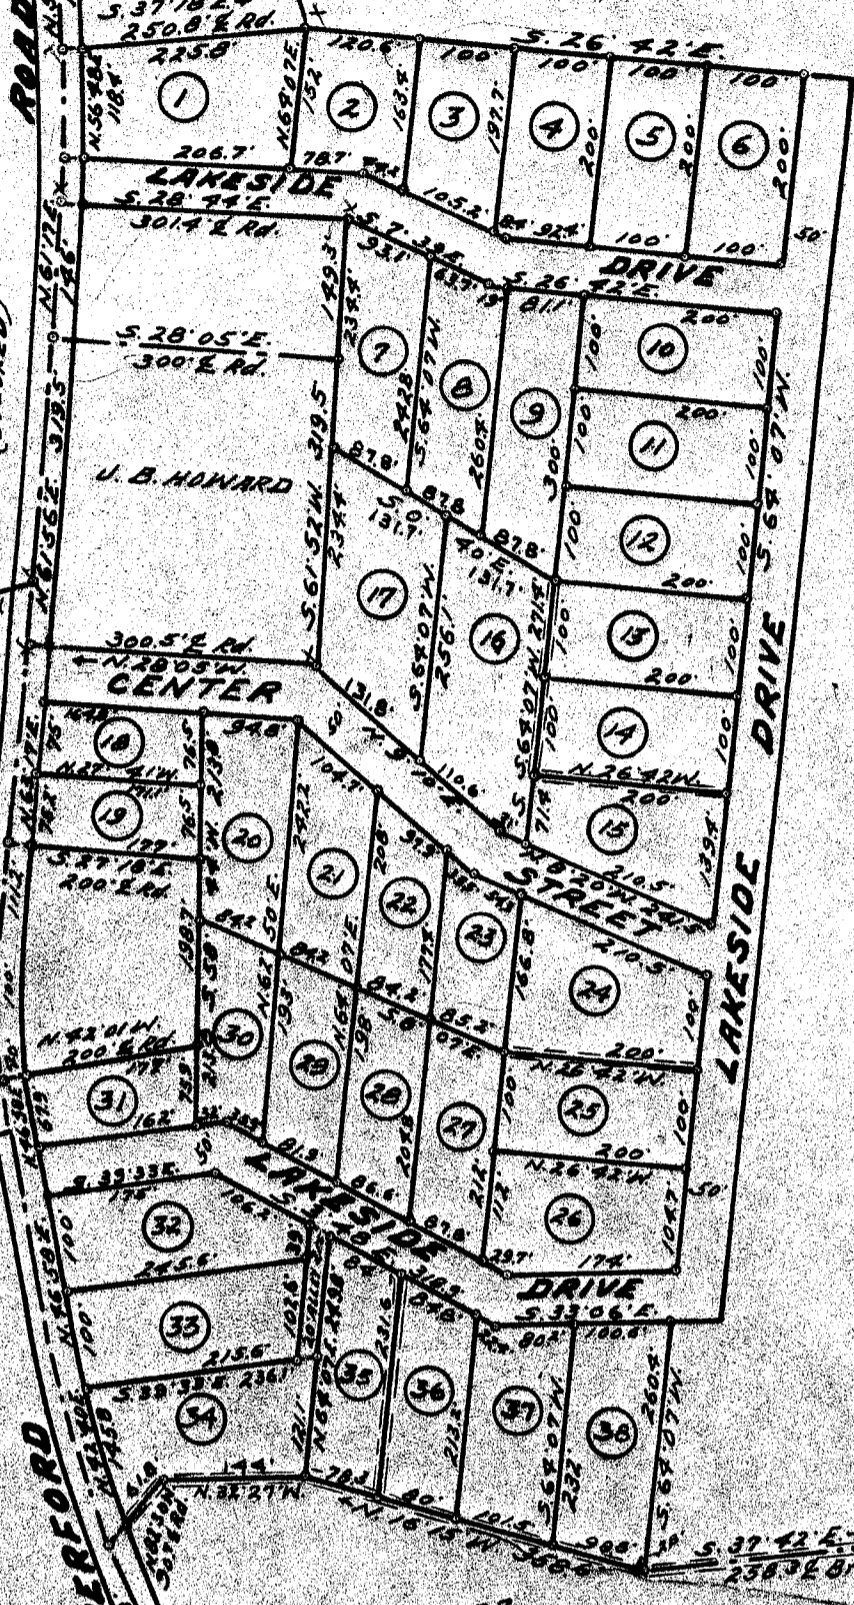

A. E. HOLTON

SECTION NO. 1

MAY 18 9 48 AM 1961

MAY 18 1961

28470

### PEACE HAVEN

SECTION NO. 2

2 MI. NORTHWEST OF

### CHICK SPRINGS

GREENVILLE CO. - S. C.

SCALE 1" = 200' - MAY 16 - 1961

N. N. MILLIS - ENGRS.

SPARTANBURG - S. C.

1 1/2" PINS AT ALL CORNERS  
5' DRAINAGE EASEMENT

A. D.

28470 Filed This 18 day of May 1961  
and Recorded in Vol. 111 Page 82

*Samuel S. Sammons*  
Register Mease Commissioner Greenville County, S. C.