
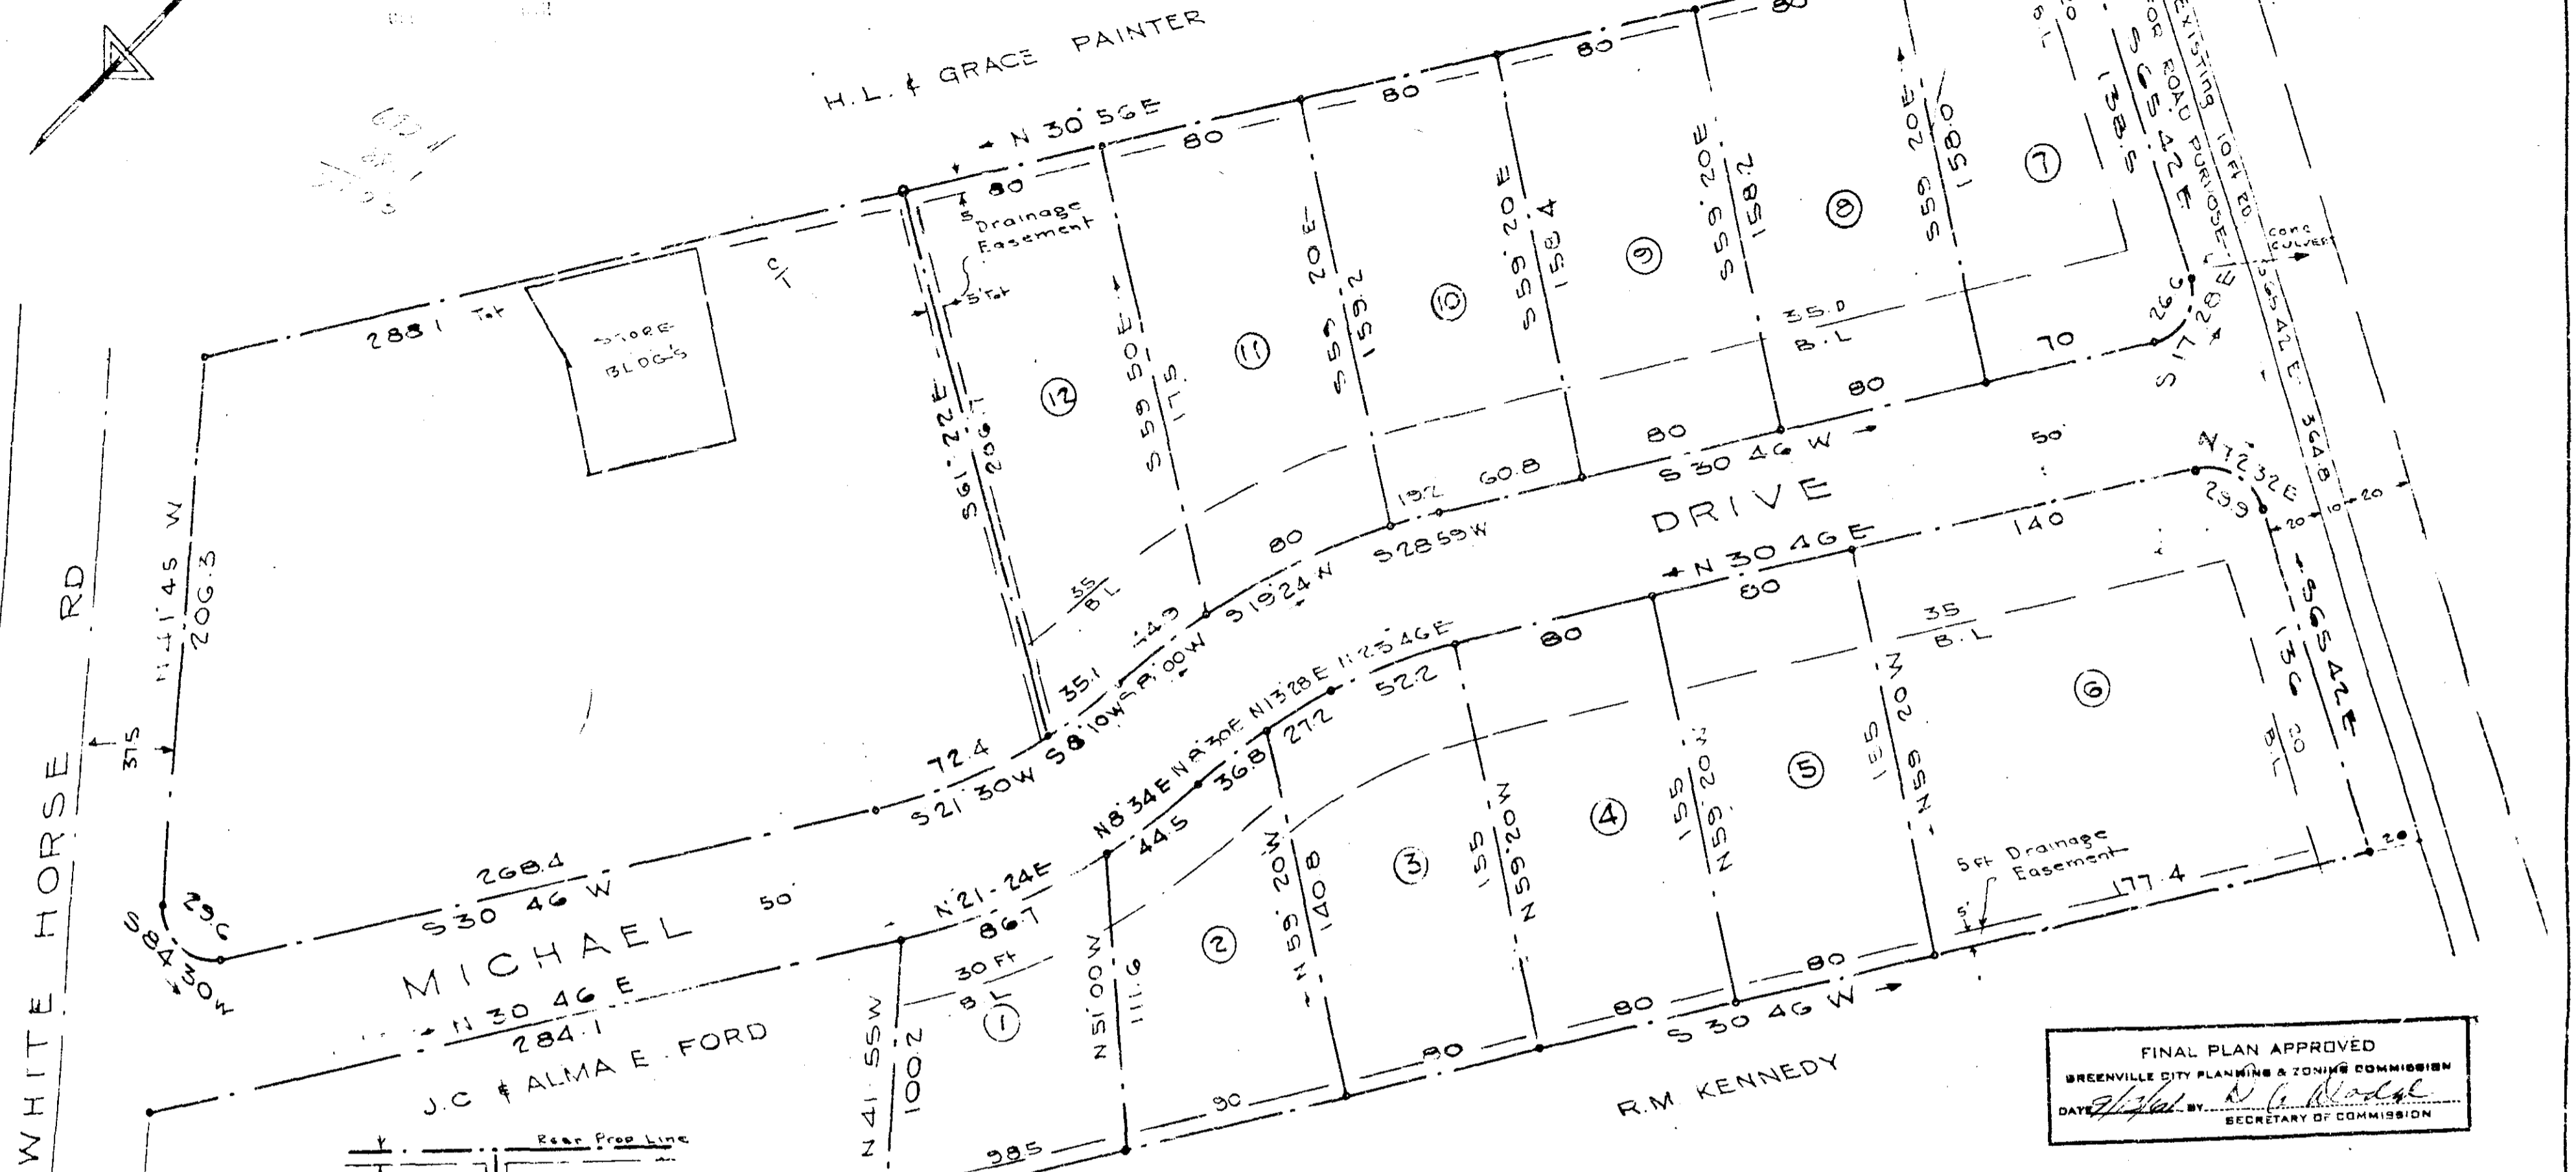


OCT 12 2 00 PM 1961

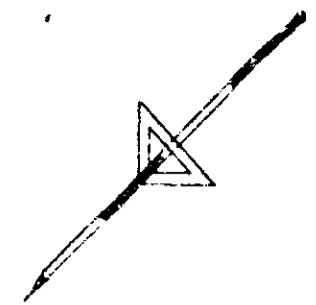

FINAL PLAN APPROVED  
 GREENVILLE CITY PLANNING & ZONING COMMISSION  
 DATE *8/12/61* BY *D. G. Wood*  
 SECRETARY OF COMMISSION

# MICHAEL PARK

GREENVILLE COUNTY, S. C.

SCALE 1" = 50'      AUG 1961

OCT 12 1961

9514      C.C. JONES - CIVIL ENGINEER

CERTIFICATE OF SURVEY

I hereby certify that this is an accurate MAP of an actual Survey completed by me in August 1961.

*C.C. Jones*  
 REGISTERED ENGINEER  
 S.C. 1144

CERTIFICATE OF OWNER

I hereby certify that I am the Owner of property shown on this MAP and do approve of the Sub-division thereof as shown.

*R.M. Kennedy*  
 DATE AUGUST 1961  
 Address: - Rt #1 Greenville, S.C.

NO	DELTA	DEGREE		TANGENT		RADIA	
		INSIDE	OUTSIDE	INSIDE	OUTSIDE	INSIDE	OUTSIDE
C-1	27°15'	25.25'	20.65'	55	67.72	226.51	276.91
C-2	27°04'	22.474	18.77	61.31	73.4	254.24	304.94

9544 Filed This 12 day of Oct 1961  
 and Recorded in Vol. 112 Page 2 at  
*C.C. Jones*  
 Register Office Greenville County, S.C.