


iron pins at all corners not otherwise marked

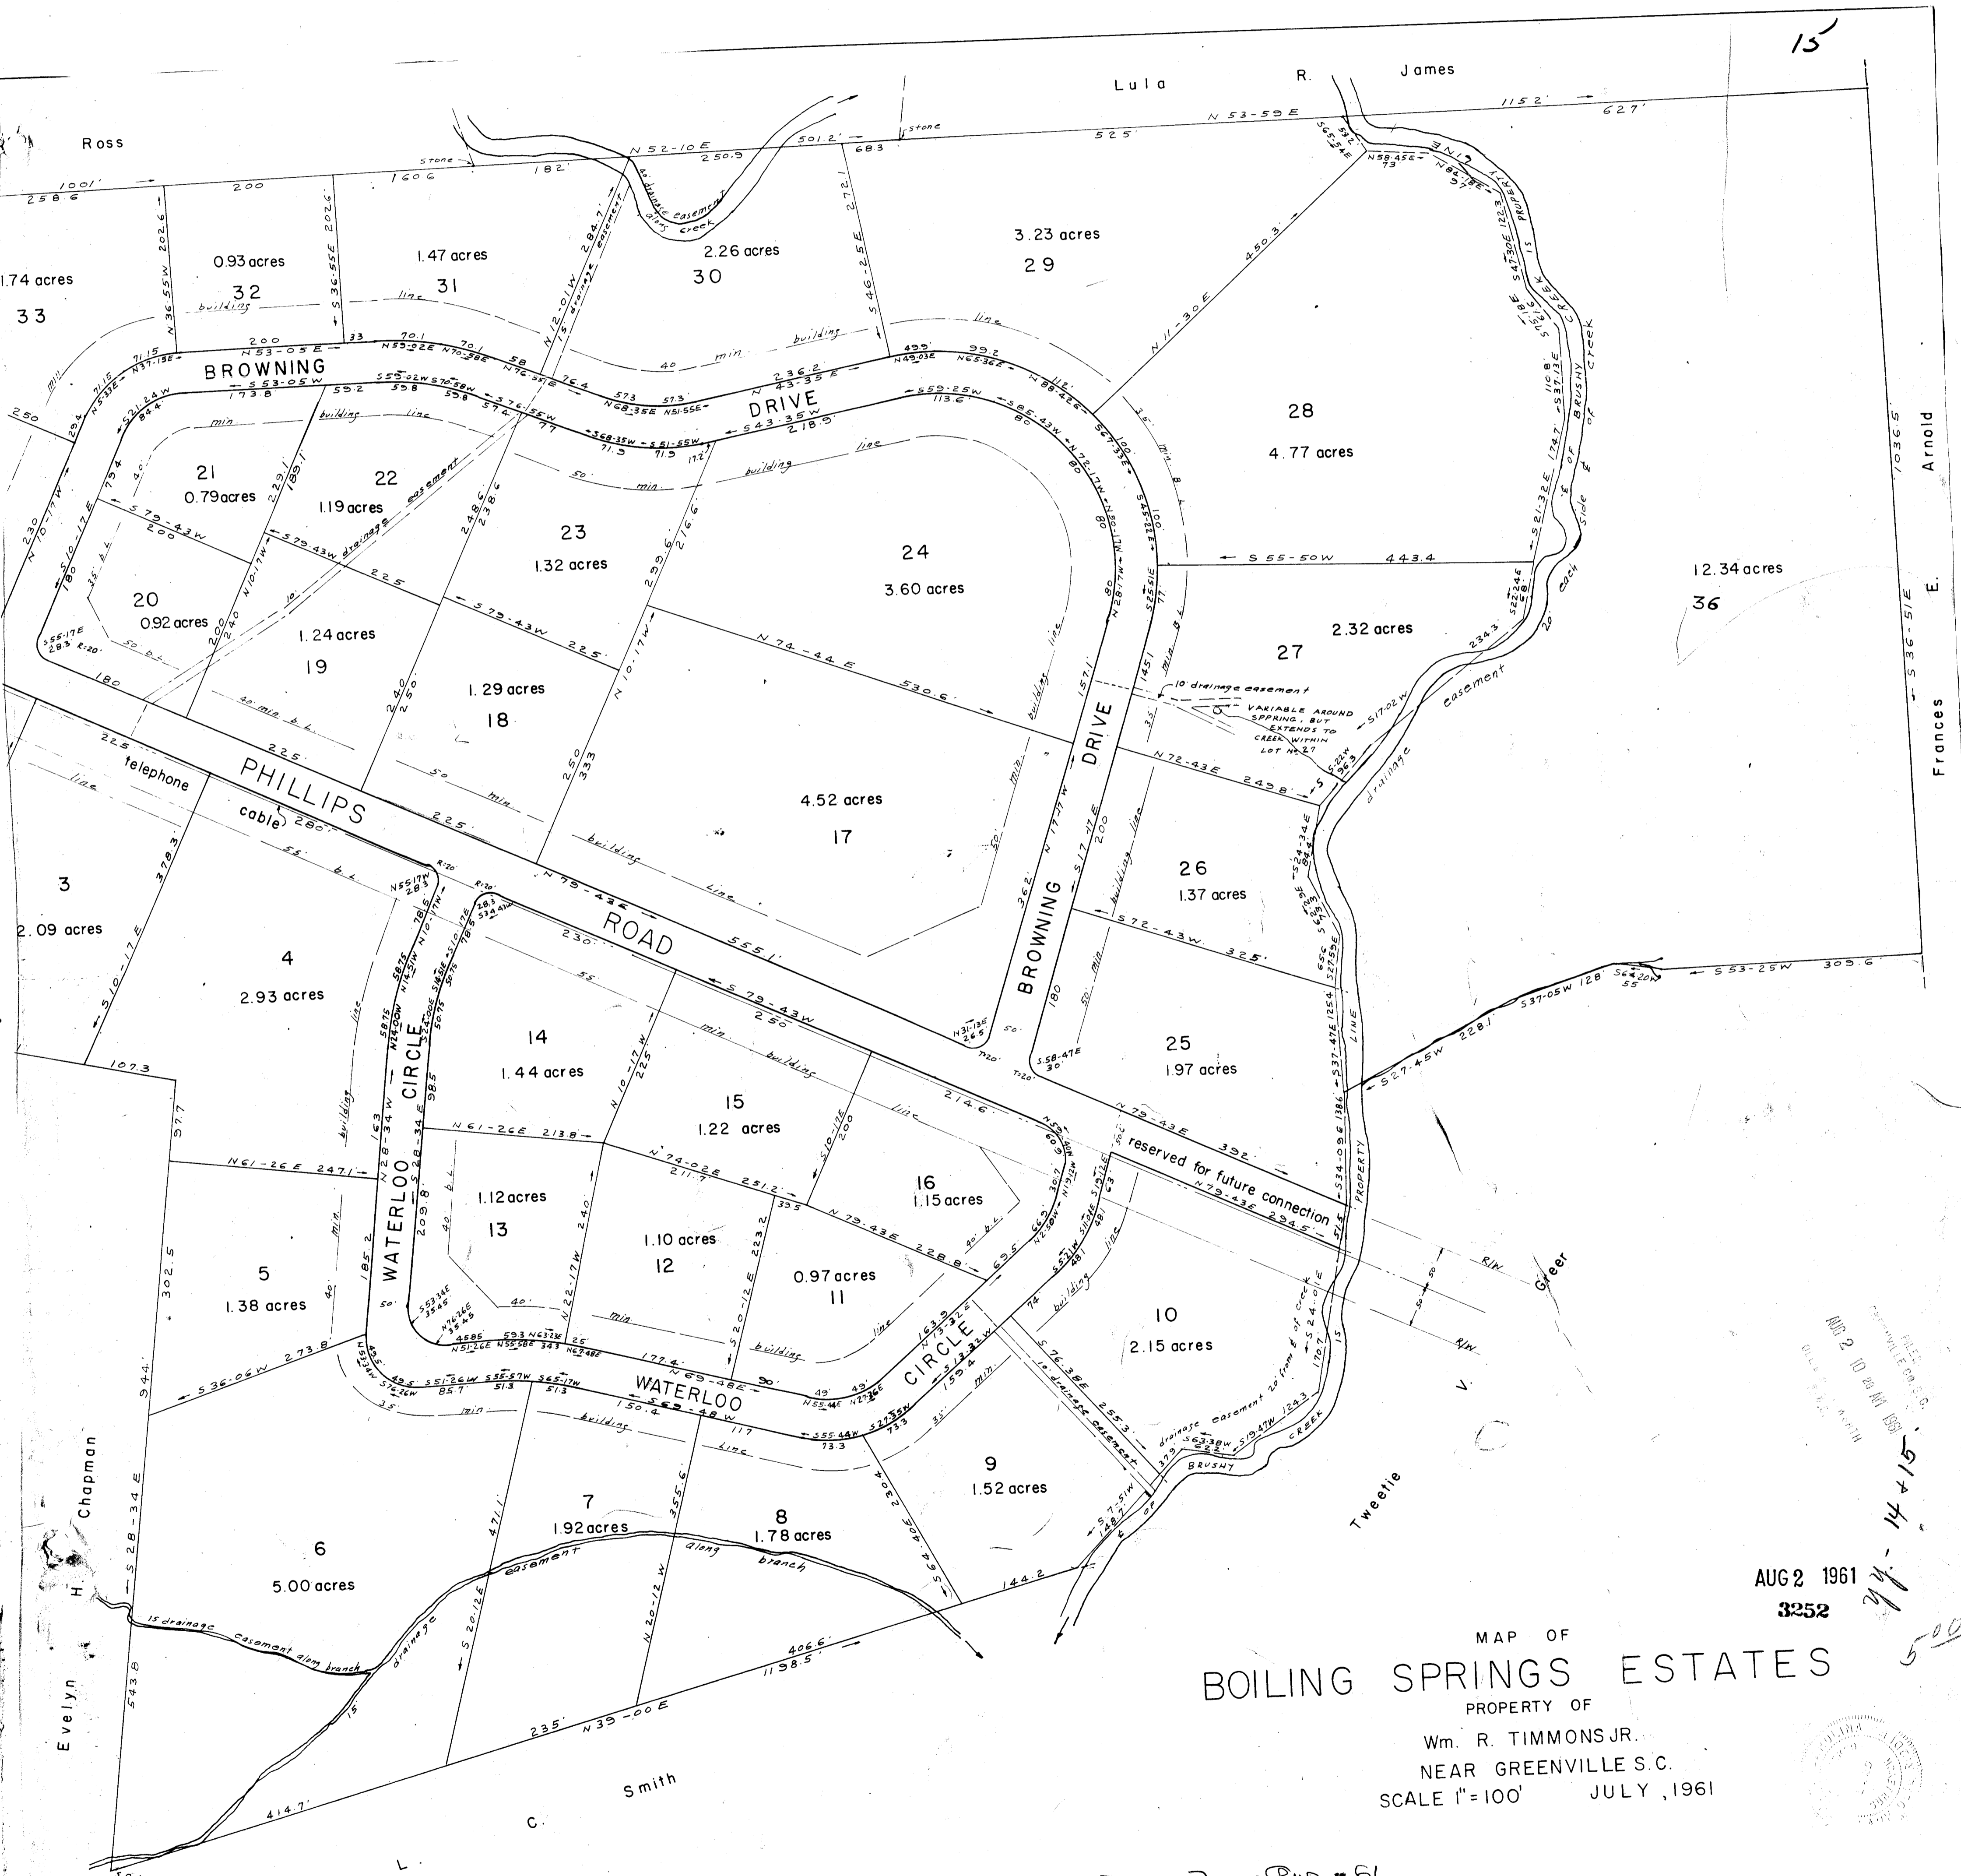

MAP OF
BOILING SPRINGS ESTATES
 PROPERTY OF
 Wm. R. TIMMONS JR.
 NEAR GREENVILLE S.C.
 SCALE 1"=100' JULY, 1961

AUG 2 1961
 3252

3252 filed this 2 day of July 1961
 and recorded in Vol. 14 Page 114
 Register Abner Carrington Greenville County, S.C.

