
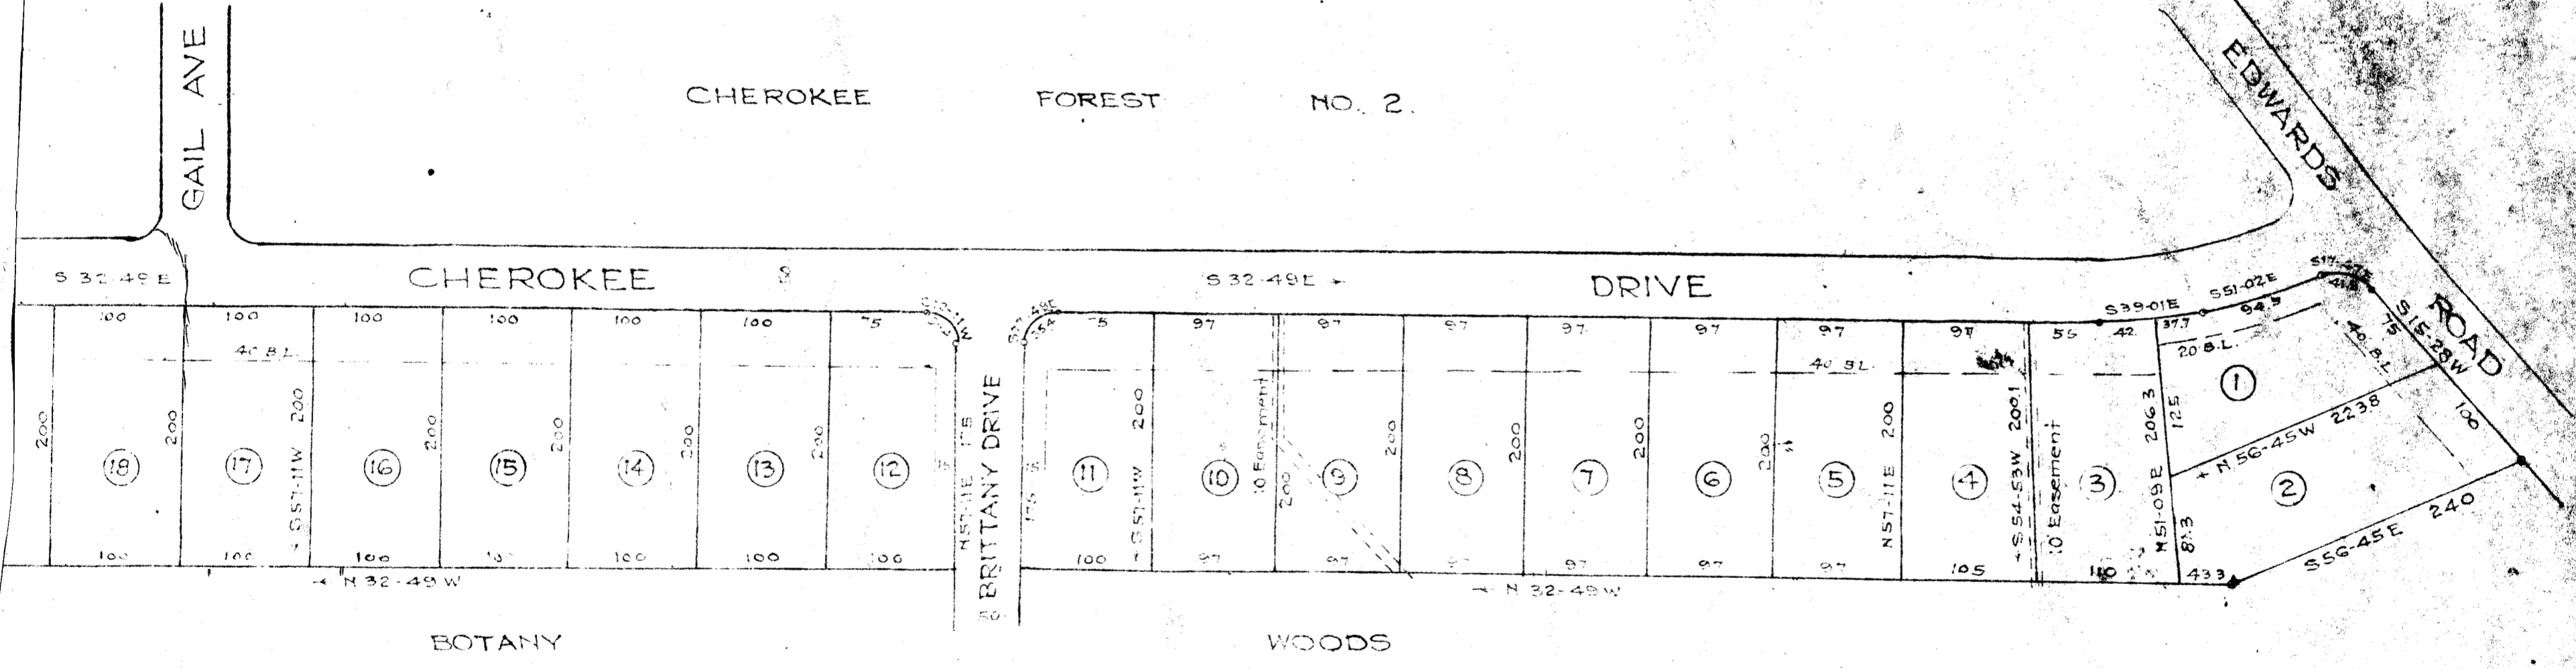


FILED
GREENVILLE CO. S. C.
NOV 6 10 43 AM 1961
OLLIE FARNSWORTH
R. M. C.

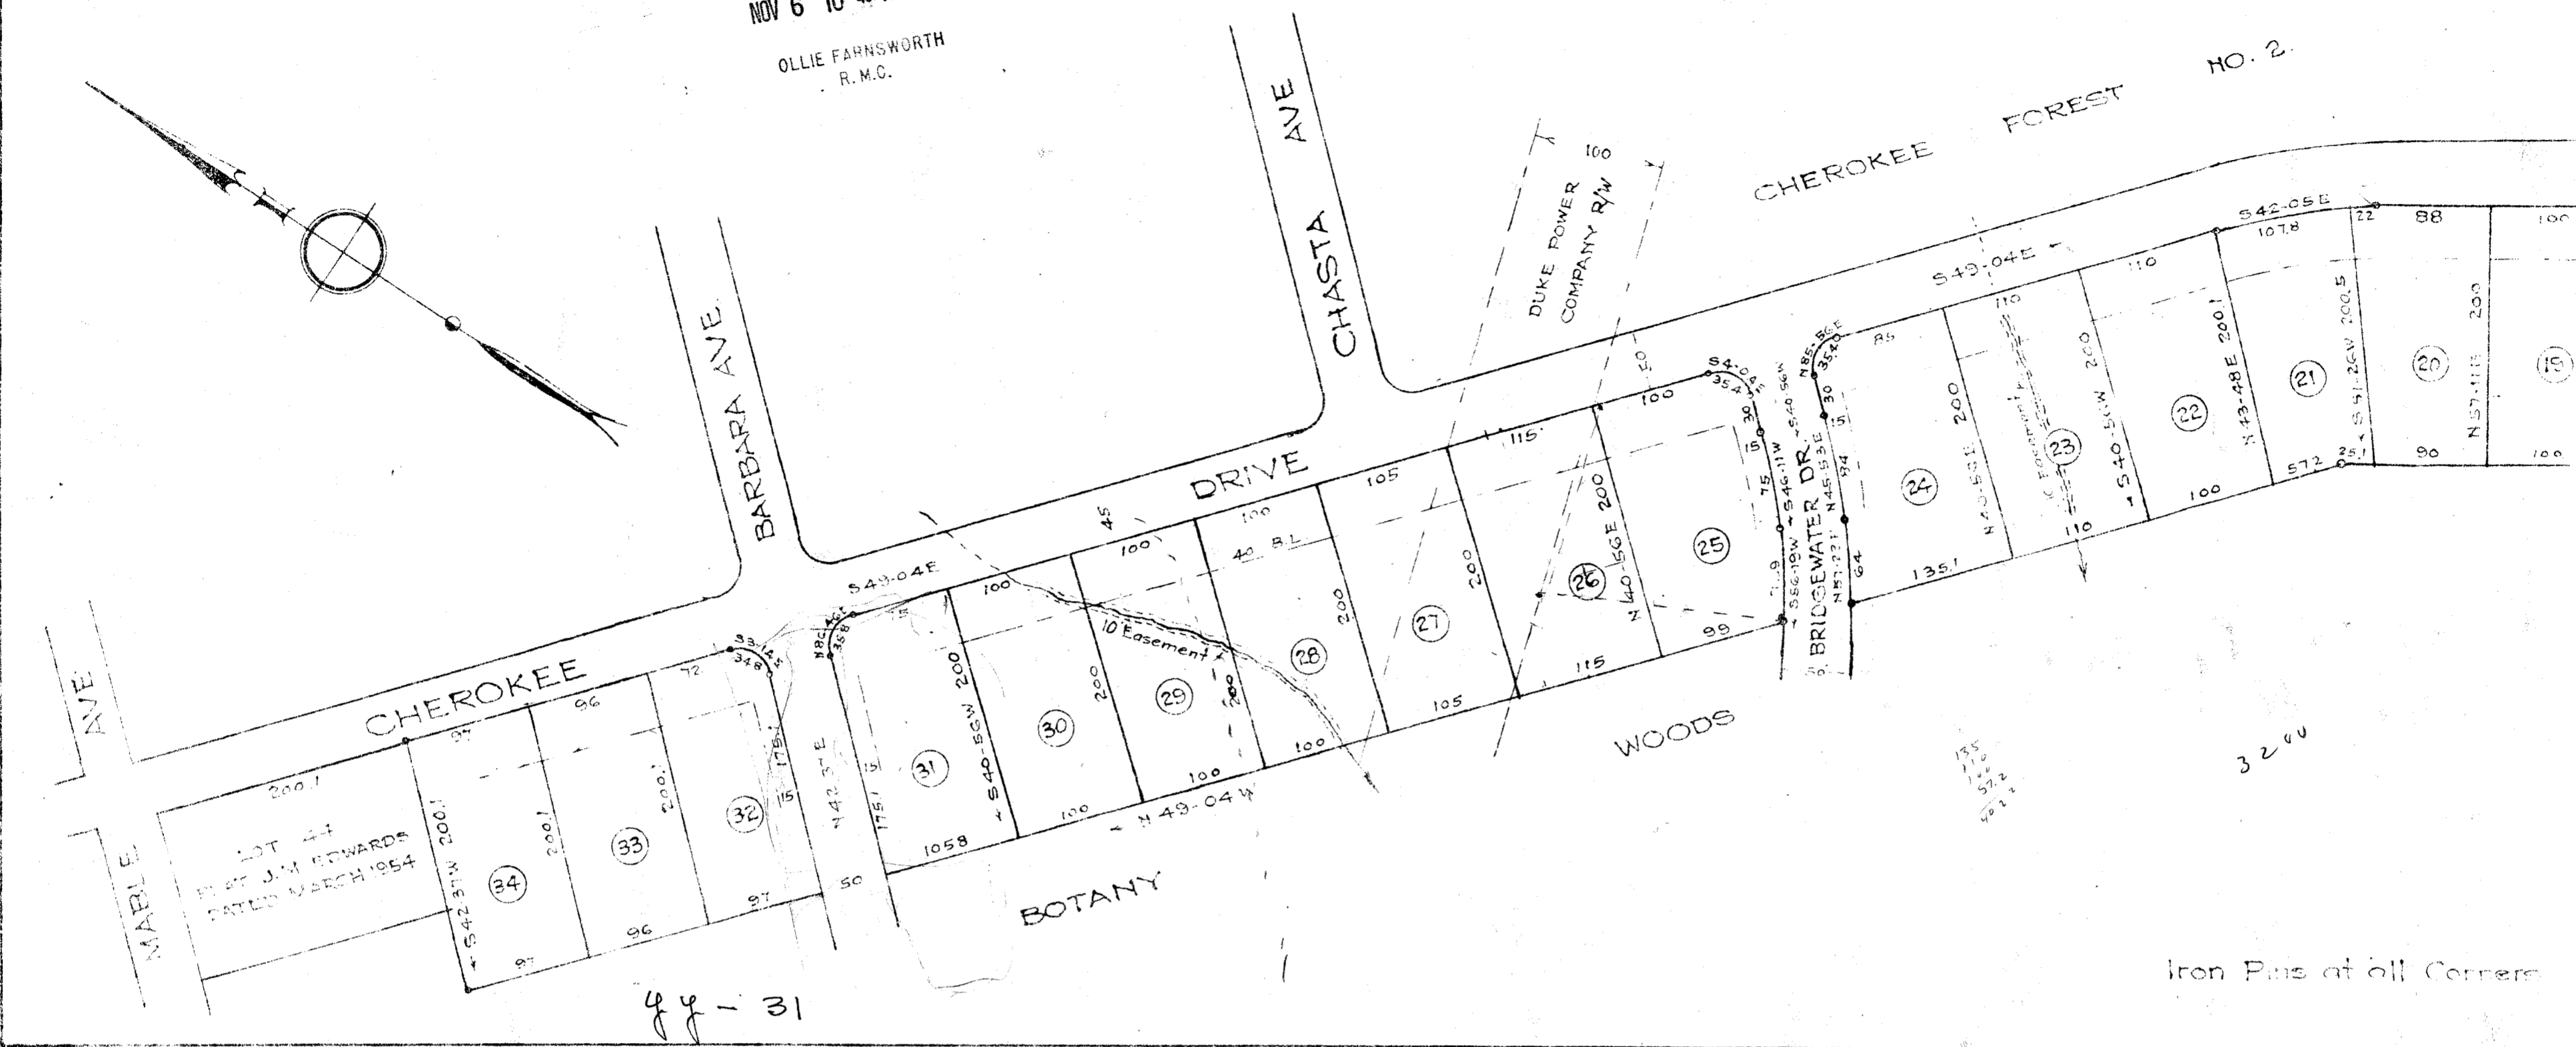

PROPERTY OF
JAMES M. EDWARDS HEIRS
NEAR GREENVILLE S. C.
Scale 1"=100' June 1959

DALTON & NEVES

11695 NOV 6 1961

11695 Filed This 6 day of Nov 1961
and Recorded in Public Records at
Greenville S. C.
Register Boone Conveyance Greenville County, S. C.