


2015-3 Filed This 5th day of June 19, 2015
and Recorded in Vol. 14 of Page 57 of
Register Maine Conveyance Circulation, Canby, S. 14.

AREA 46.20 ACRES

BAD COPY


11-67

FILED
GREENVILLE CO. S. C.
JUN 5 3 53 PM 1962
OLLIE FAYNSWORTH
R.M.C.

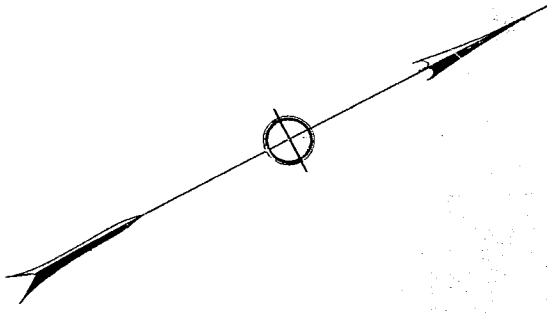

PROPERTY OF
FOOD LANE INC.
NEAR MAULDIN S. C.
Scale 1"=100' Aug. 1958

DALTON & NEVES

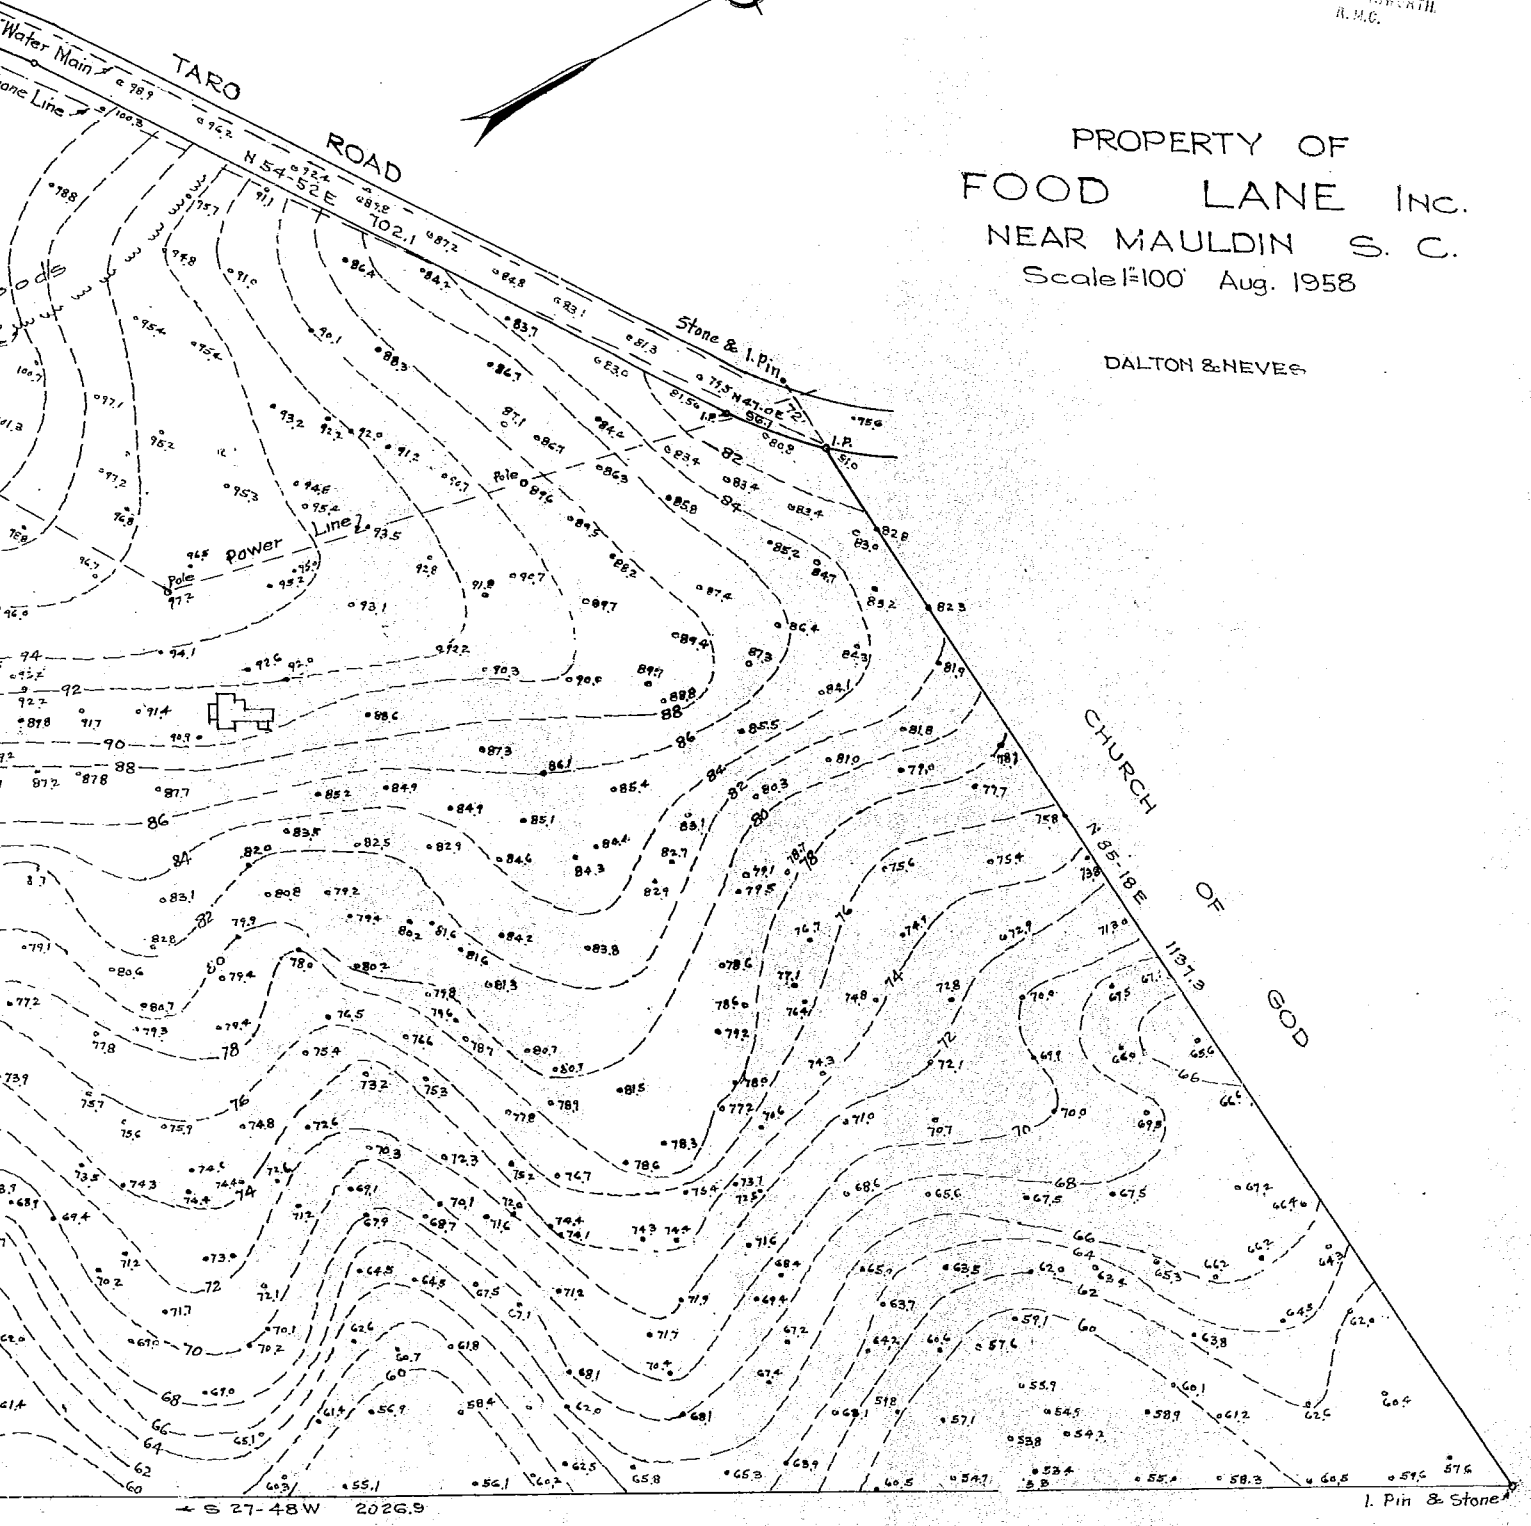

M 27-48W 2026.9

30153 2.50

yy-67 JUN 5 1962

OPY

Books 321-322