


84

85

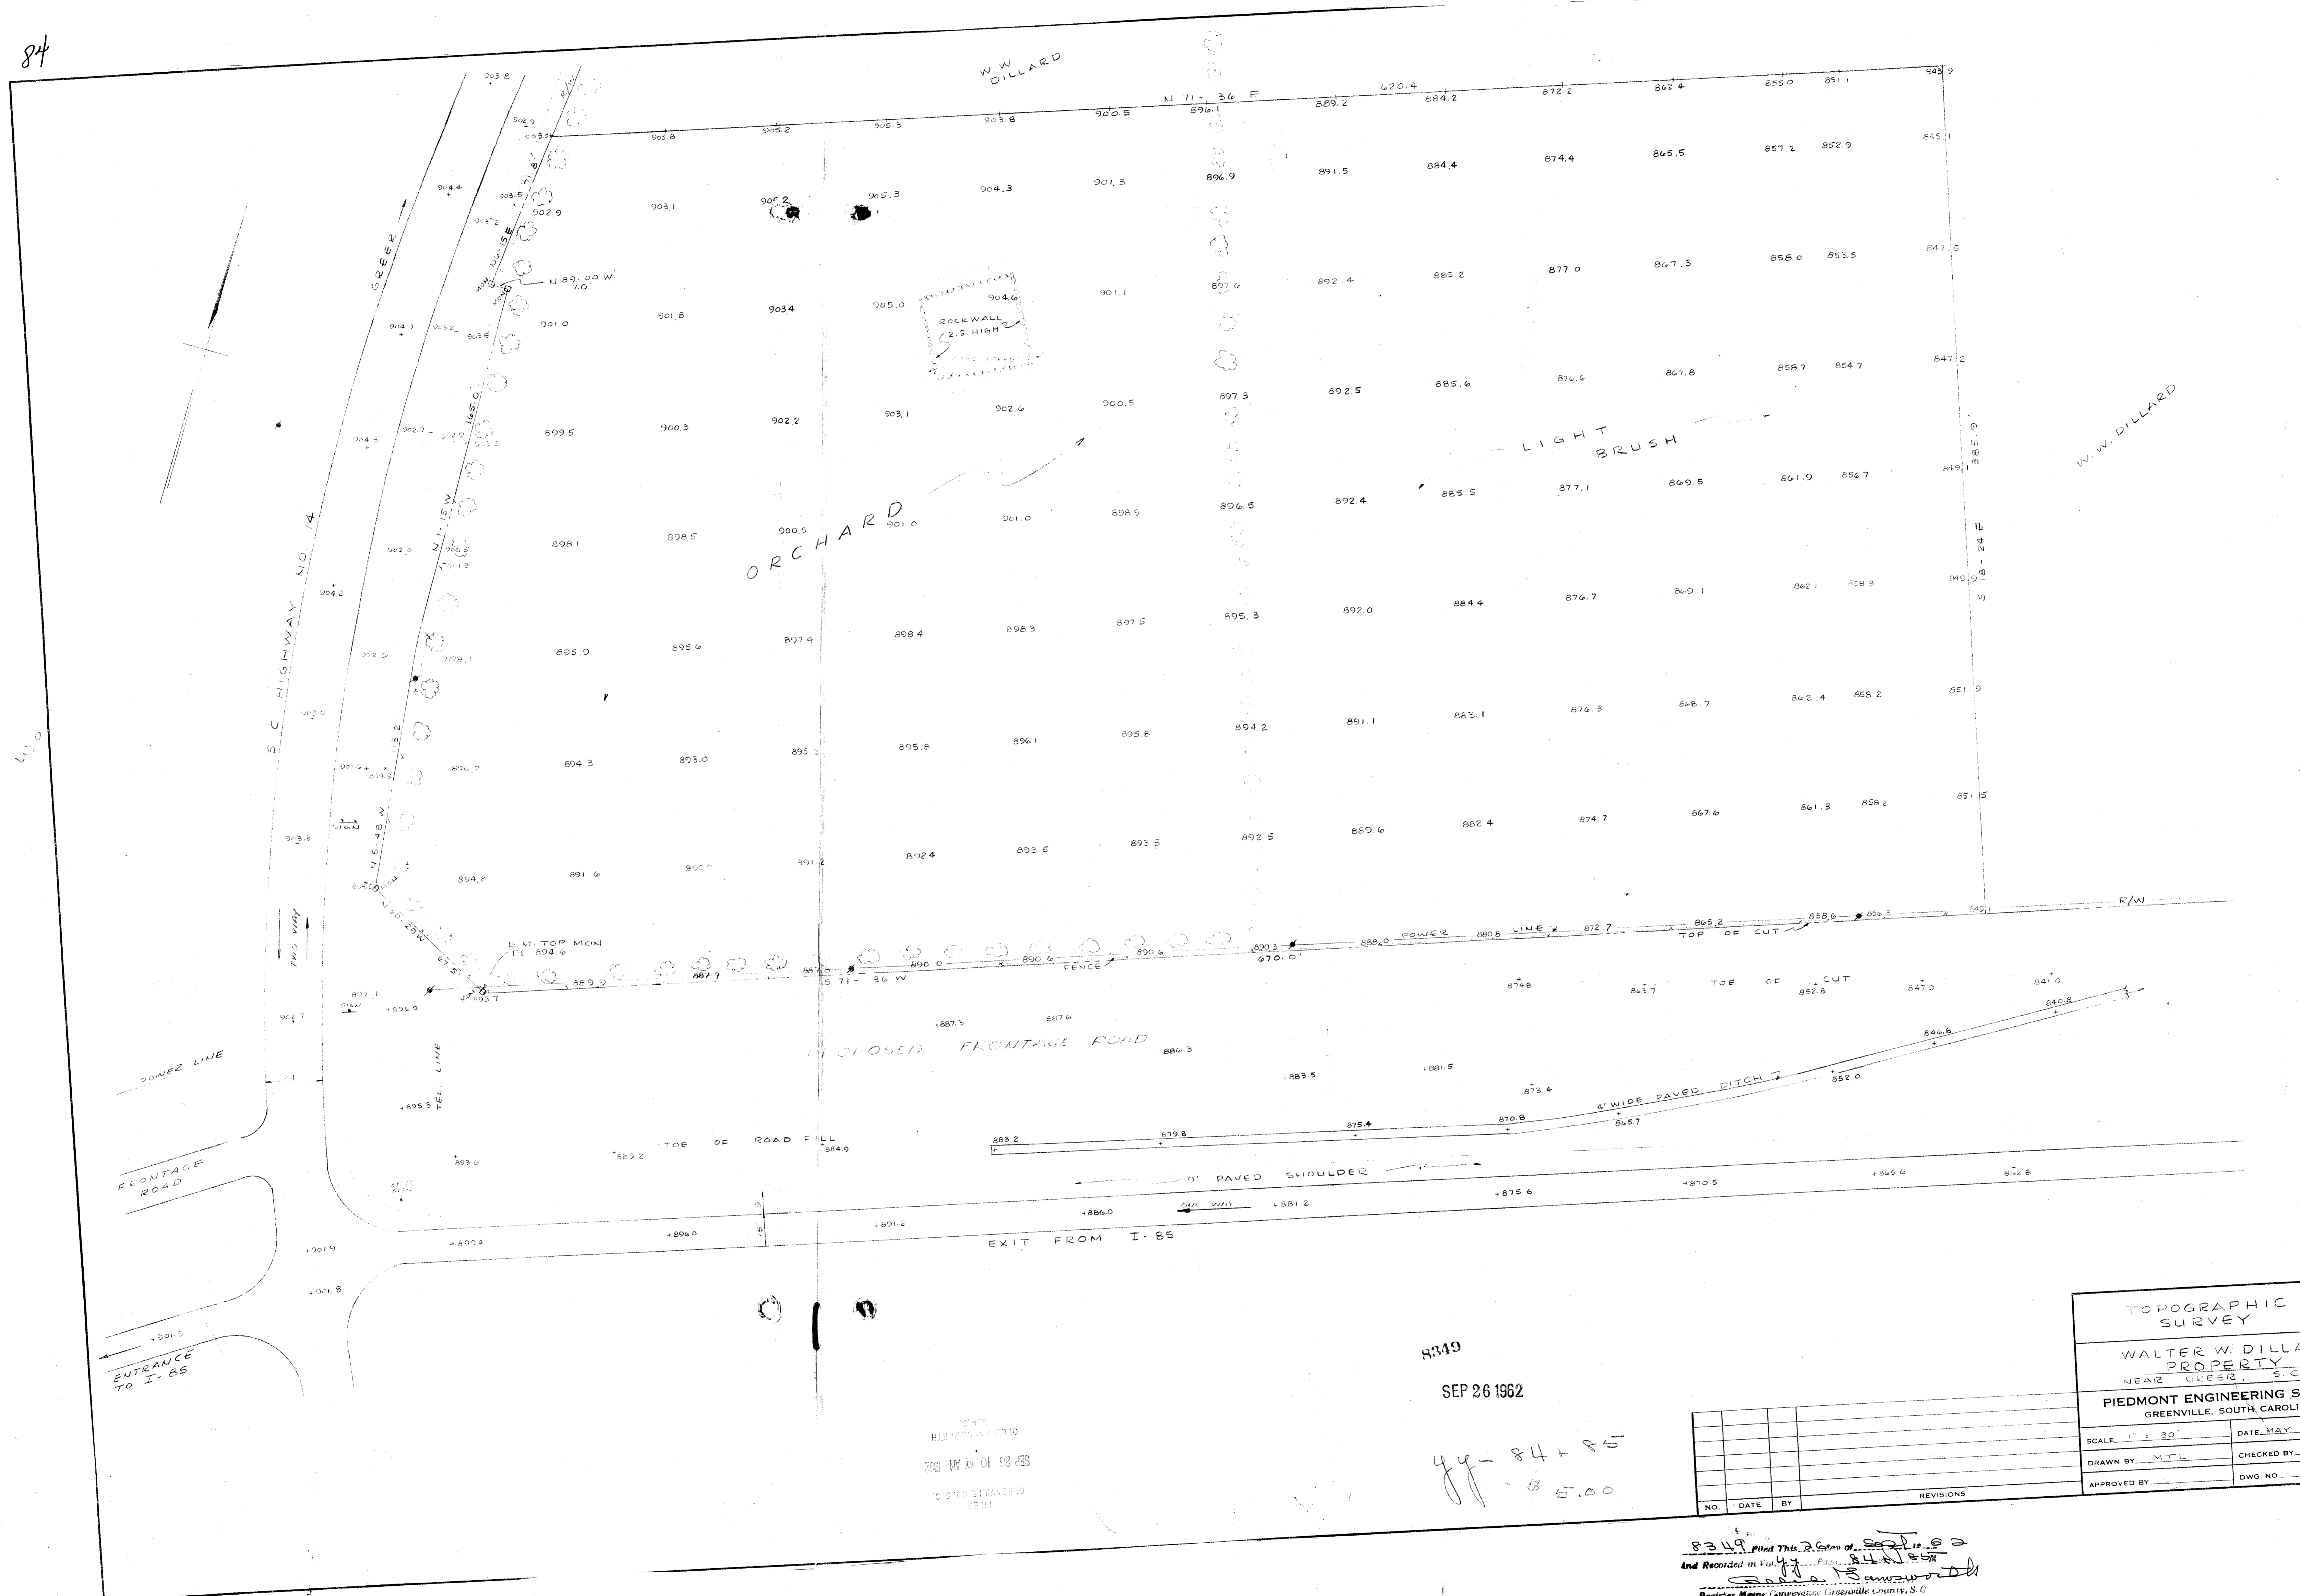

WALTER W. DILLARD
 REGISTERED PROFESSIONAL ENGINEER
 STATE OF SOUTH CAROLINA
 LICENSE NO. 10243

8349
 SEP 26 1962

44-84-86
 51.00

NO.	DATE	BY	REVISIONS

TOPOGRAPHIC SURVEY	
WALTER W. DILLARD PROPERTY	
NEAR GREER, S.C.	
PIEDMONT ENGINEERING SERVICE	
GREENVILLE, SOUTH CAROLINA	
SCALE: 1" = 30'	DATE: MAY 2 1962
DRAWN BY: WTL	CHECKED BY: DSC
APPROVED BY:	DWG. NO.:

8349 Filed This 26th day of Sept 1962
 and Recorded in Vol. 44-84-86
 at Greenville, S.C.
 Register Meane Conveyance Greenville County, S.C.