


Plat Book YY Page 161

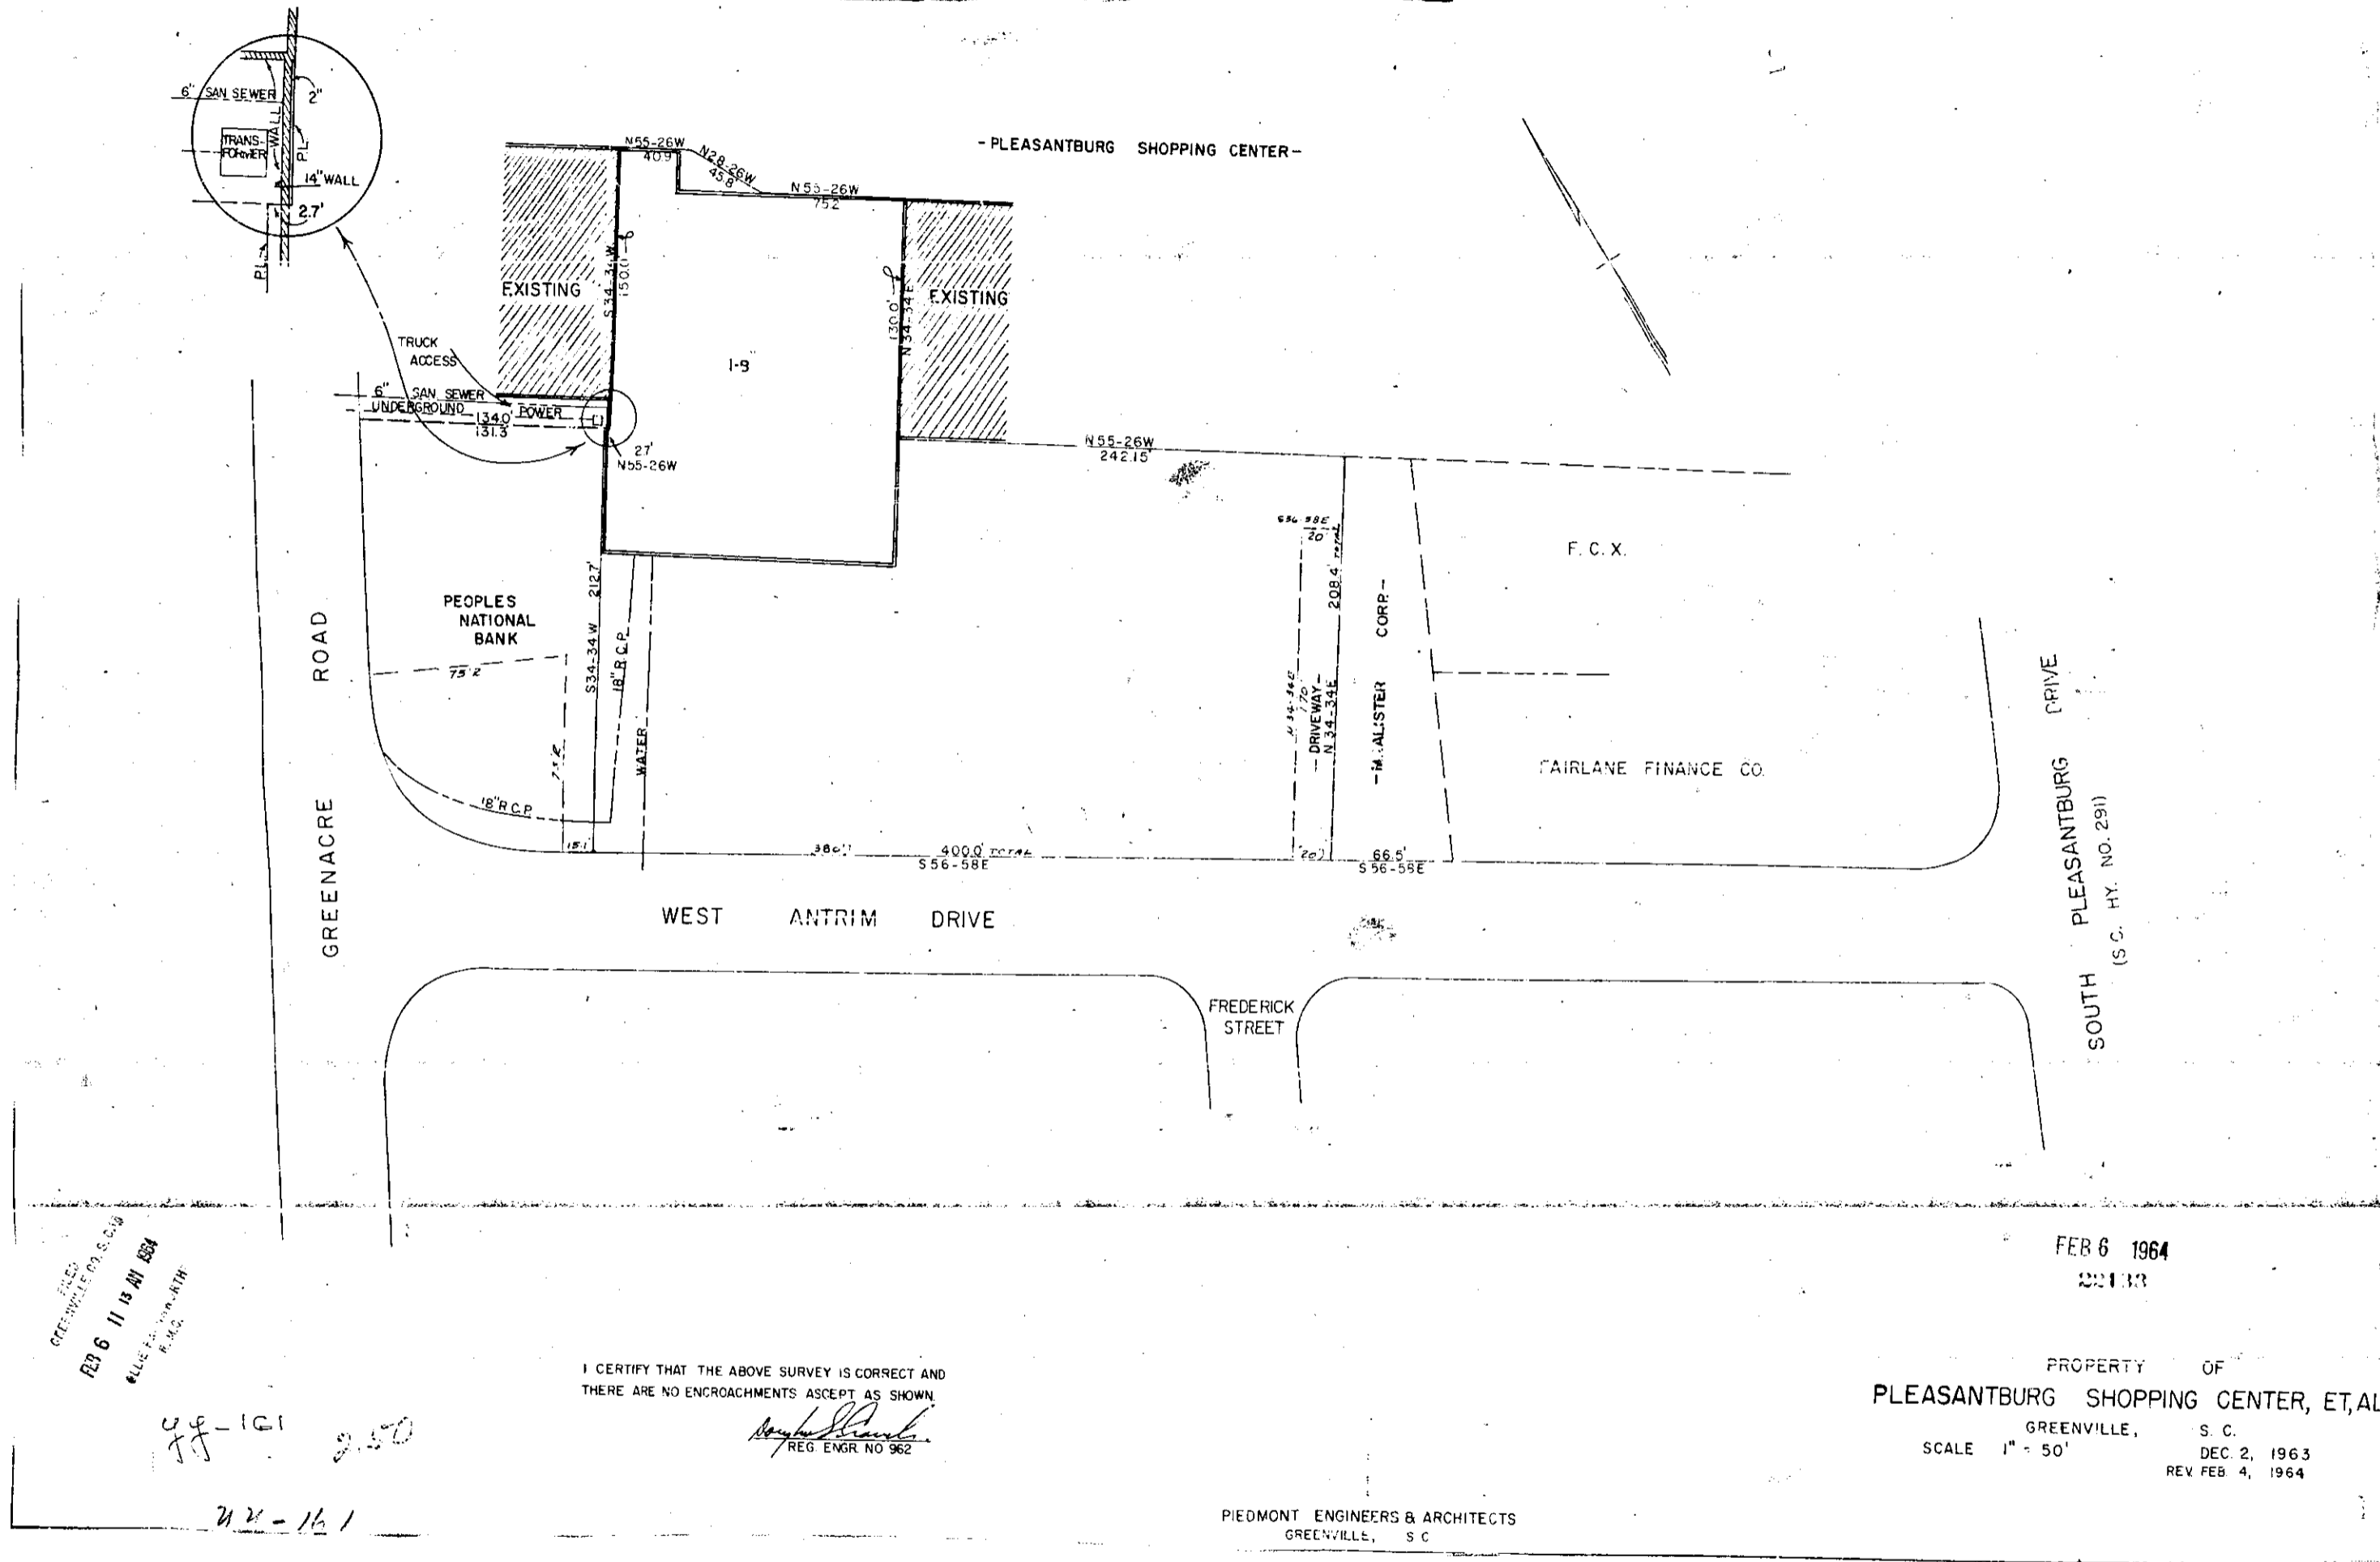

GREENVILLE, S.C. 29615
 FEB 6 11 48 AM 1964
 W.L.L. FAY, JR., P.E.
 REG. ENGR. NO. 562

44-101 2.50
 22-161

I CERTIFY THAT THE ABOVE SURVEY IS CORRECT AND
 THERE ARE NO ENCROACHMENTS AS SHOWN
 W.L.L. FAY, JR.
 REG. ENGR. NO. 562

FEB 6 1964
 201133

PROPERTY OF
 PLEASANTBURG SHOPPING CENTER, ET, AL
 GREENVILLE, S. C.
 SCALE 1" = 50'
 DEC. 2, 1963
 REV FEB 4, 1964

PIEDMONT ENGINEERS & ARCHITECTS
 GREENVILLE, S. C.

22133 Filed This 6 day of Feb 1964
 And Recorded in Vol. 4 Page 161 at
 Greenville, S. C.
 Register Mens Conveyance Greenville County, S. C.

171