


2020 2 24 PM 134
 ELLIOTT & NORTH
 P. M. S.

26710

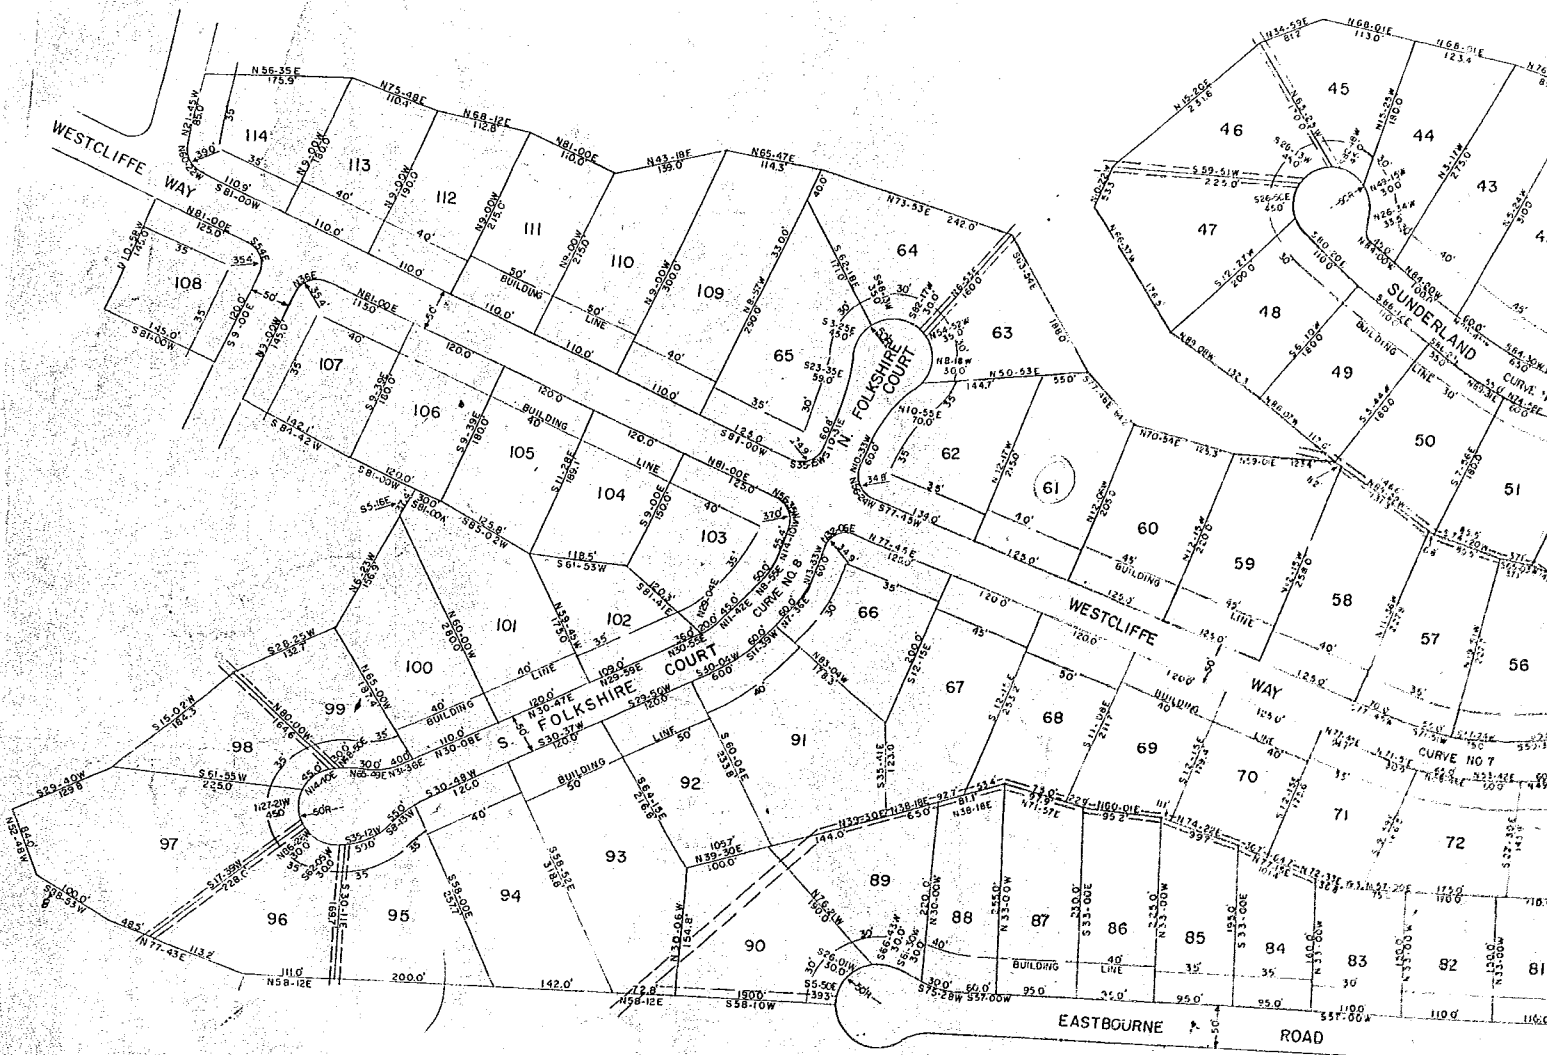

CURVE DATA:

	Δ	R	D
CURVE NO. 1	37-30	175.0'	32-45'
" 2	70-25	350.82'	16-20'
" 3	20-00	67.412'	8-30'
" 4	63-50	350.82'	16-20'
" 5	24-50	327.43'	17-30'
" 6	11-15	67.412'	9-30'
" 7	29-30	375.33'	15-16'
" 8	40-45	301.58'	19-00'


THIS IS TO CERTIFY THAT I AM THE OWNER
 OF THIS PROPERTY AND APPROVE OF THE
 SUBDIVISION AS SHOWN HEREON.

J. S. Jones
John A. Jones
J. S. Jones, Jr.

I CERTIFY THAT THE ABOVE SURVEY IS CORRECT

Donald L. Jones
 REG. ENGR 962

LEGEND
 10' DRAINAGE

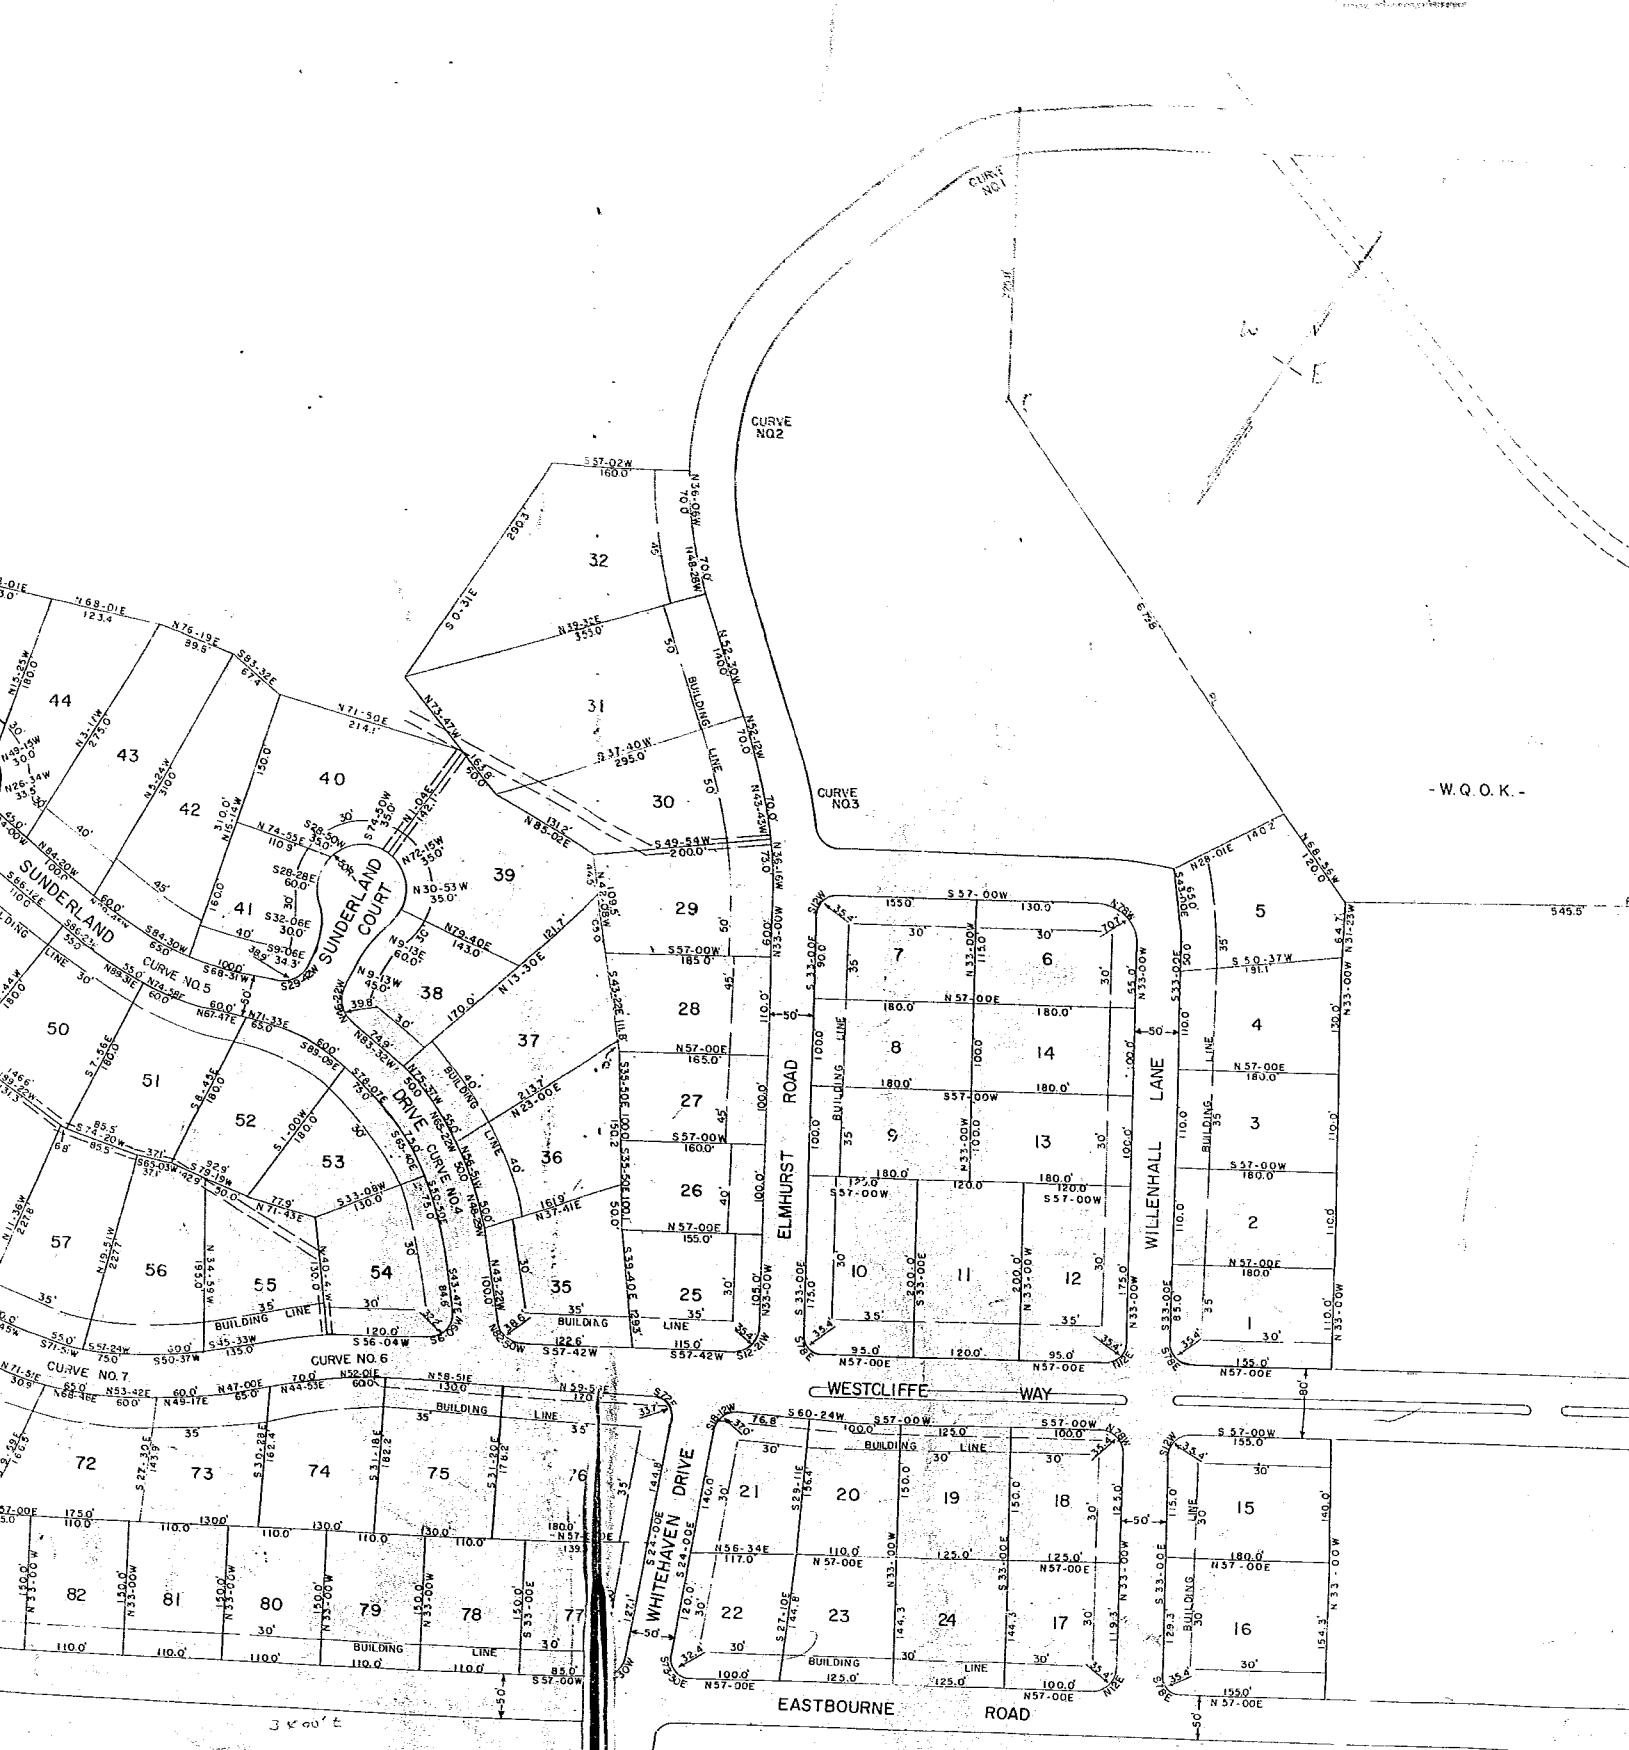

- W. O. K. -


LEGEND
 10' DRAINAGE EASEMENT

FINAL PLAN APPROVED
 GREENVILLE CITY PLANNING & ZONING COMMISSION
 DATE 1-6-64 BY J. E. P. Carter (P.M.)
 SECRETARY OF COMMISSION

WESTCLIFF
 NEAR GREENVILLE, S.C.
 SCALE 1" = 100'
 DEC. 11, 1963

PIEDMONT ENGINEERS & ARCHITECTS
 GREENVILLE, S.C.

36718 30
 1884

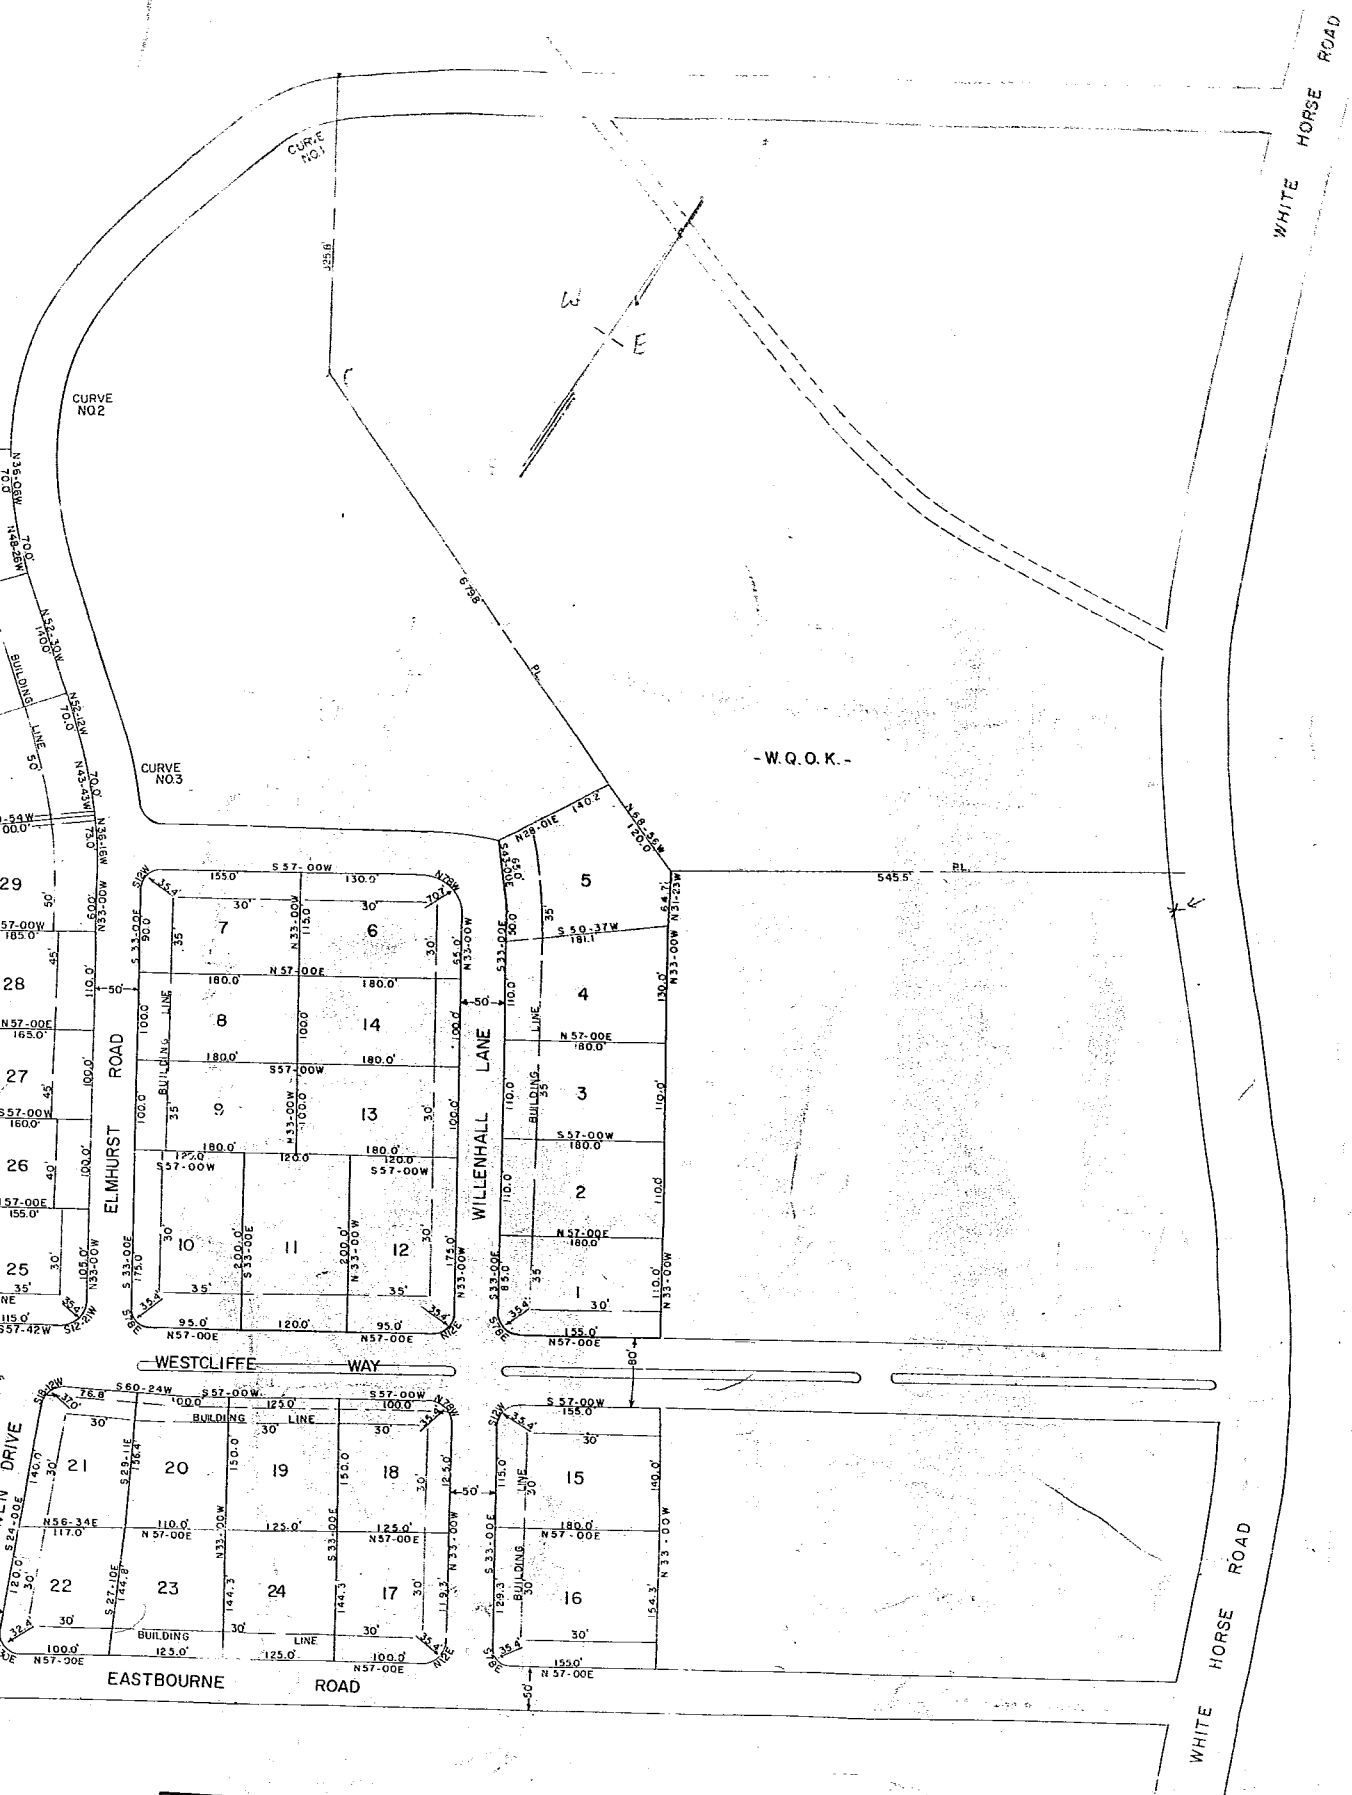

FINAL PLAN APPROVED
 GREENVILLE CITY PLANNING & ZONING COMMISSION
 DATE 1-6-64 BY J. E. B. Bates (R) SECRETARY OF COMMISSION

WESTCLIFFE
 NEAR GREENVILLE, S.C.
 SCALE 1" = 100' DEC. 11, 1963

PIEDMONT ENGINEERS & ARCHITECTS
 GREENVILLE, S.C.