



FILED
GREENVILLE CO., S. C.
JUN 25 4 06 PM 1954
OLLIE FARRIS WORTH
R. M. D.

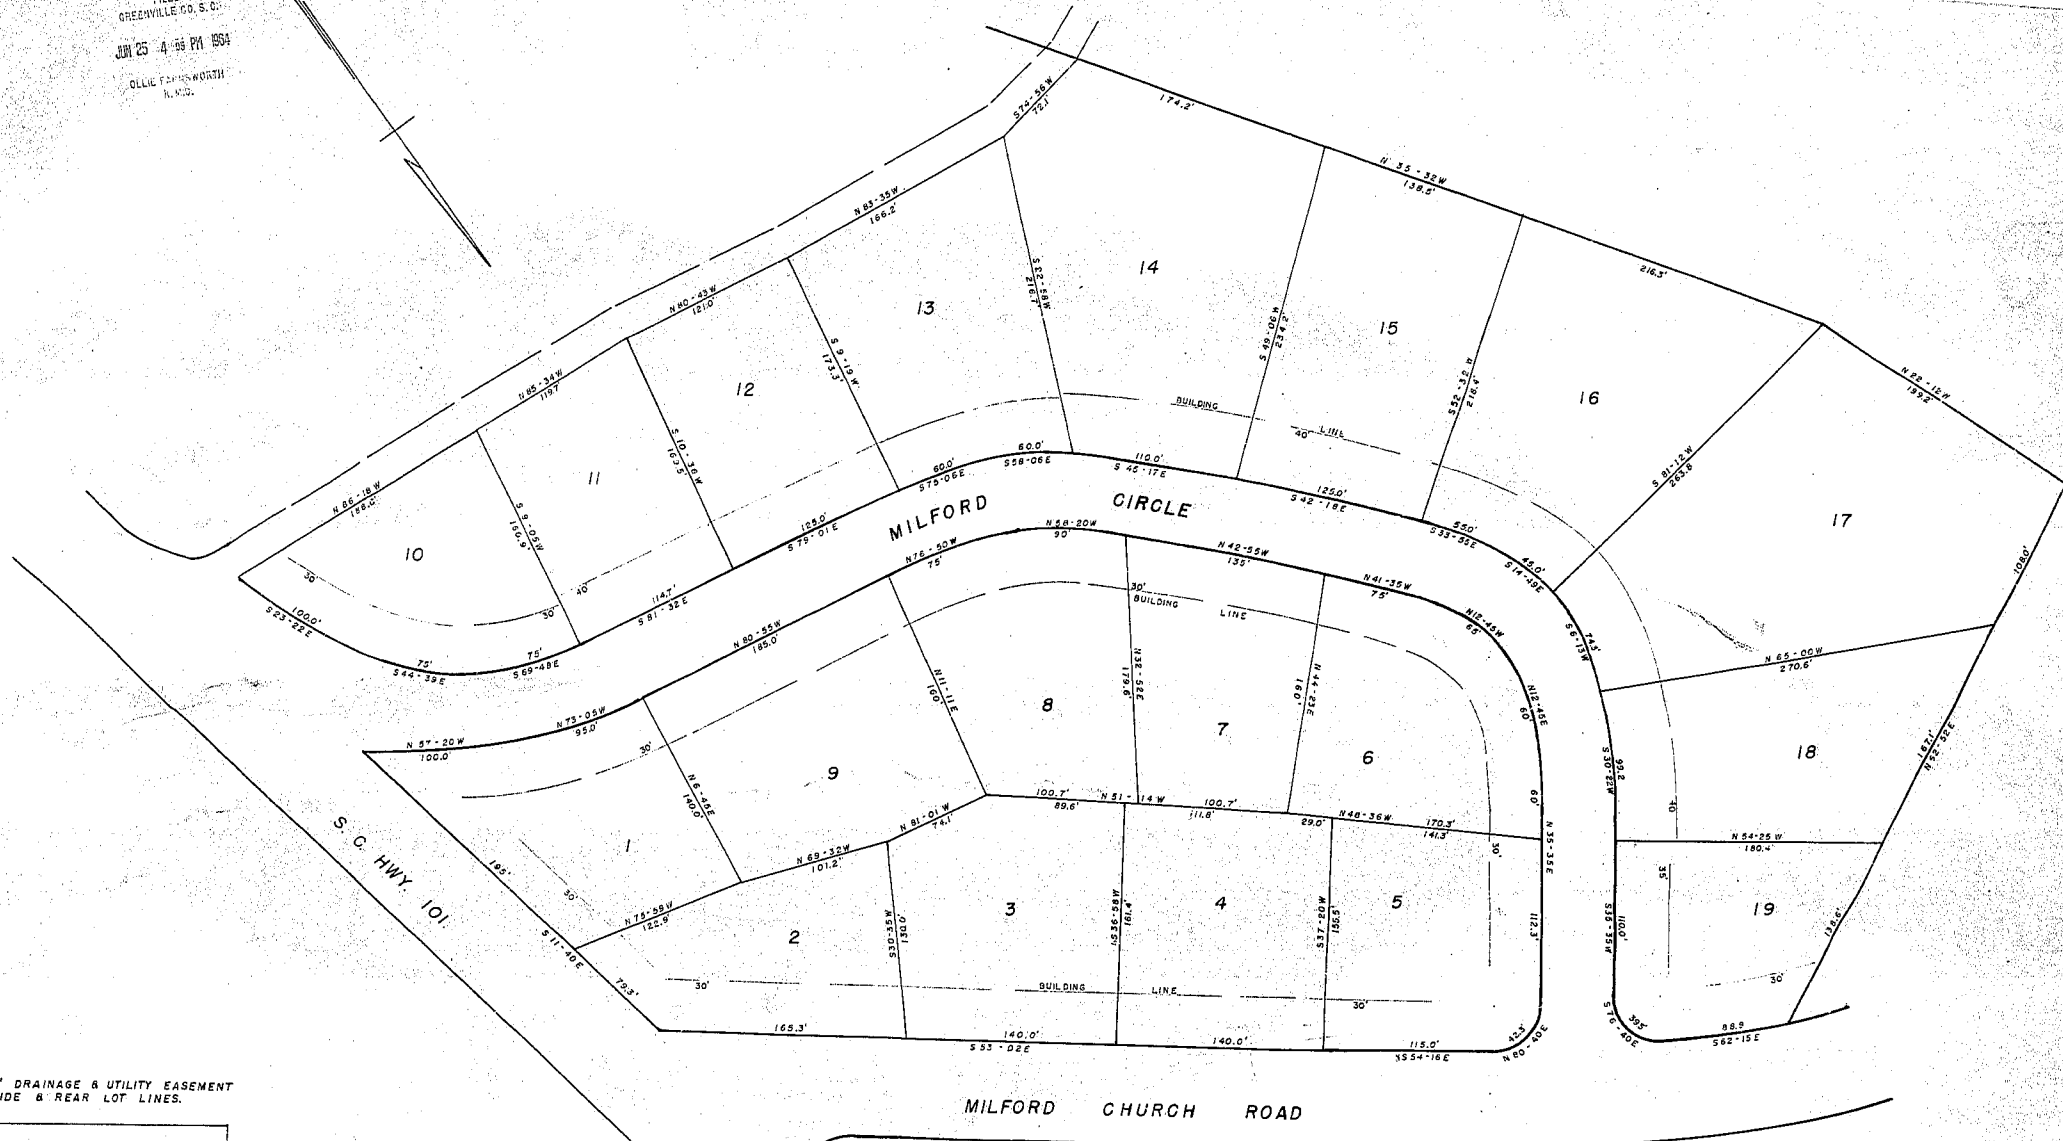

NOTE -
THERE IS A 5' DRAINAGE & UTILITY EASEMENT
ALONG ALL SIDE & REAR LOT LINES.

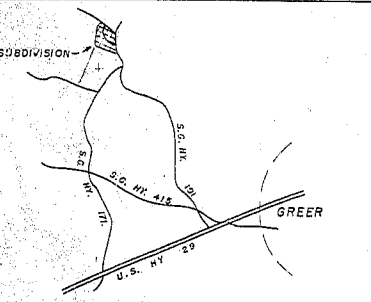

LOCATION MAP

3666-1-19
4/10
I have examined the original of this map and find it correct and in accordance with the laws of the State of South Carolina.
I, _____
Register of Deeds, Greenville County, S. C.

SECTION 1
GILREATH ESTATES
NEAR GREER, S. C.

Scale 1" = 50'

July, 1957

PIEDMONT ENGINEERING SERVICE
GREENVILLE, S. C.

JUN 25 1954
36569