


PASTE IN AAA-38 1<sup>00</sup> GRB.

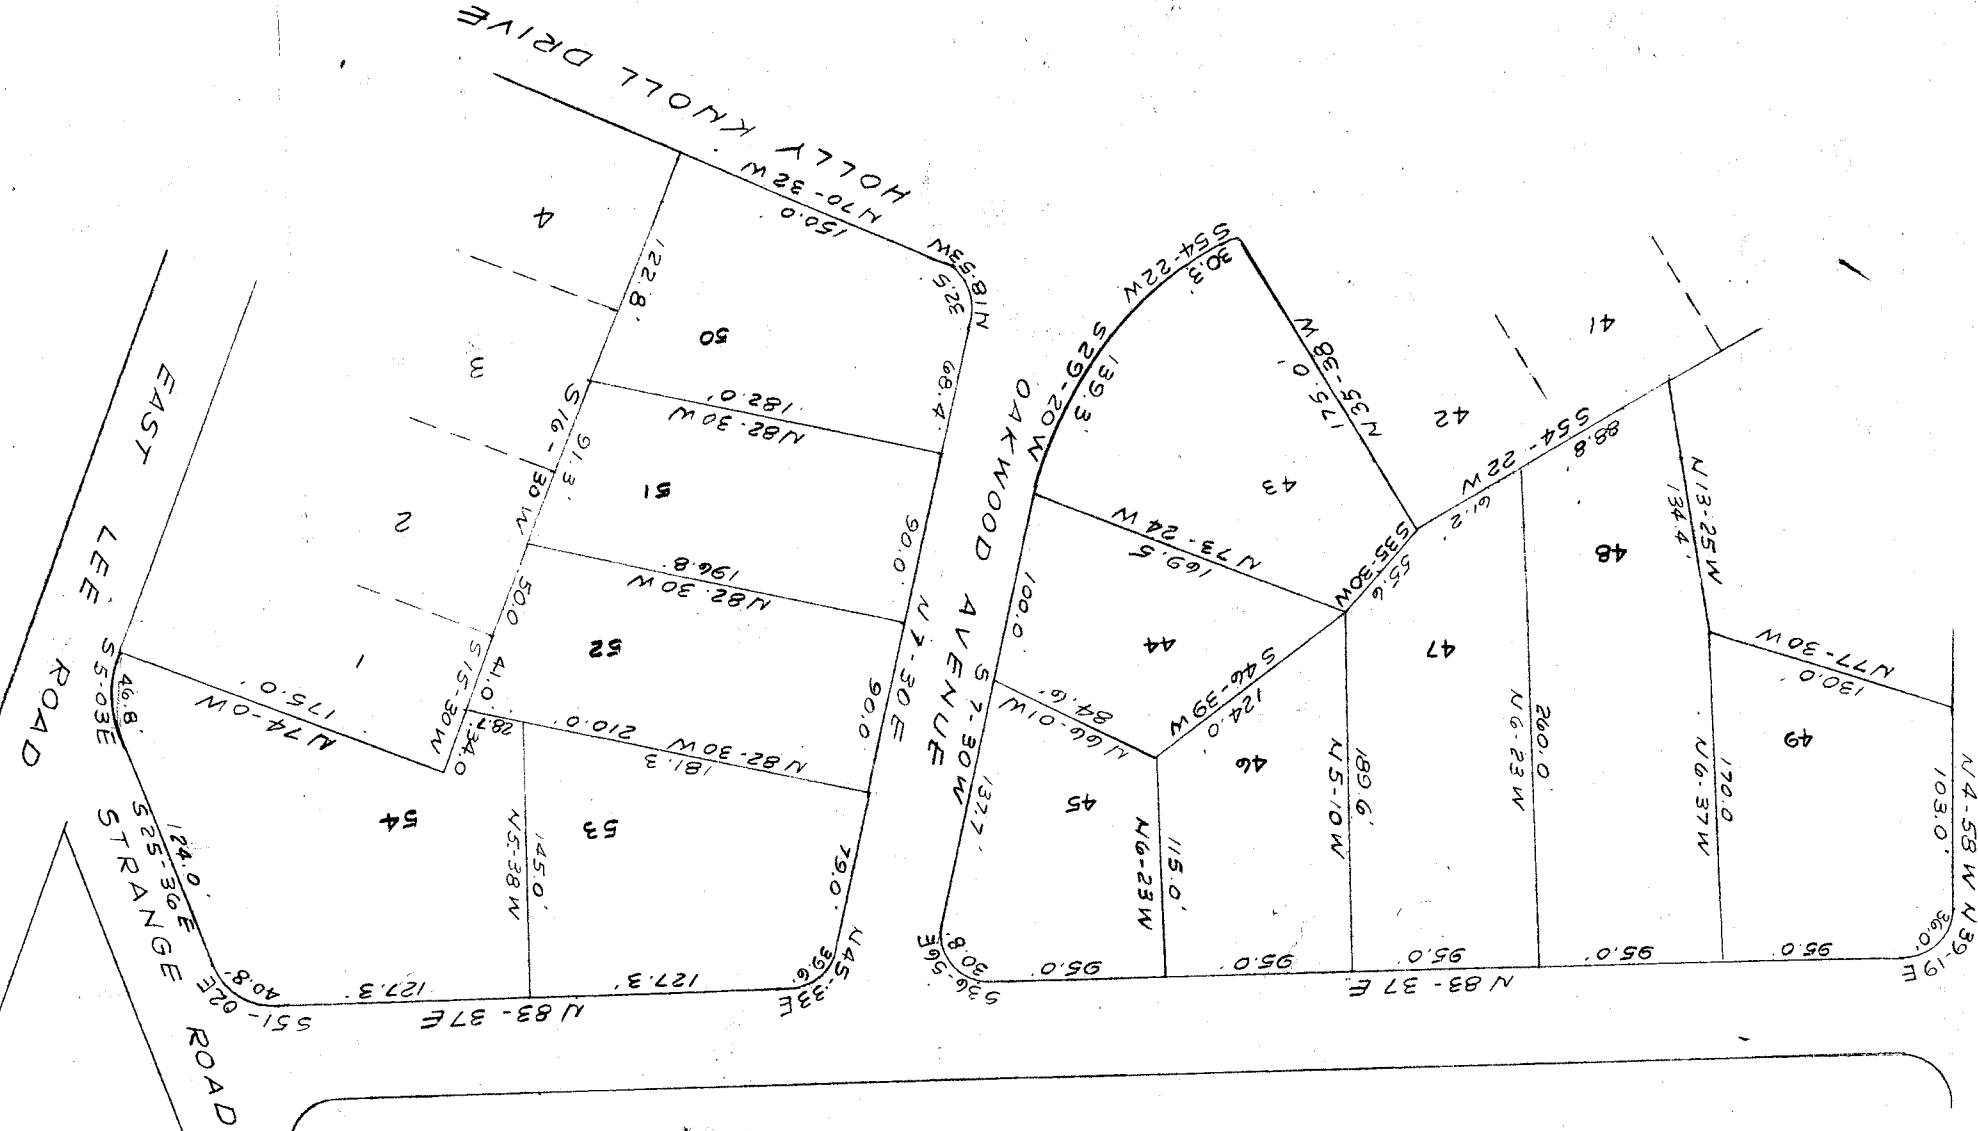

FILED  
 GREENVILLE 80. S. C.  
 MAY 11 11 30 AM 1962  
 OLLIE FARNSWORTH  
 R. M. C.

MAY 11 1962

100

Paste in


27943

AAA-38

SECTION 2  
 OAKWOOD ACRES

NEAR GREENVILLE, S.C.  
 SCALE 1"=100' MAY 1962

PIEDMONT ENGINEERING SERVICE  
 GREENVILLE, S.C.

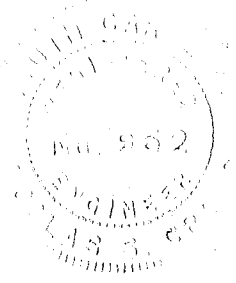

27943 May 11 1962  
 AAA-38  
 Ollie Farnsworth  
 Registered Professional Engineer Greenville, S.C.