


27390 Filed This 5th day of May 1962
And Recorded in Vol. R.R. - 99
O.D.D. Kamsuoz
Register Office Greenville County, S.C.

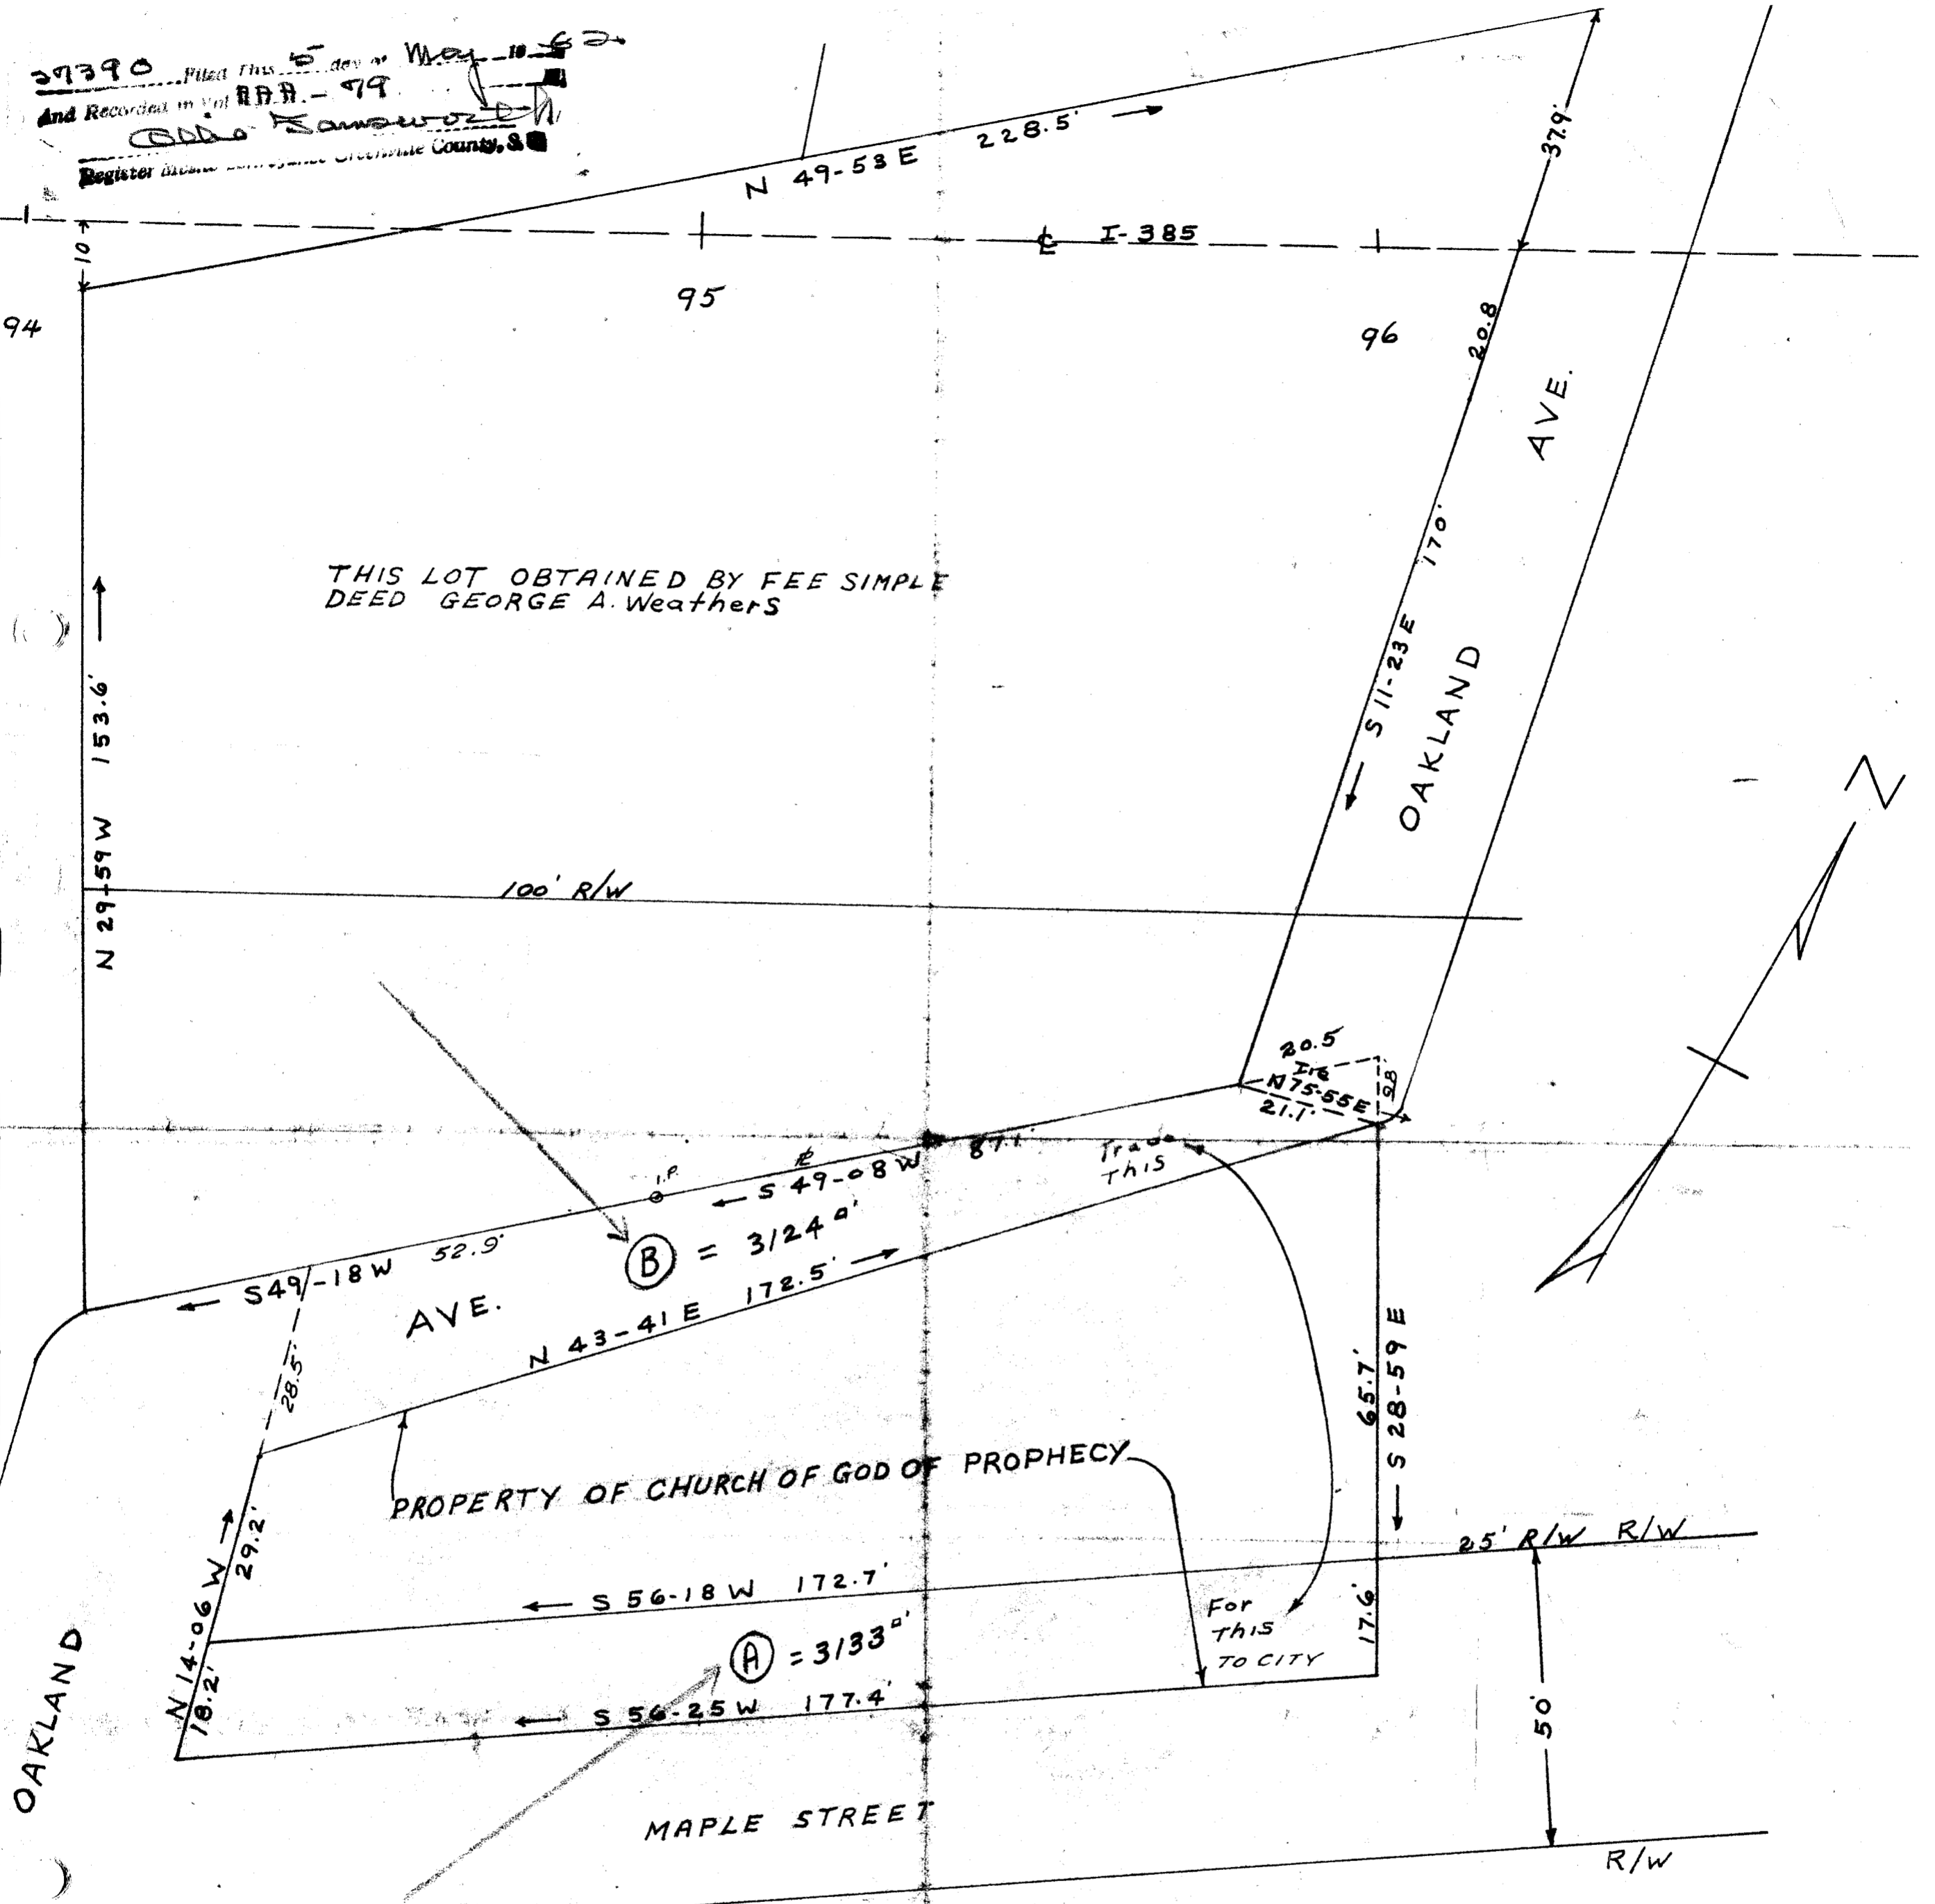

THIS LOT OBTAINED BY FEE SIMPLE DEED GEORGE A. Weathers

PROPERTY OF CHURCH OF GOD OF PROPHECY

For this TO CITY

City of Greenville MAY 5 1962

SKETCH Showing the layout of property on a section of Maple St. Where R/W has not been acquired from Church of God of Prophecy Docket 23.436.1 I-385

NOTE IRON PINS AT ALL CORNERS

Scale 1" = 20'

- 77

- See #1

OLIE FARNSWORTH R.M.C.

MAY 5 10 35 AM 1962

27390