
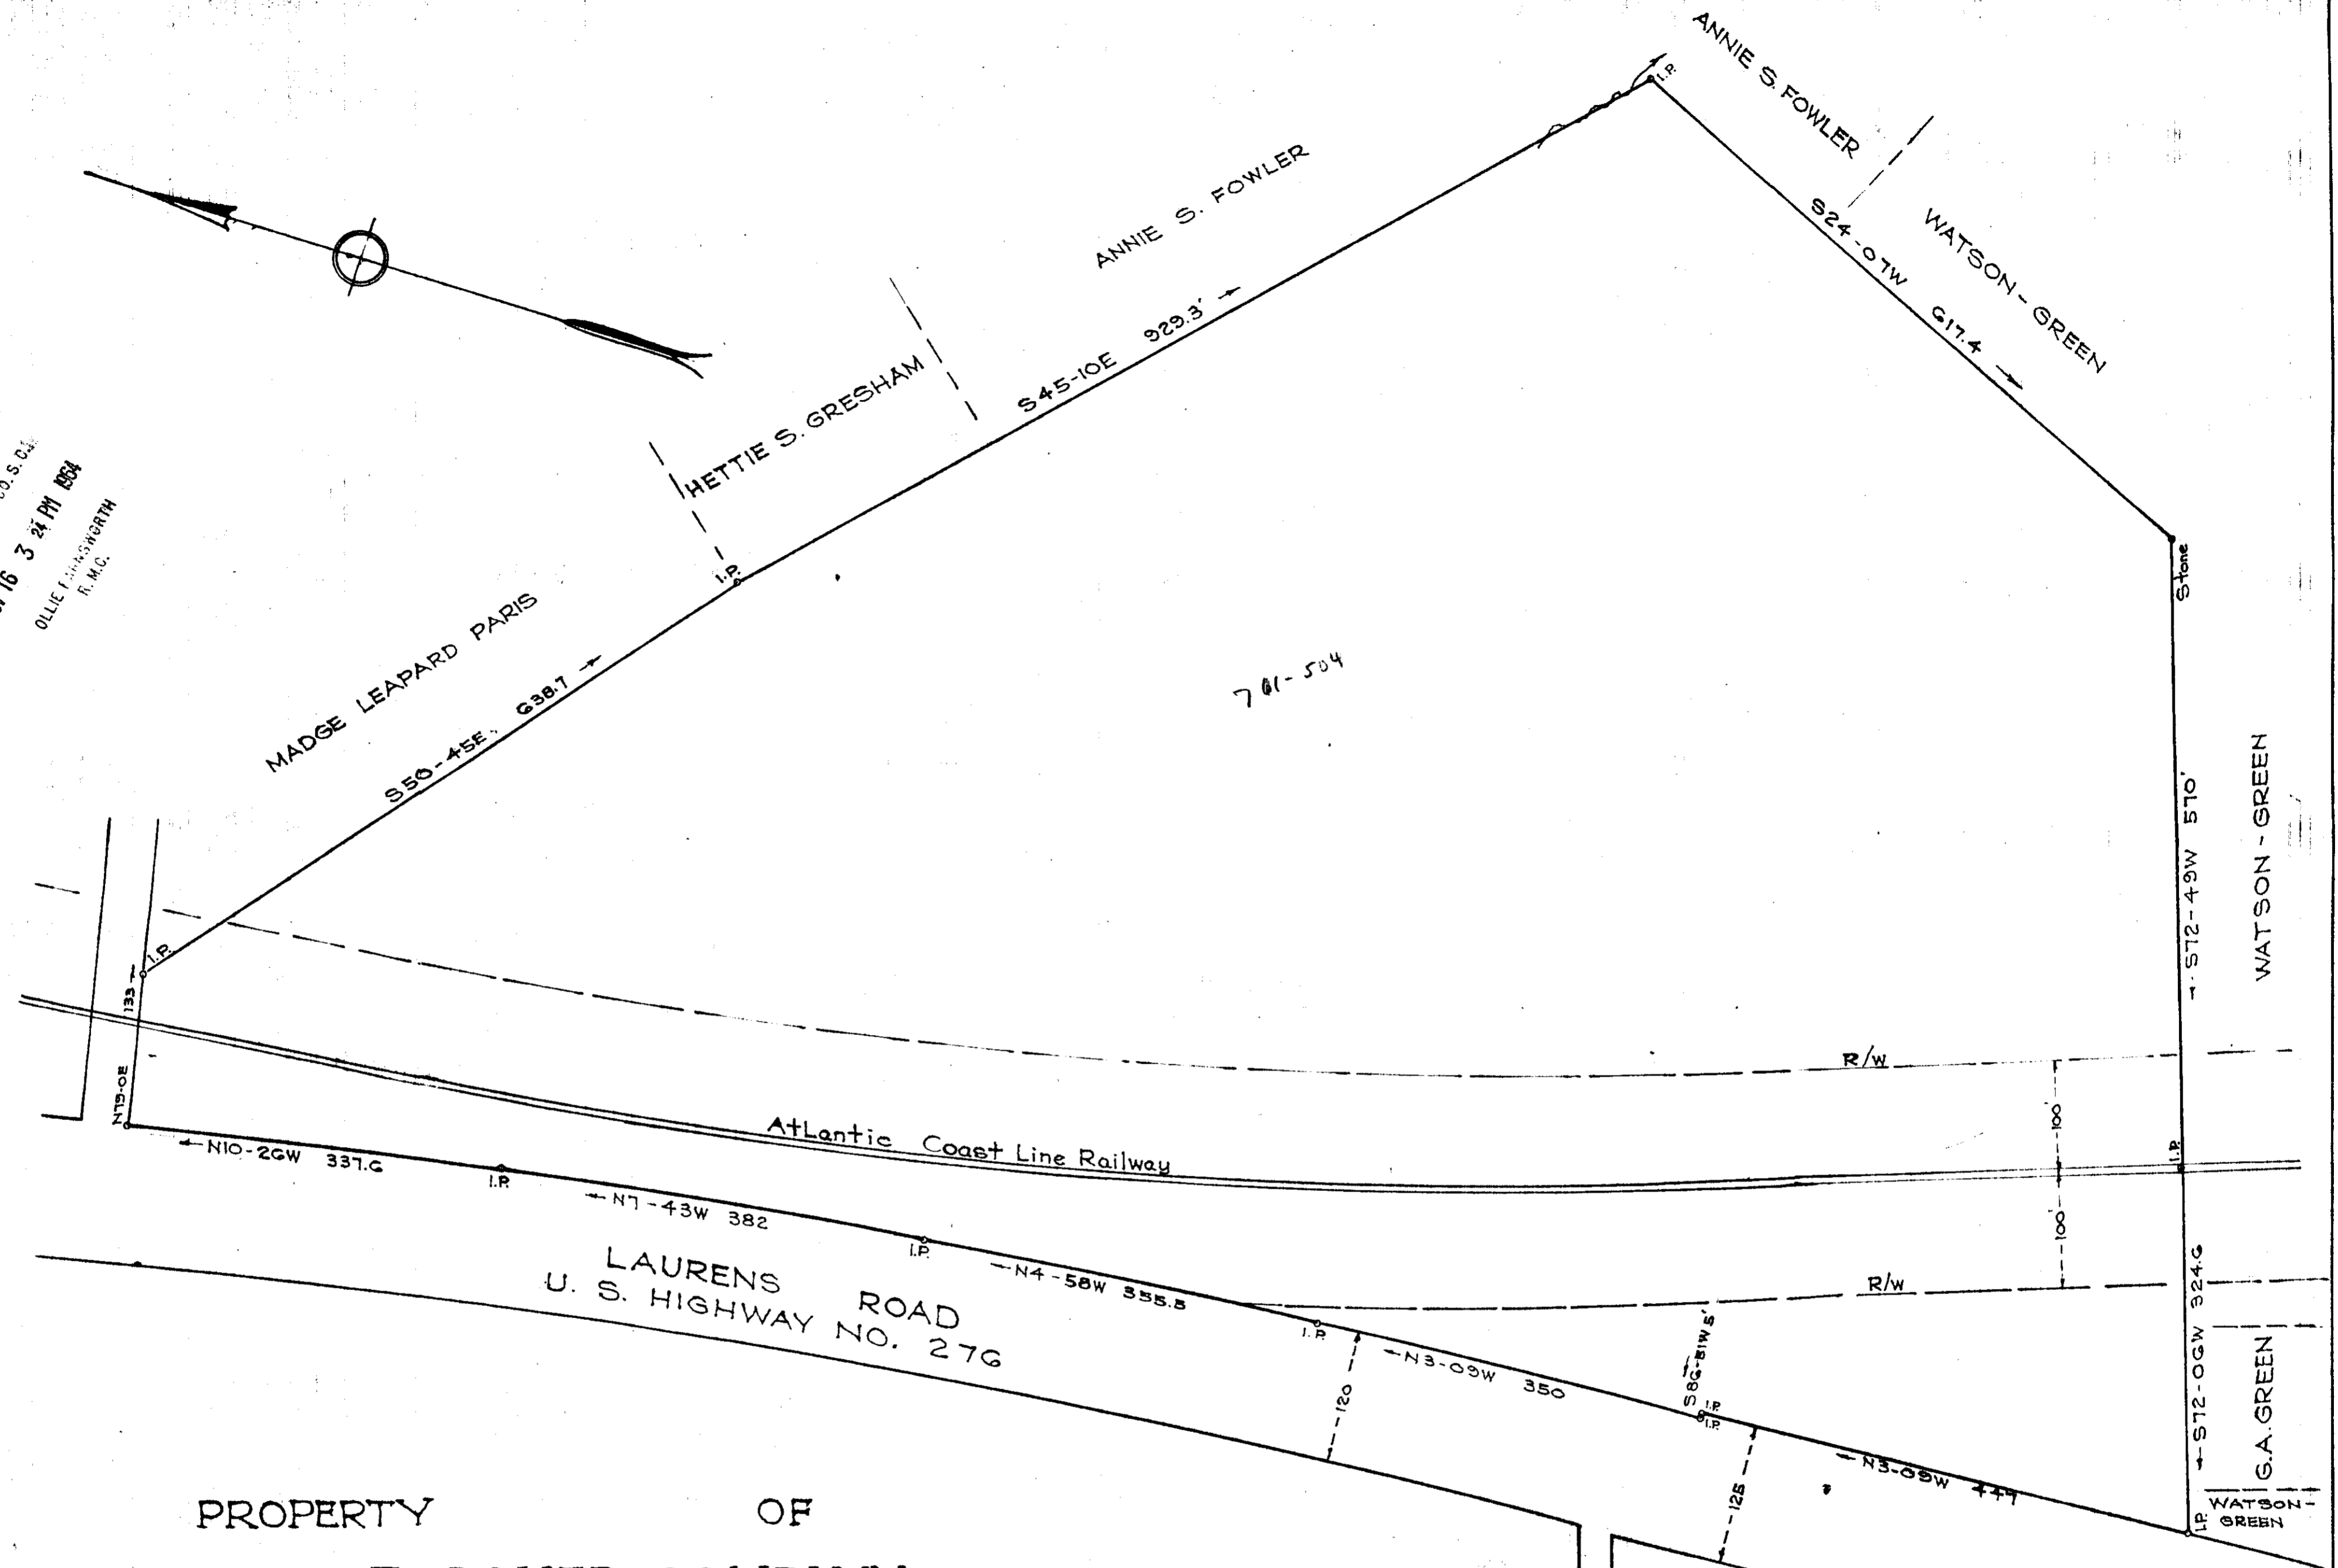


FILED
GREENVILLE CO. S. C.
NOV 16 3 24 PM 1964
OLLIE FAIRSWORTH
R. M. C.

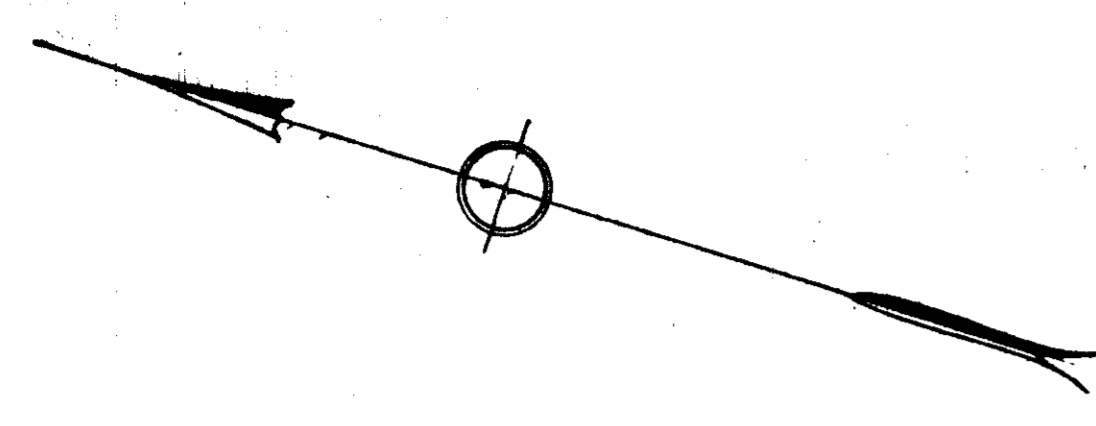

PROPERTY OF
THE C. F. SAUER COMPANY
GREENVILLE CO. S. C.

Scale 1"=100' October 1964

DALTON & NEVES, ENGINEERS

FILED
GREENVILLE CO. S. C.
NOV 16 3 24 PM 1964
OLLIE FAIRSWORTH
R. M. C.

23.72 Acres exclusive of Roads & Railway Right of Ways

3.50
BBB-43

NOV 16 1964
14276

Boundry 1960
220-275-329

14276 Filed This 16 day of Nov 1964
And Recorded in Vol. BBB Page 43 at
Register Mesne Conveyance Greenville County, S. C.