


FILED
GREENVILLE CO., S.C.
JUL 21 3 54 PM 1965
OLLIE F. HANCOCK
R.R.O.

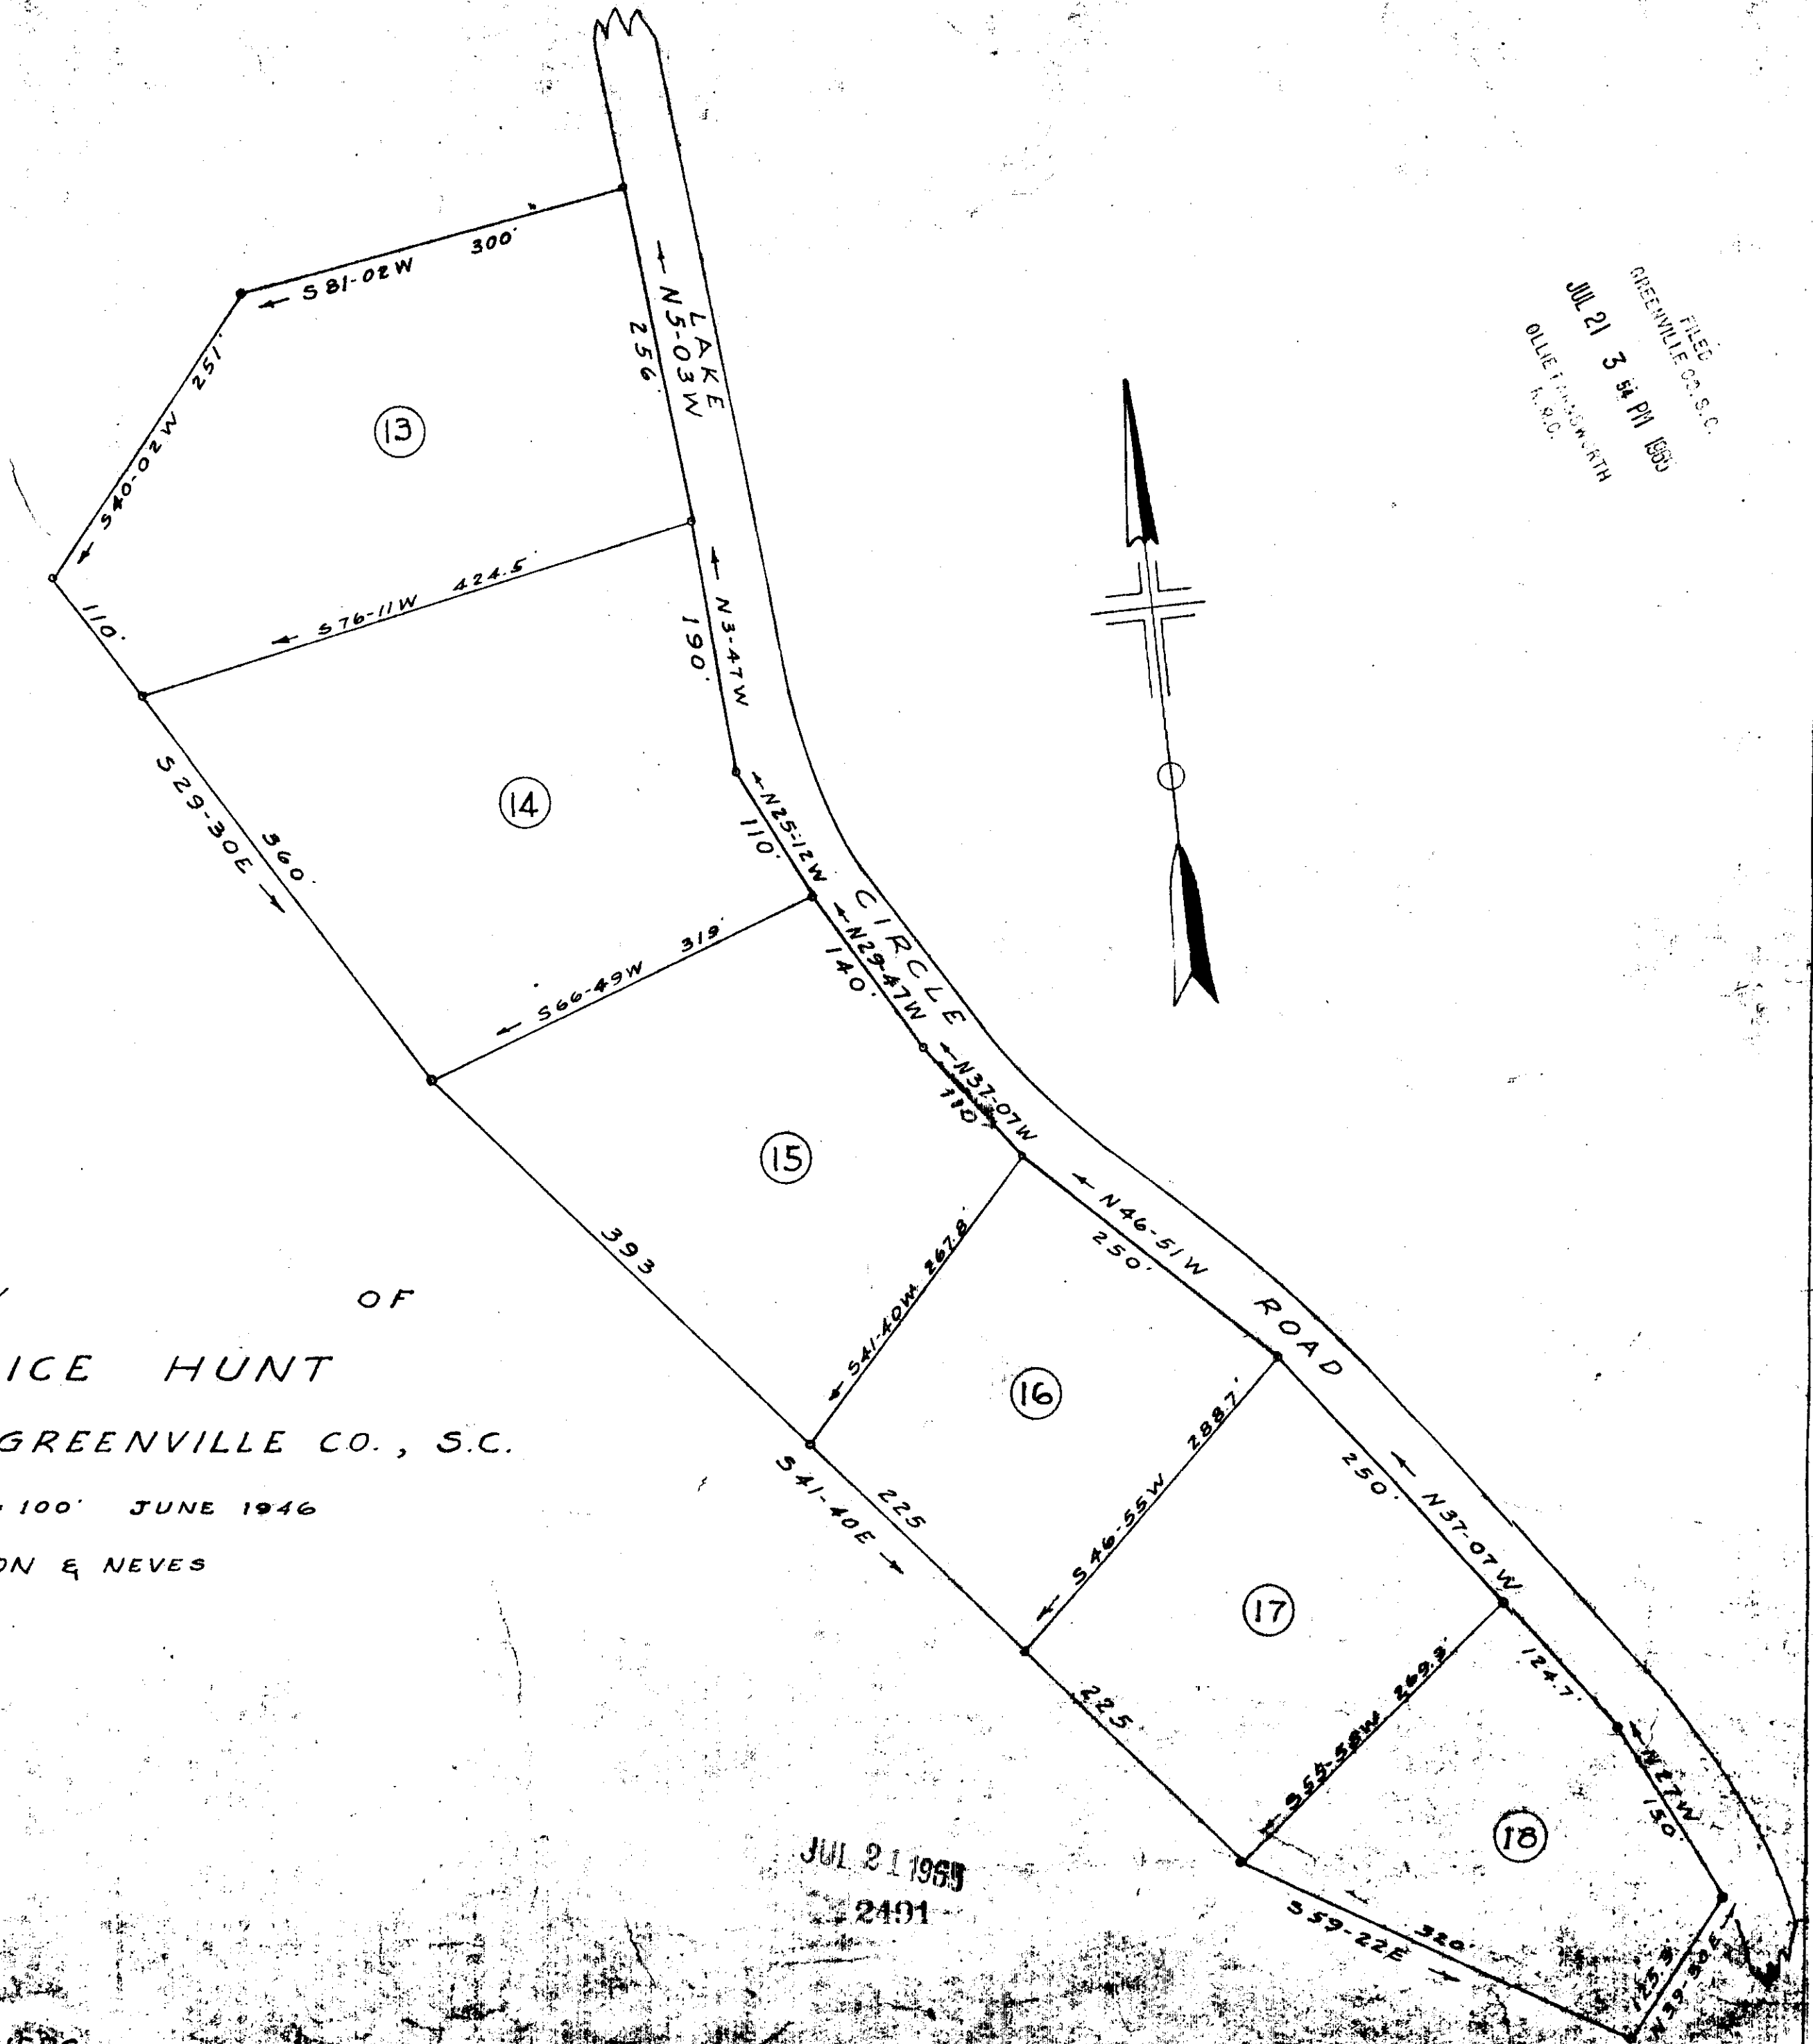

PROPERTY OF
H. GRICE HUNT
PARIS MT. GREENVILLE CO., S.C.

SCALE 1" = 100' JUNE 1946

DALTON & NEVES

3.50

B3B3-115

IRON PIPE AT ALL CORNERS

JUL 21 1965
2491

2491 Filed This 21 day of July 1965
And Recorded in Vol. B B B Page 115 at 3:54 P.M.
Ollie F. Hancock
Register Mesne Conveyance Greenville County, S. C.