


AUG 20 1965
5785

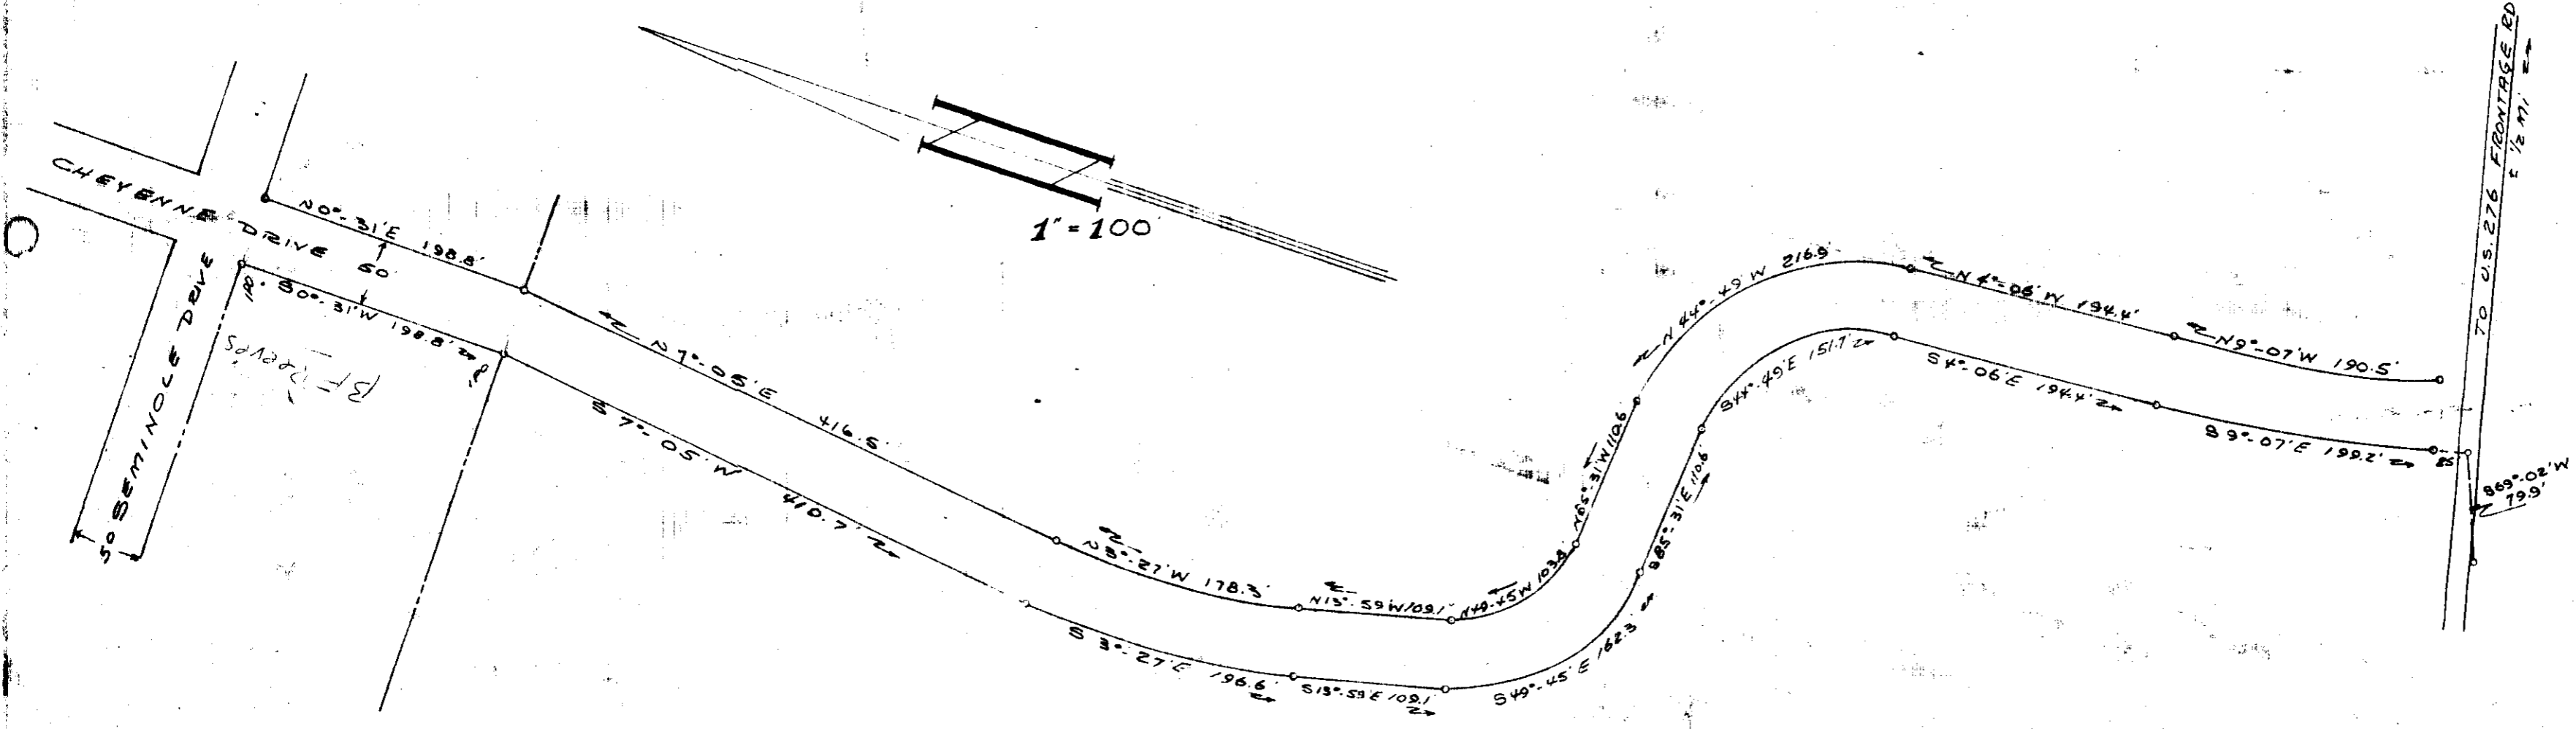

SOUTH CAROLINA — GREENVILLE COUNTY

MAP OF STREET THROUGH PROPERTY
OF W N CRUIKSHANK, ET. AL.

JULY 1965

John Earle
JOHN B. EARLE
S.C. REG. L.S. 2721

FILED
GREENVILLE CO. S.C.
AUG 20 9 57 AM 1965
OLLIE FARMINGTON
R.N.C.

125
1/2 Page
BAB-119

5785 Filed This Day of Aug 19 65
And Recorded in Vol. BBP Page 119 at 2:57 P.M.
Collie K. Sommers
Register Mesne Conveyance Greenville County, S. C.